
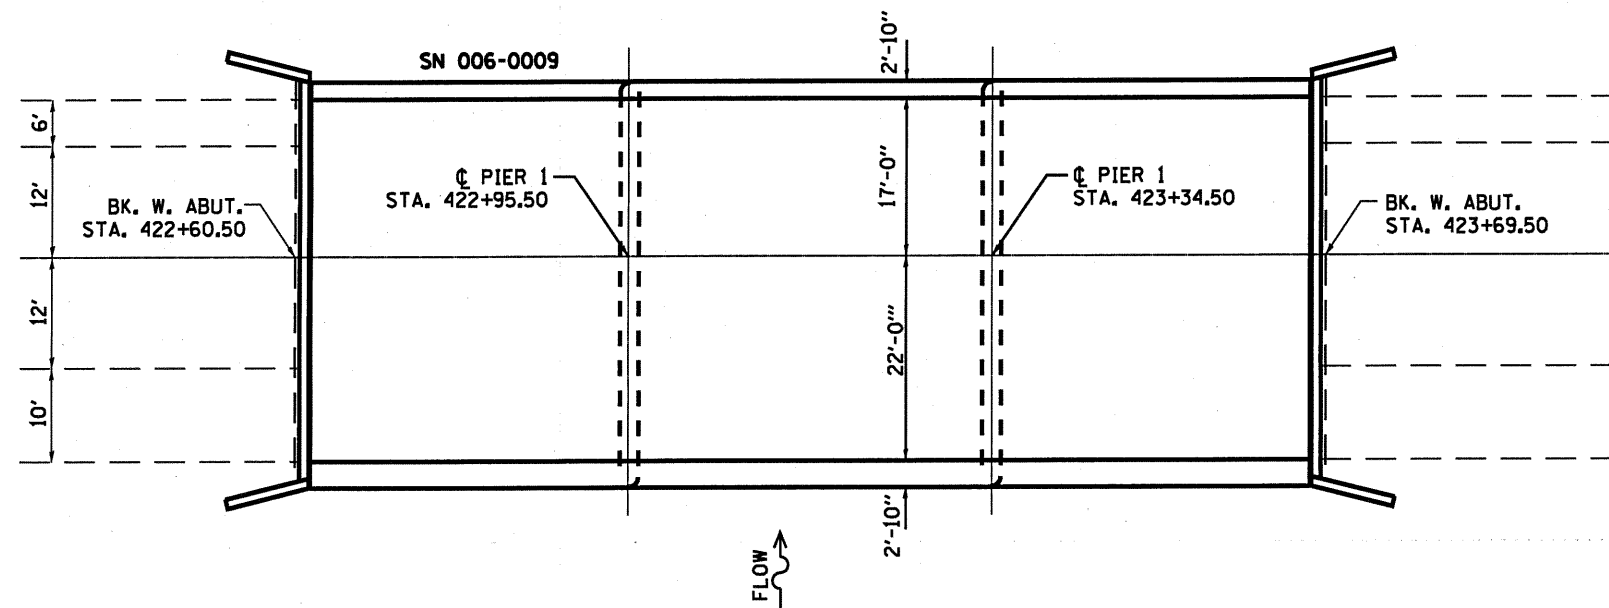


ELEVATION

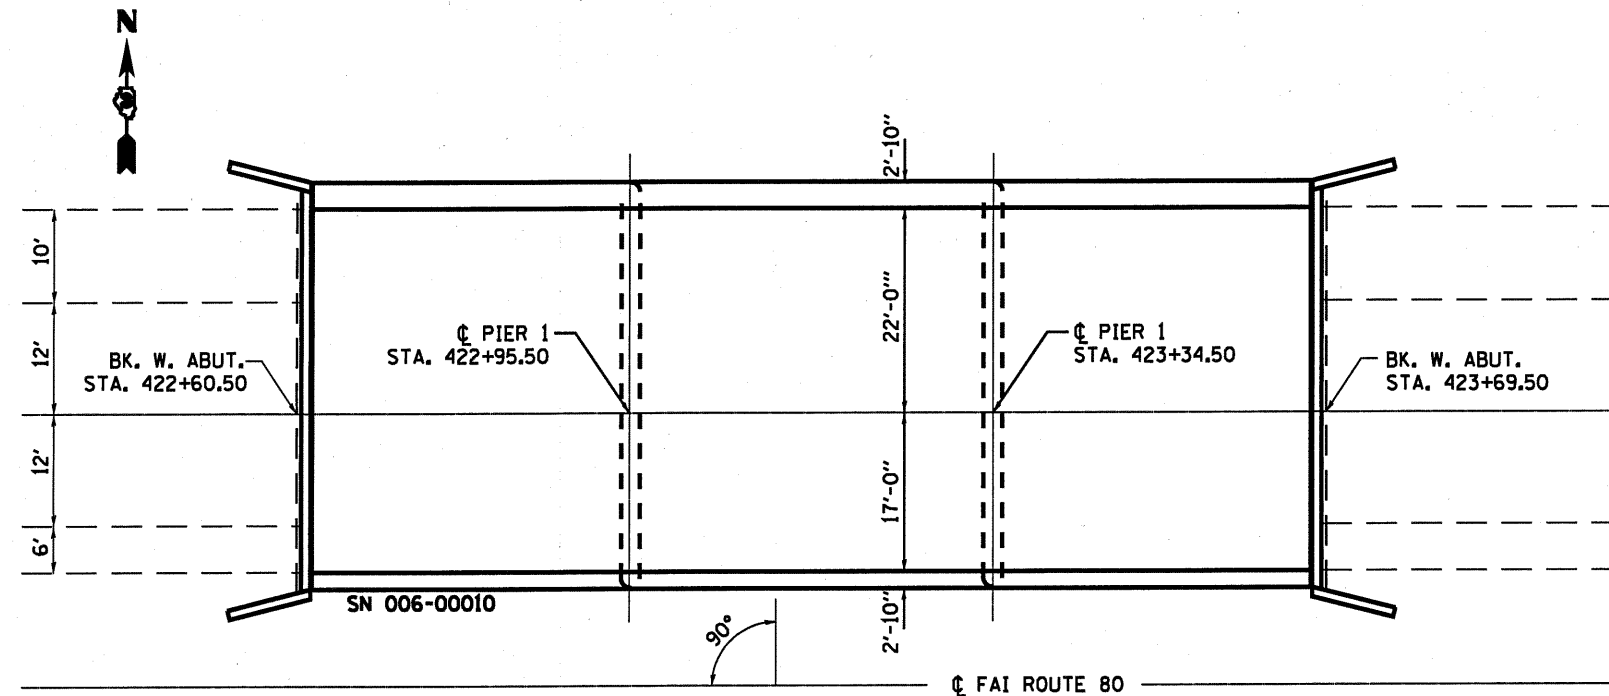

GENERAL NOTES

EXISTING PAINT COATINGS CONTAIN LEAD. EXISTING STRUCTURAL STEEL HAS ONE SHOP APPLIED COAT OF "RED LEAD" PAINT AND TWO FIELD APPLIED COATS OF ALUMINUM PAINT.

TOTAL BILL OF MATERIAL

ITEM	UNIT	SN 006-0009	SN 006-0010	TOTAL
CLEANING AND PAINTING STEEL BRIDGE NO. 3	L SUM	1		1
CLEANING AND PAINTING STEEL BRIDGE NO. 4	L SUM		1	1
CONTAINMENT AND DISPOSAL OF LEAD BASED CLEANING RESIDUES NO. 3	L SUM	1		1
CONTAINMENT AND DISPOSAL OF LEAD BASED CLEANING RESIDUES NO. 4	L SUM		1	1
BRIDGE CLEANING AND WARRANTY NO. 3	L SUM	1		1
BRIDGE CLEANING AND WARRANTY NO. 4	L SUM		1	1

**GENERAL PLAN AND ELEVATION
DRAINAGE DITCH
SECTION. (06-2B)BP
BUREAU COUNTY
STA. 423 + 15
S.N. 006-0009 (EB)
S.N. 006-0010 (WB)**