
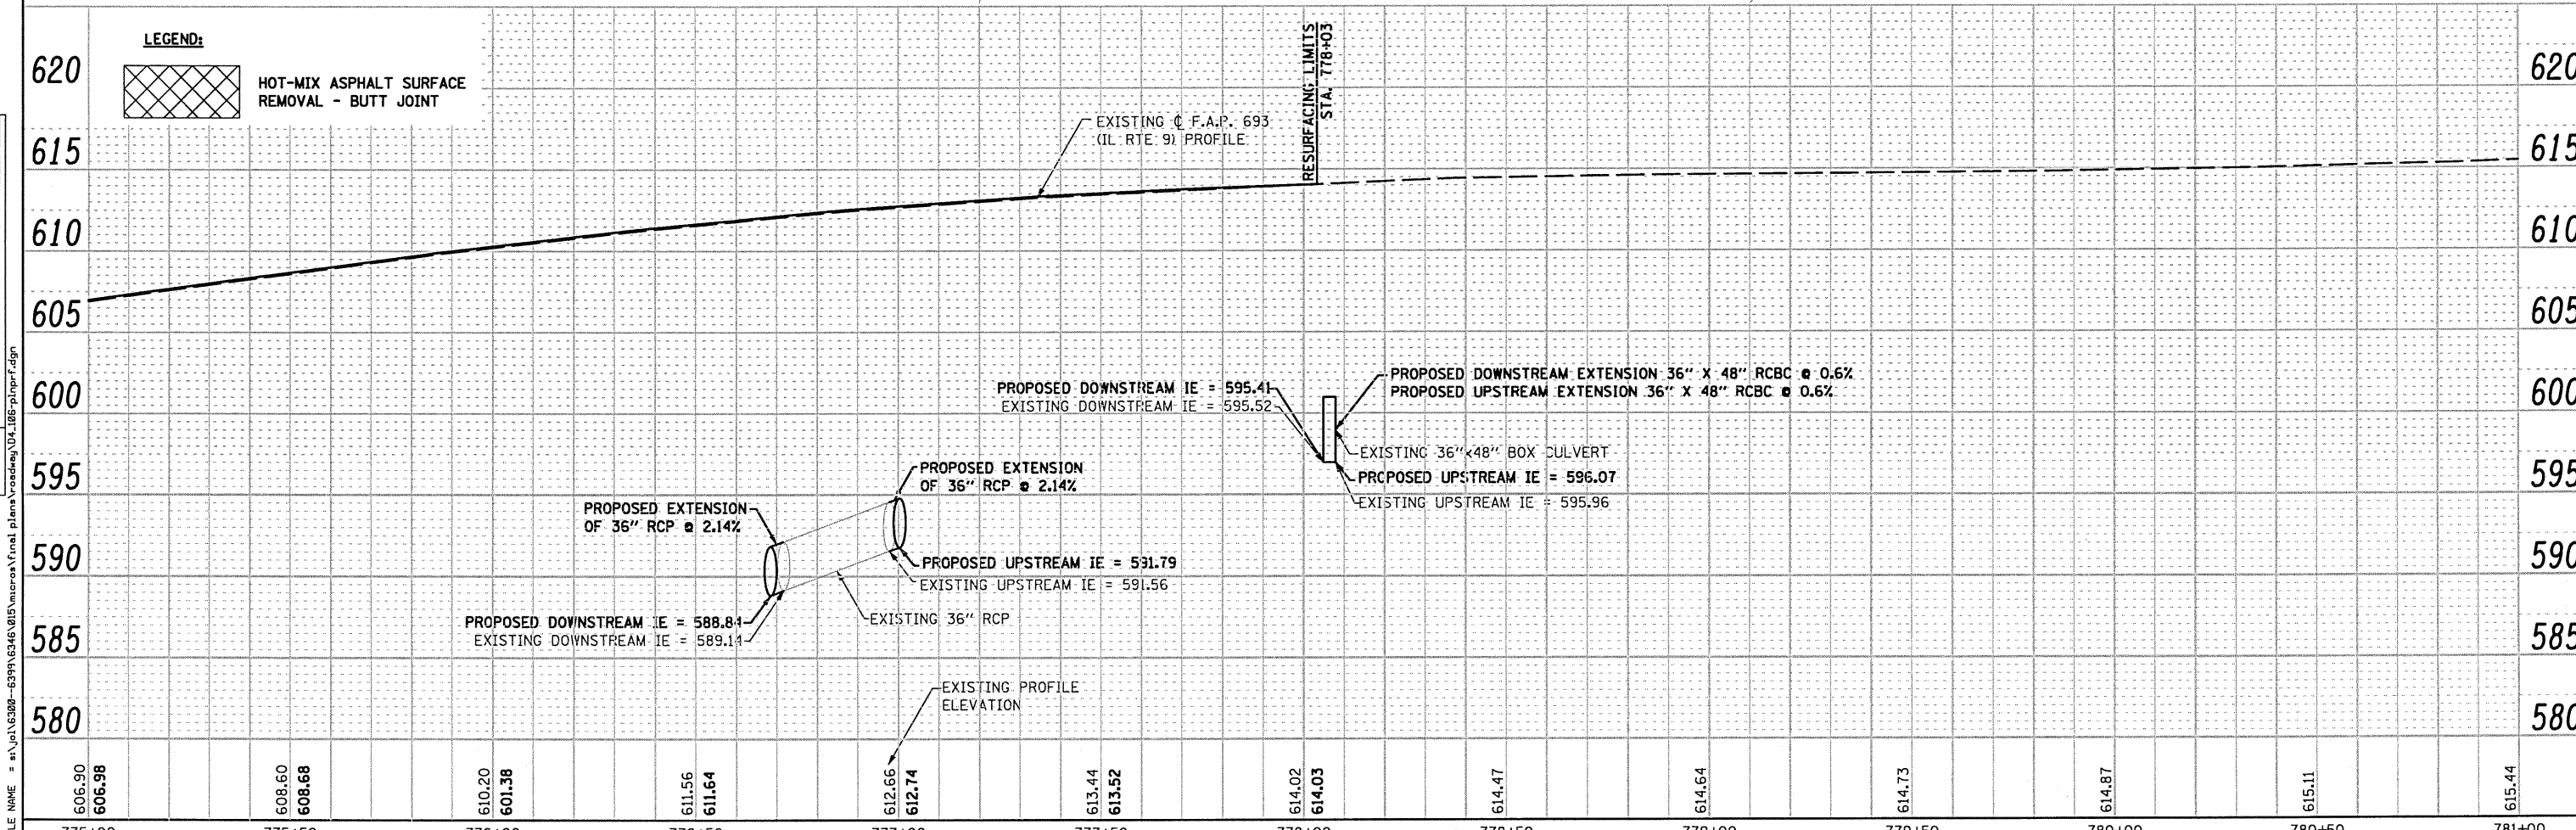


PLAN	REVISED	DATE
NO.	BY	
NO.	CHECKED	
NO.	DATE	

PROFILE	REVISED	DATE
NO.	BY	
NO.	CHECKED	
NO.	DATE	

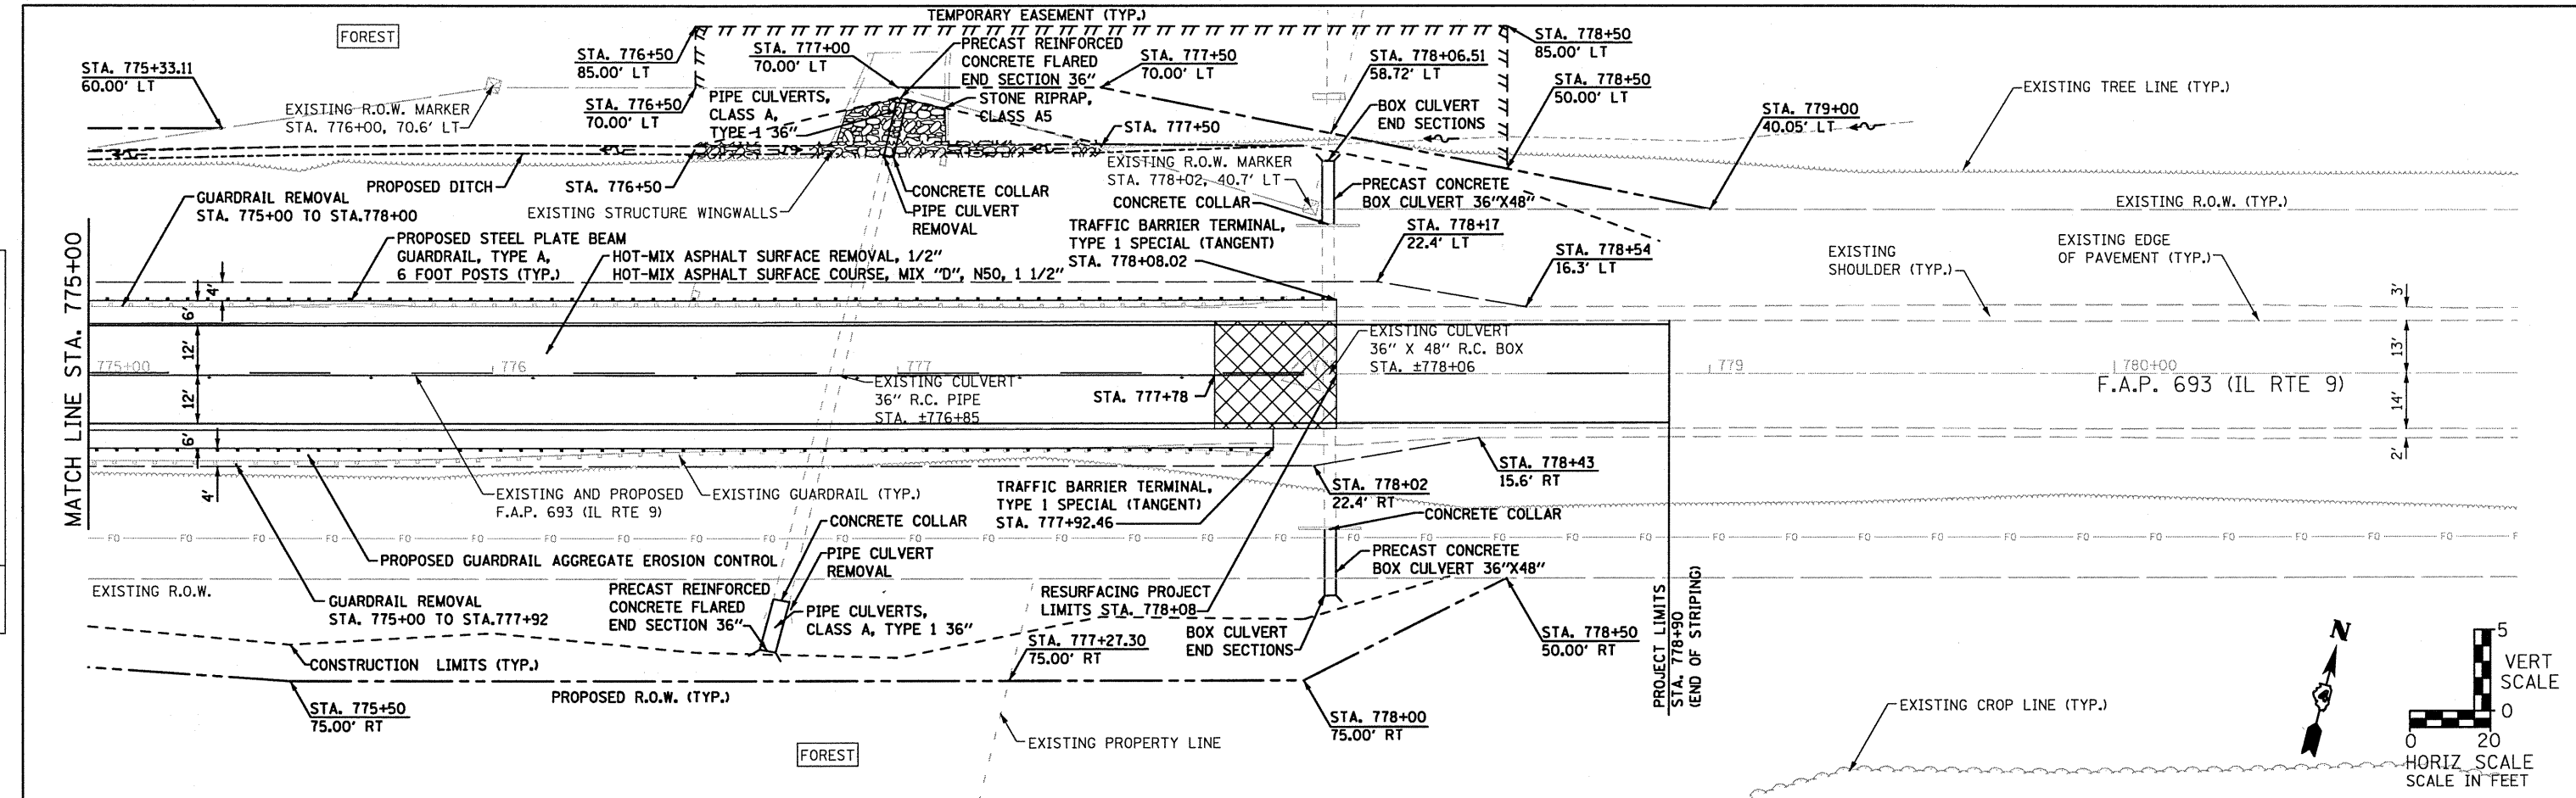

606.90 606.98	608.60 608.68	610.20 601.38	611.56 611.64	612.66 612.74	613.44 613.52	614.02 614.03	614.47	614.64	614.73	614.87	615.11	615.44
775+00	775+50	776+00	776+50	777+00	777+50	778+00	778+50	779+00	779+50	780+00	780+50	781+00