



STATE OF ILLINOIS  
DEPARTMENT OF TRANSPORTATION

\*Order a(E) thru a<sub>3</sub>(E) bars full length.  
Cut to fit skew and use remainder  
of bars in opposite end.

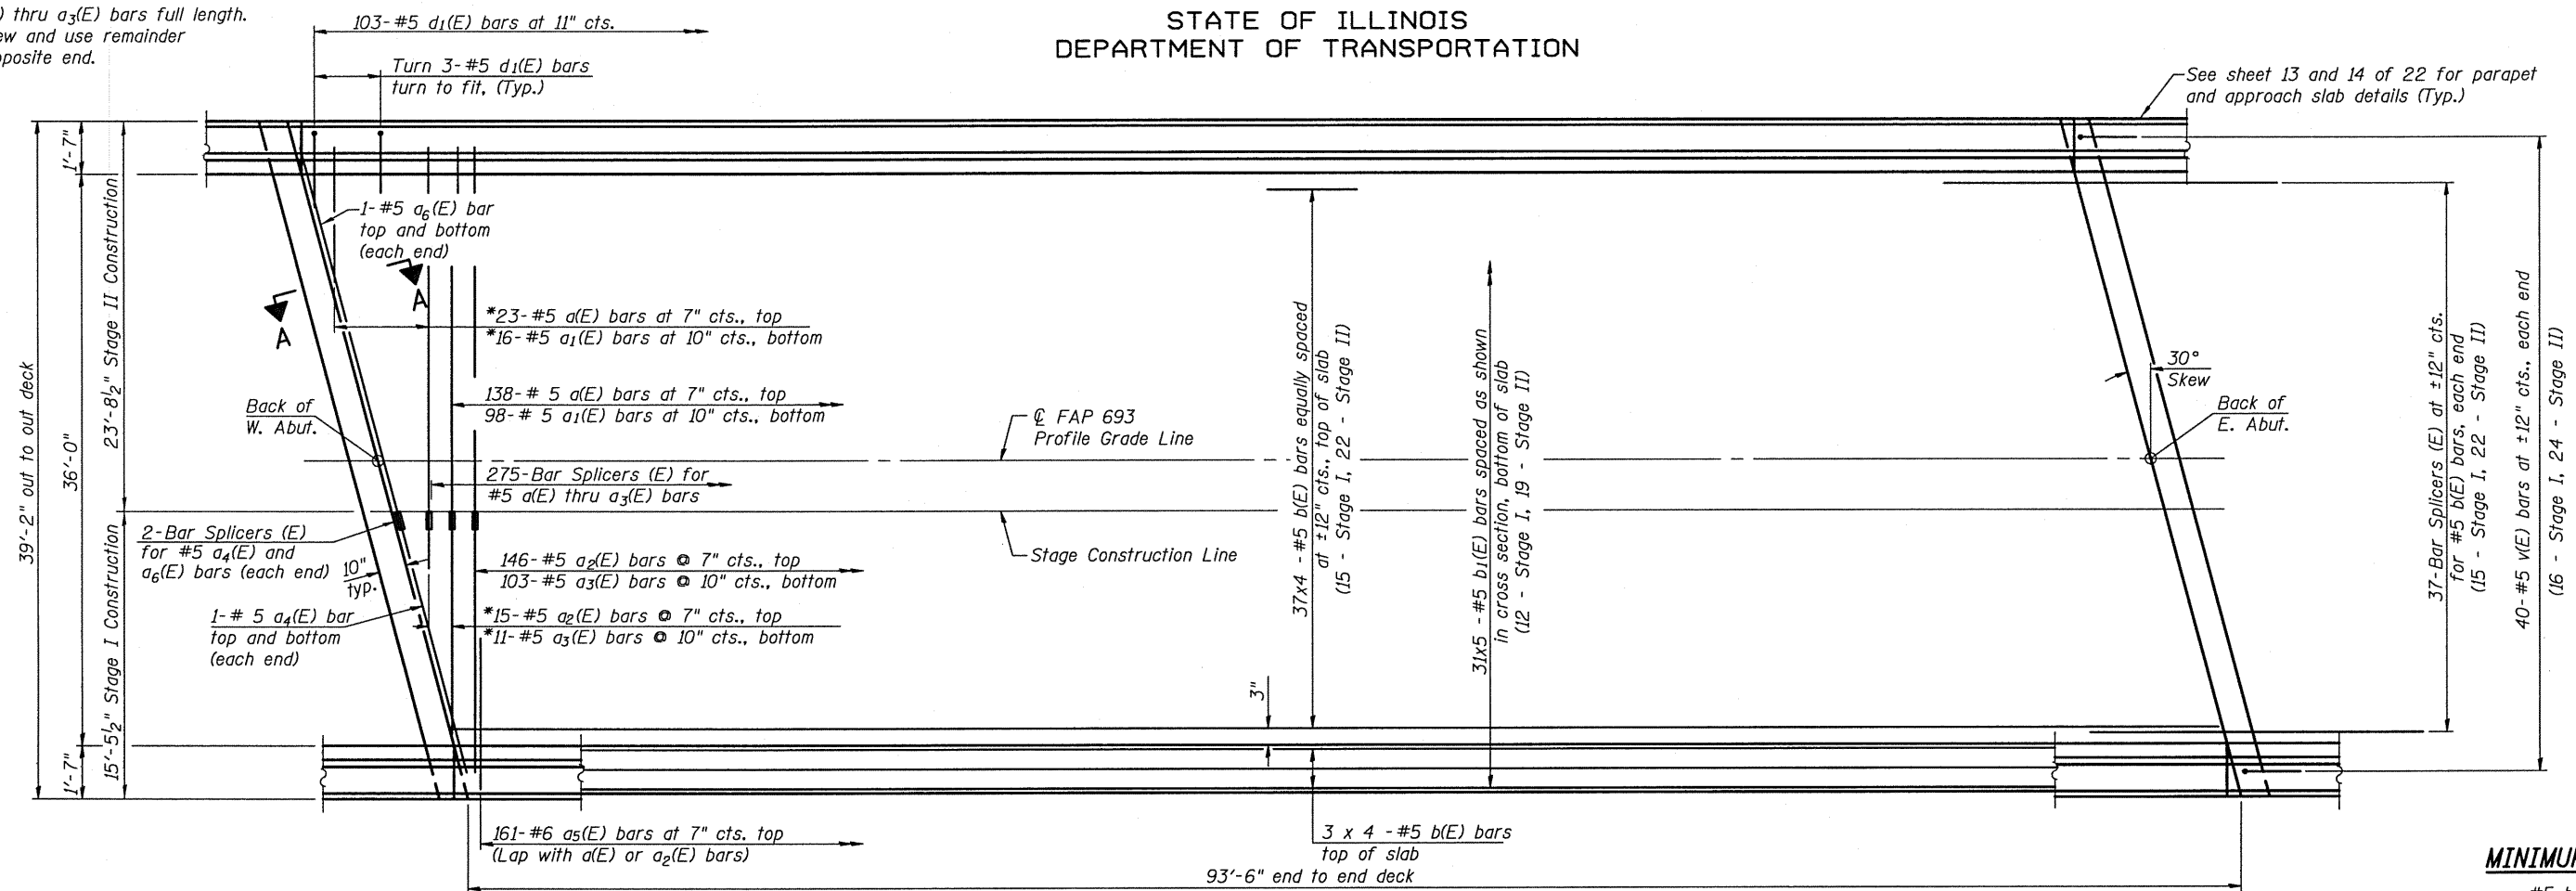

PLAN

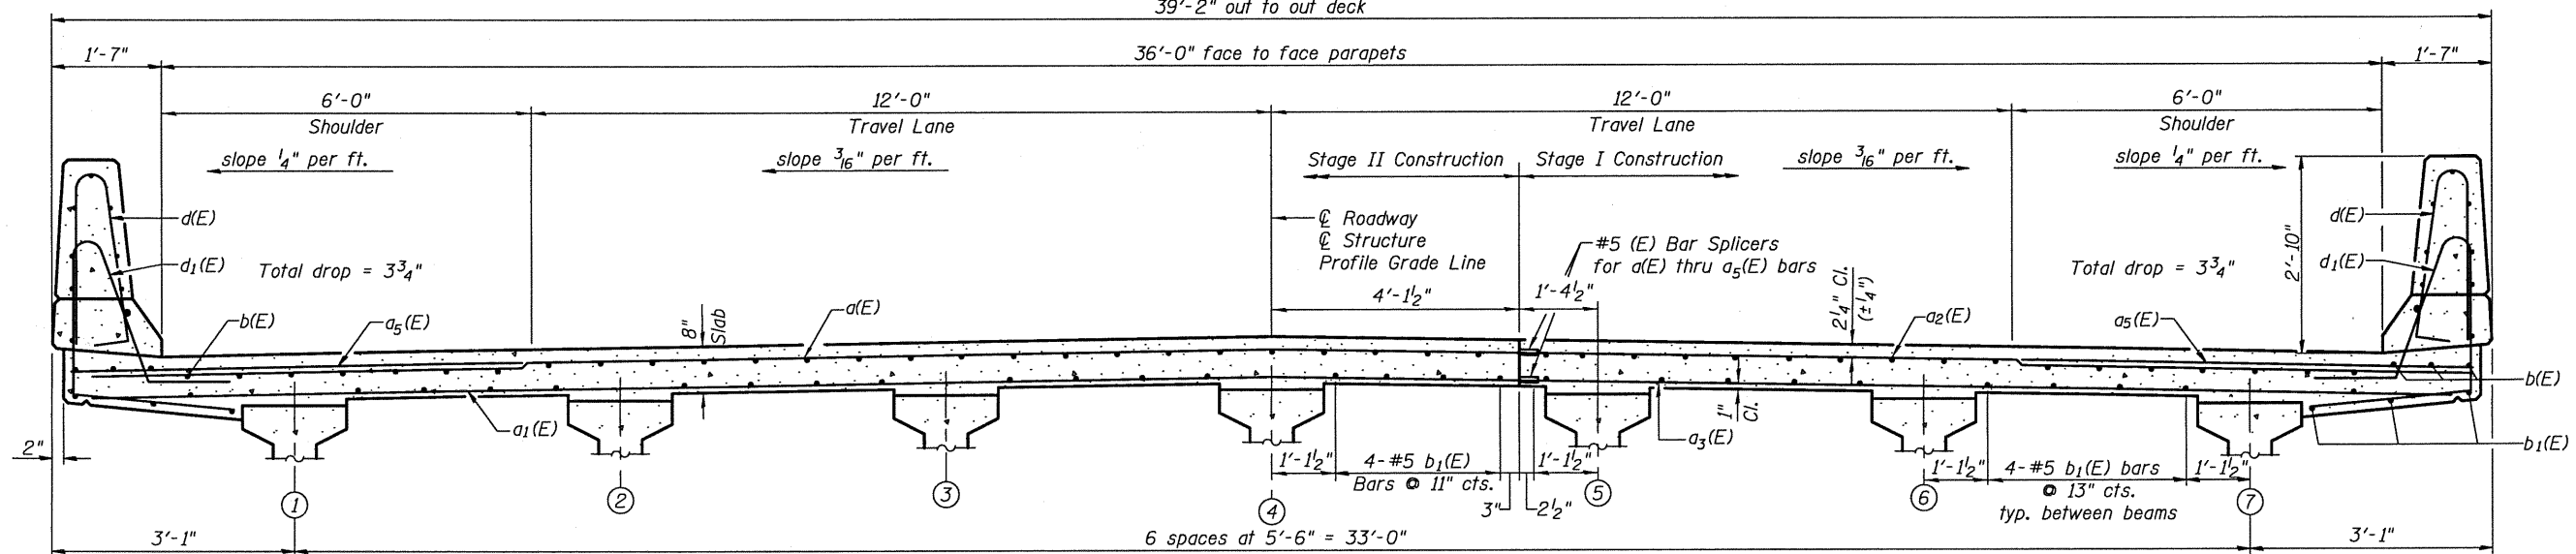

CROSS SECTION  
(Looking East)

Notes:  
See Sheet 8 of 22 for superstructure details and Bill of Material.  
Bars indicated thus 20 x 3-#5 etc. indicates 20 lines of bars with 3 lengths per line.  
See Sheet 8 of 22 for parapet reinforcement.  
See Sheet 9 of 22 for Section A-A.

DESIGNED	RRD
CHECKED	AJS
DRAWN	KAS
CHECKED	AJS

**SUPERSTRUCTURE**  
**S.N. 090-0177**  
**STRAND ASSOCIATES, INC.**

SHEET NO. 7 22 SHEETS	F.A.P. RTE.	SECTION	COUNTY	TOTAL SHEETS	SHEET NO.
	693	(119 BR-2)BR	TAZEWELL	65	24
FED. ROAD DIST. NO.			ILLINOIS	FED. AID PROJECT	
CONTRACT NO. 68660					