


BY	DATE
DESIGNED	
CHECKED	
DRAWN	
REVISIONS	
NO.	

BY	DATE
DESIGNED	
CHECKED	
DRAWN	
REVISIONS	
NO.	

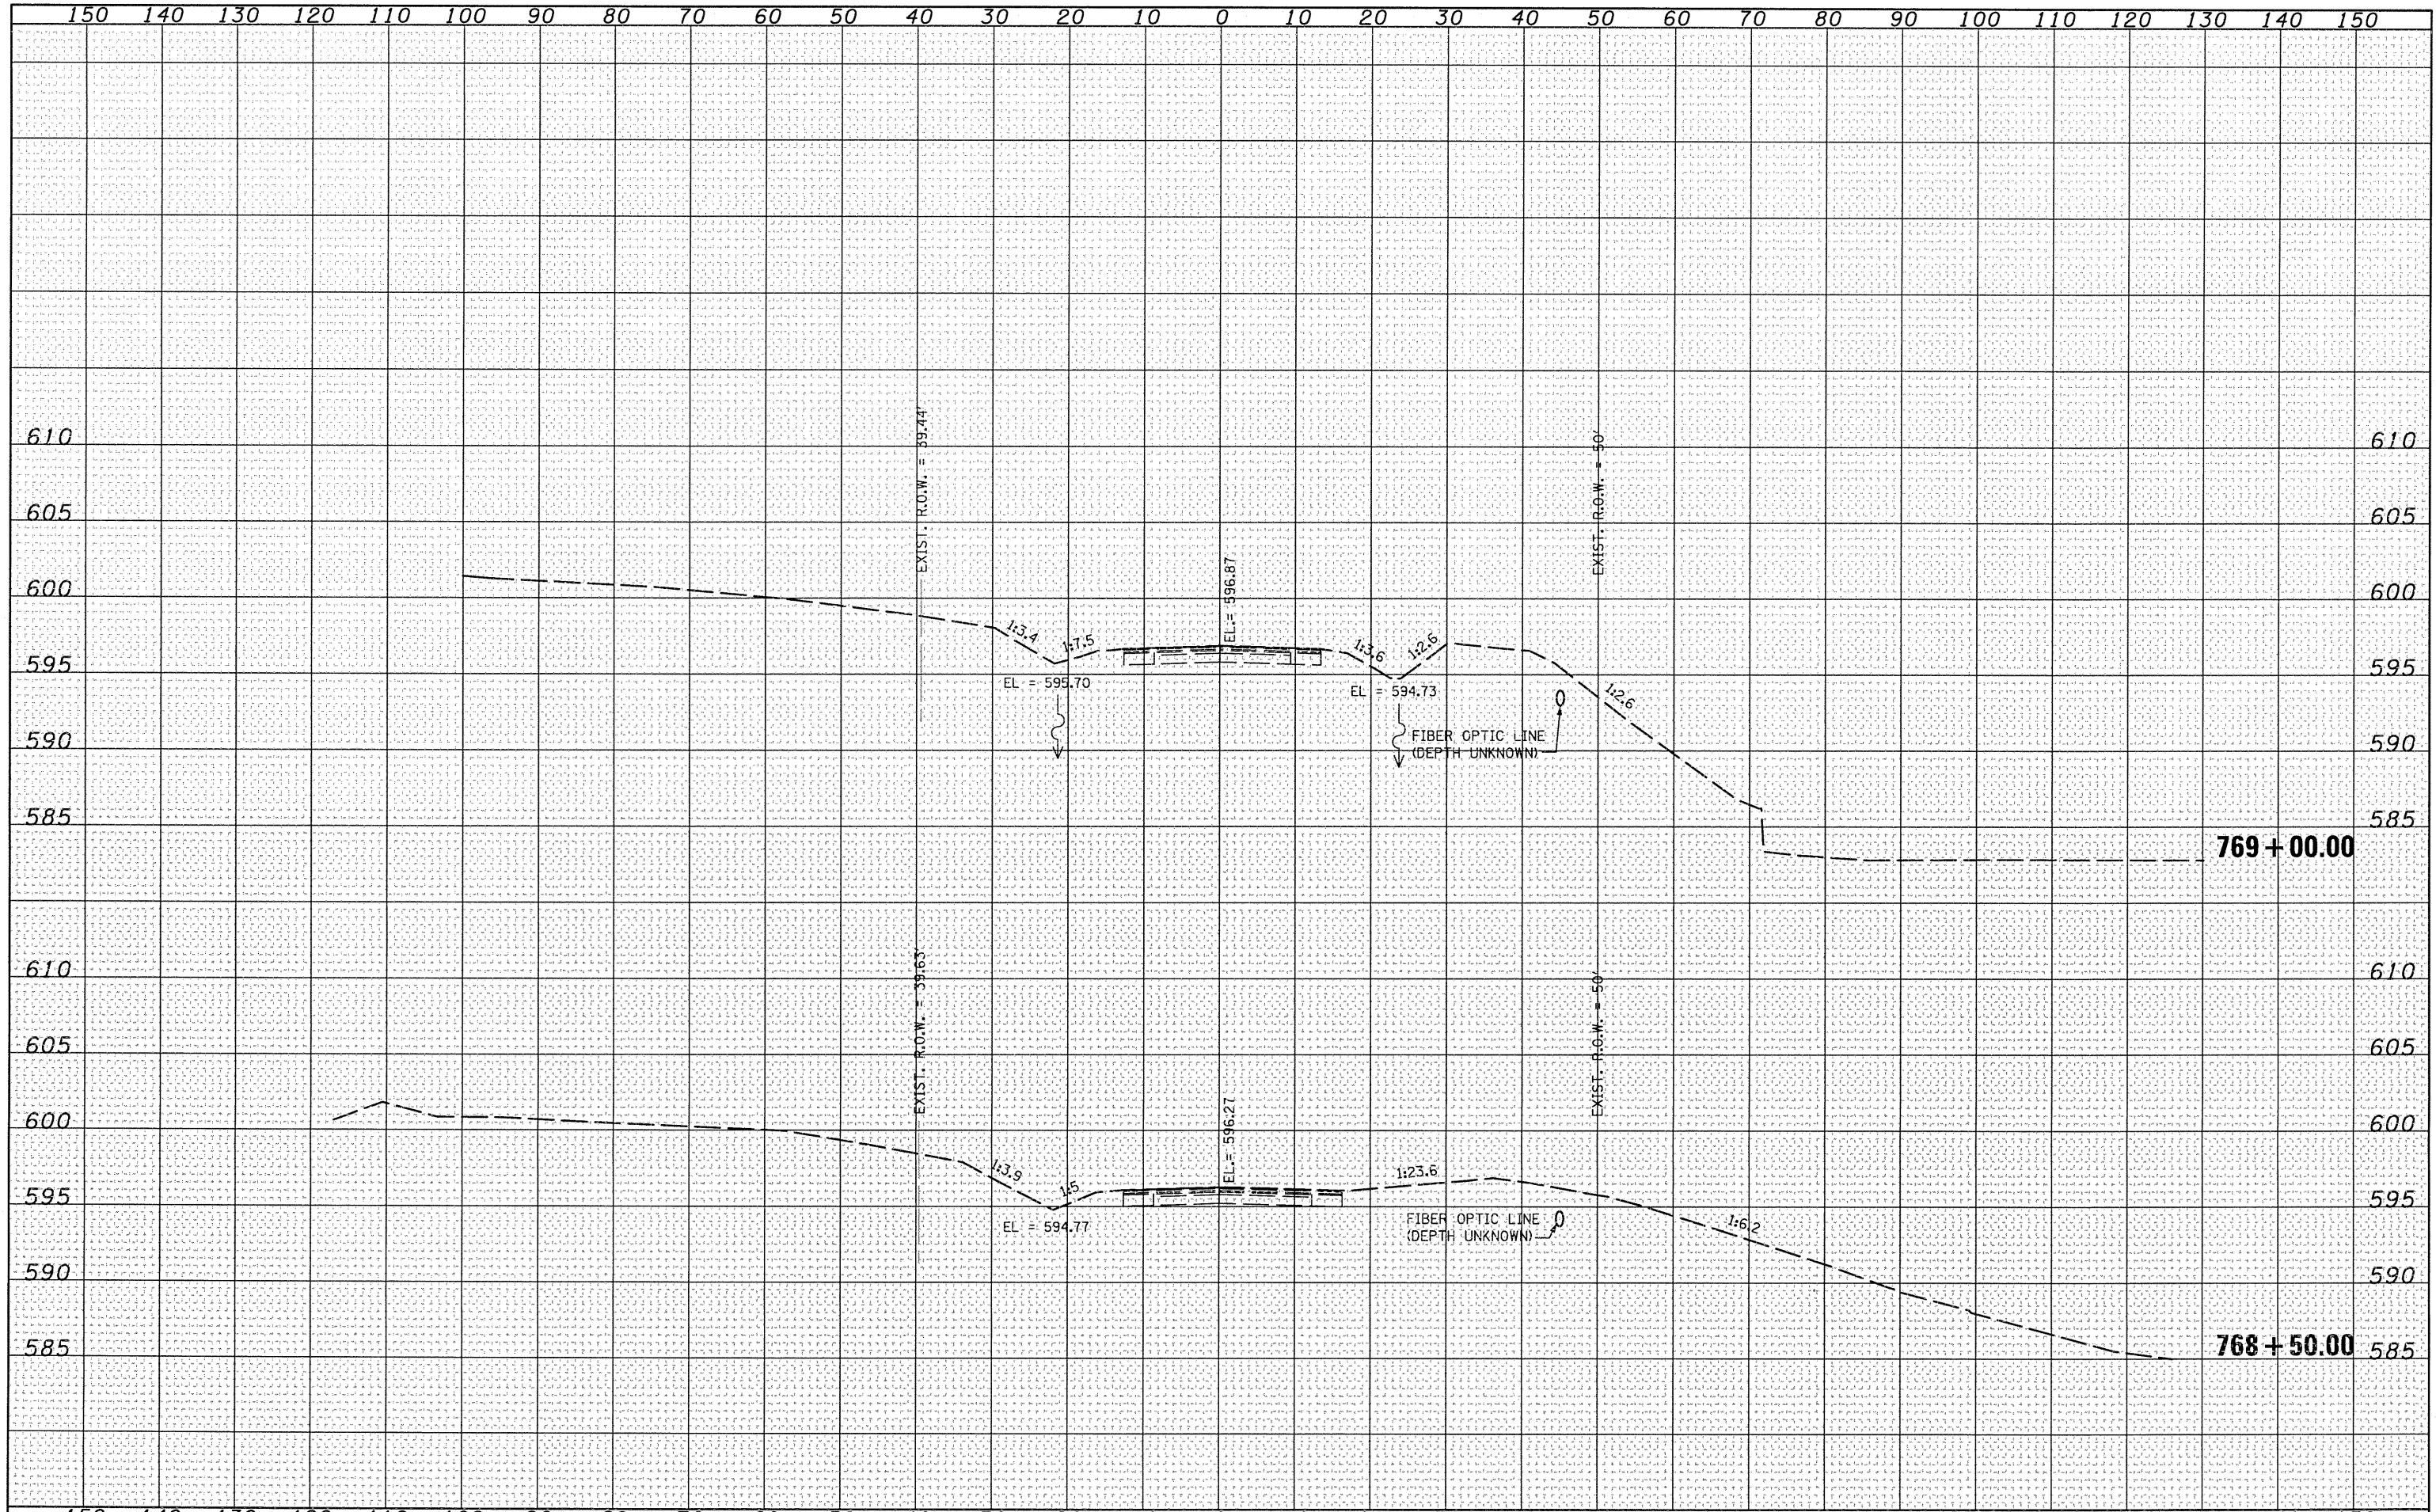

FILE NAME =	USER NAME = rjgnd	DESIGNED VLF	REVISED -	STATE OF ILLINOIS DEPARTMENT OF TRANSPORTATION	IL 9 CROSS SECTIONS				F.A.P. RTE.	SECTION	COUNTY	TOTAL SHEETS	SHEET NO.
as:\joi\6300--6399\6346\015\micro\final plans\roadway\04.111-xashtl.dgn		CHECKED AJS	REVISED -		693	(119 BR-2)BR	TAZEWELL	65	42				
PLOT SCALE = 20.0000' / IN.		DRAWN VLF	REVISED -		SCALE: SHEET NO. OF SHEETS STA. 768+50.00 TO STA. 769+00.00				CONTRACT NO. 68660				
PLOT DATE = 7/9/2018		CHECKED AJS	REVISED -		FED. ROAD DIST. NO. 4 (ILLINOIS) FED. AID PROJECT								