


|               |  |
|---------------|--|
| DATE          |  |
| BY            |  |
| FINAL SURVEY  |  |
| PLOTTED       |  |
| DATE          |  |
| NOTE BOOK     |  |
| AREAS CHECKED |  |
| NO.           |  |

|                 |  |
|-----------------|--|
| DATE            |  |
| BY              |  |
| ORIGINAL SURVEY |  |
| PLOTTED         |  |
| DATE            |  |
| NOTE BOOK       |  |
| AREAS CHECKED   |  |
| NO.             |  |

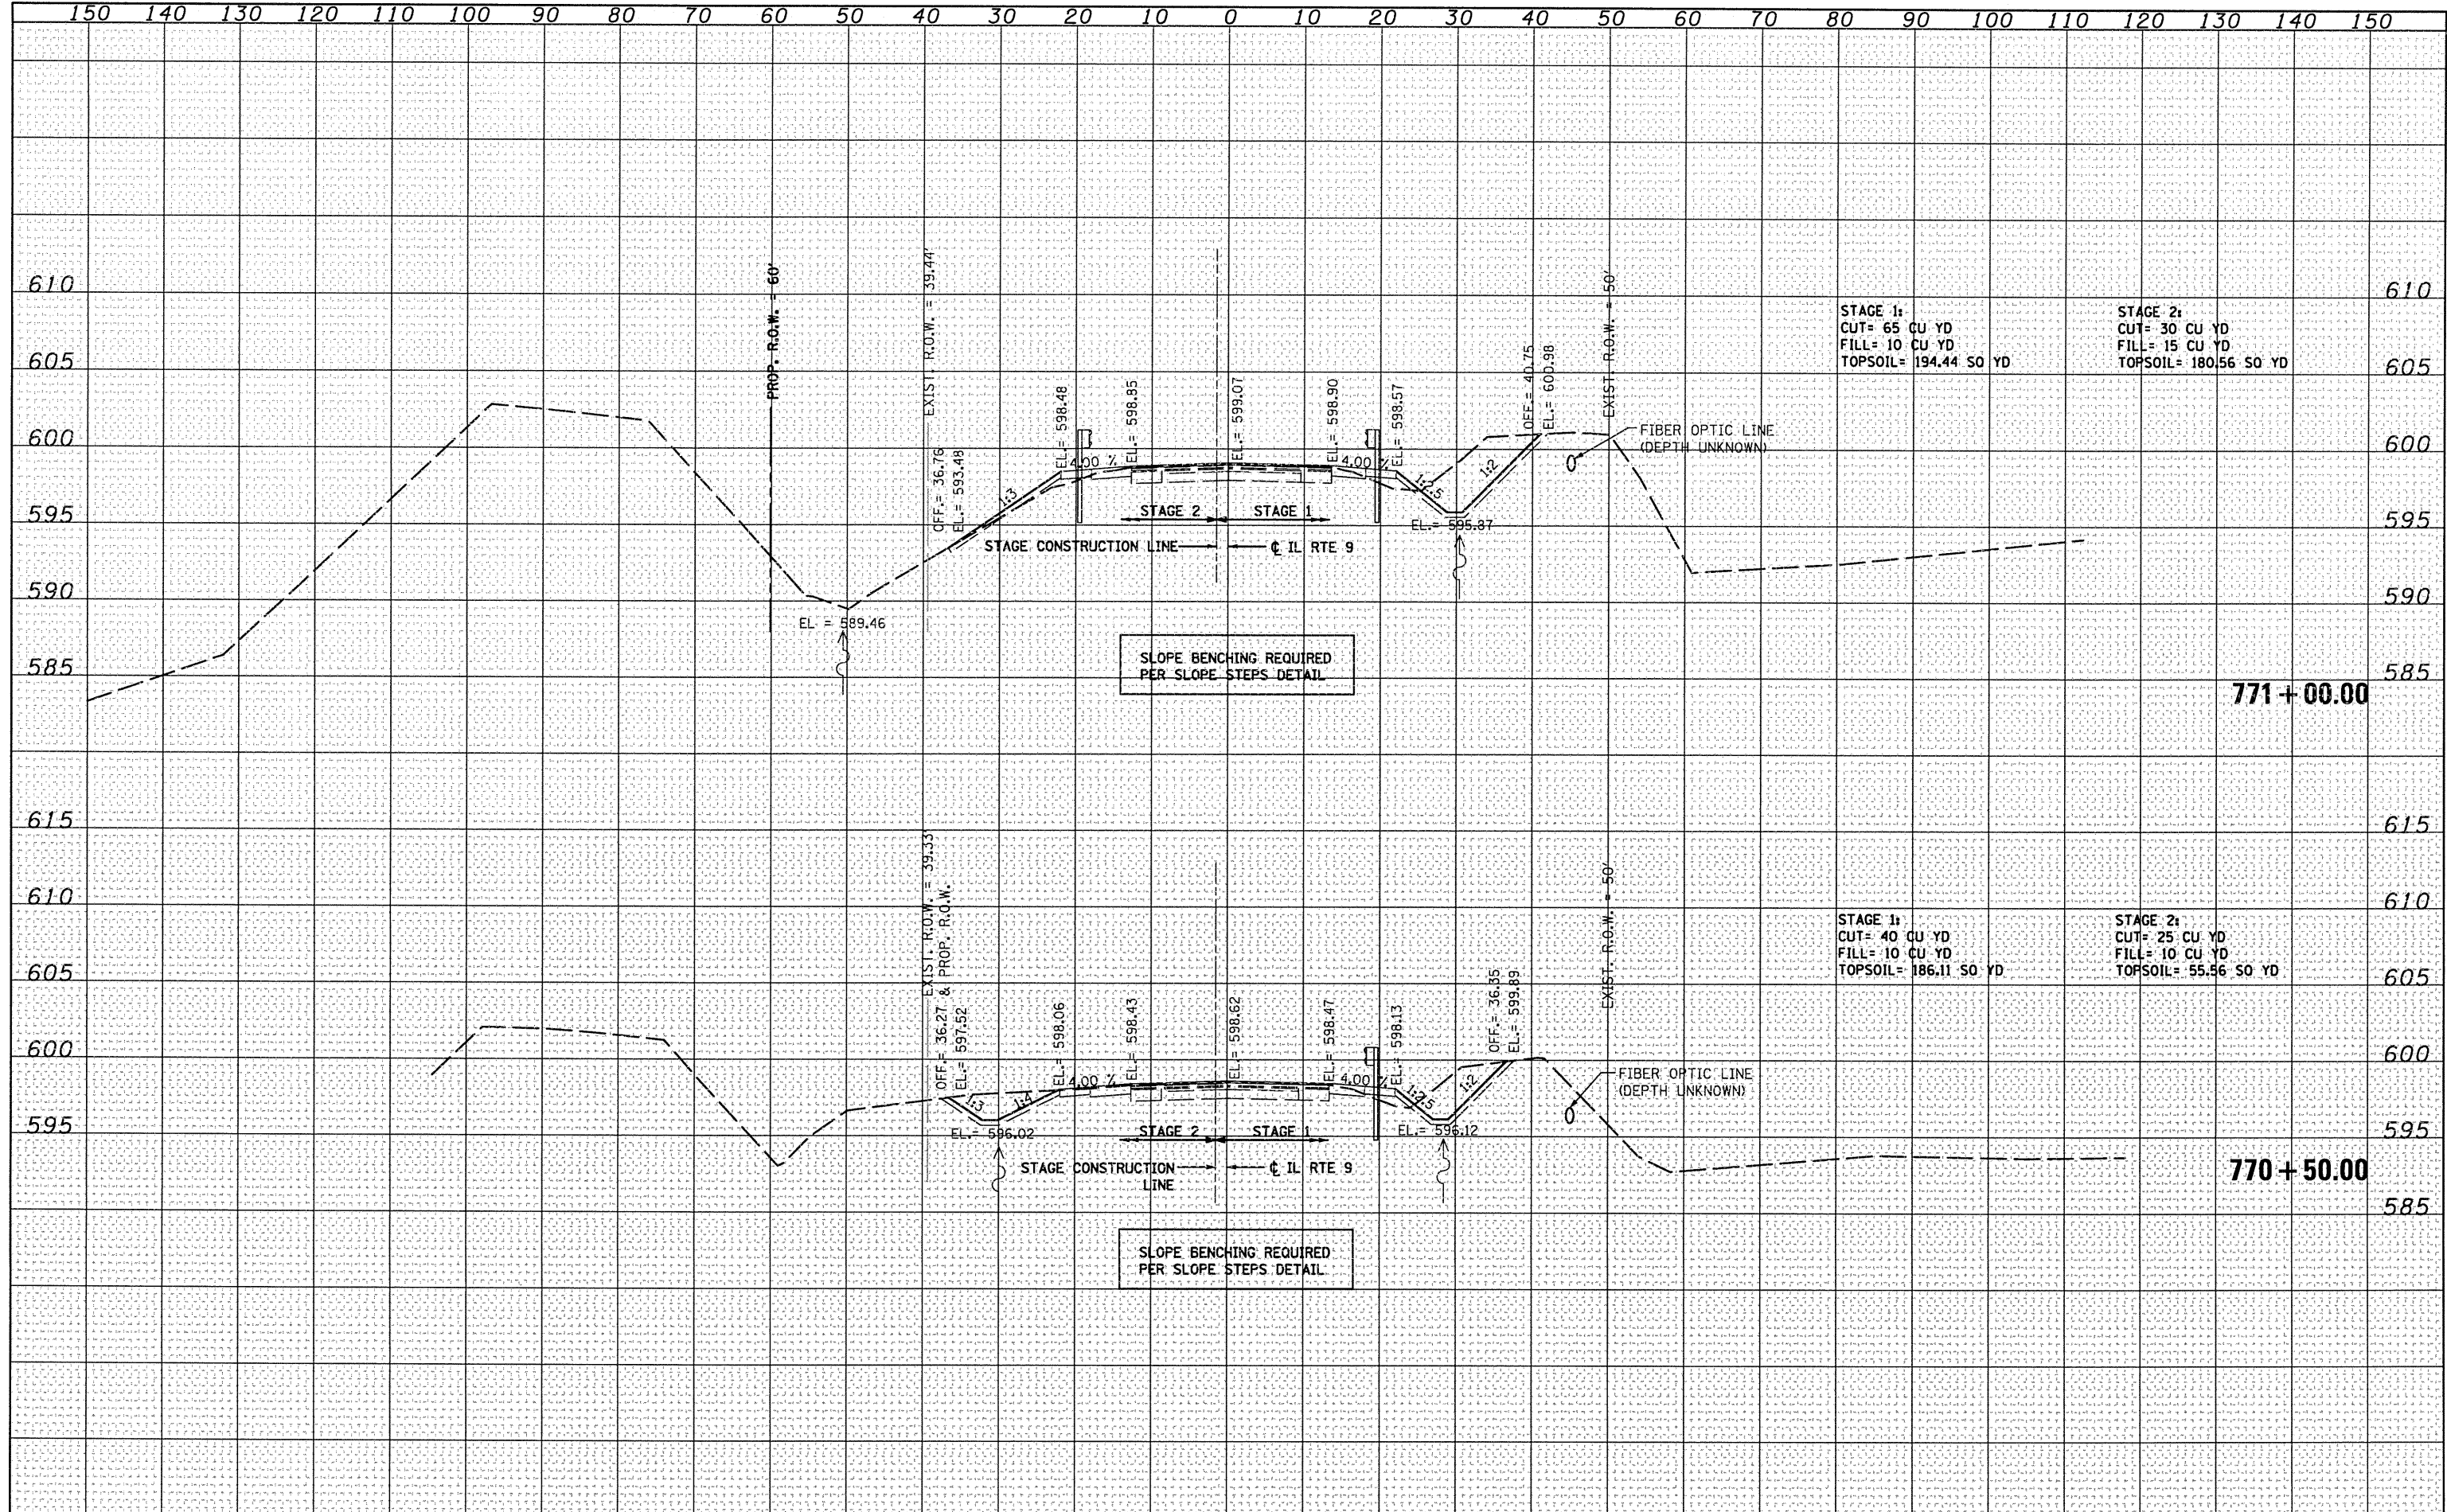

|                             |                   |              |           |                                                                 |                                                   |              |          |                |                   |         |        |              |           |
|-----------------------------|-------------------|--------------|-----------|-----------------------------------------------------------------|---------------------------------------------------|--------------|----------|----------------|-------------------|---------|--------|--------------|-----------|
| FILE NAME =                 | USER NAME = rjand | DESIGNED VLF | REVISED - | <b>STATE OF ILLINOIS</b><br><b>DEPARTMENT OF TRANSPORTATION</b> | <b>IL 9 CROSS SECTIONS</b>                        |              |          |                | F.A.P. RTE.       | SECTION | COUNTY | TOTAL SHEETS | SHEET NO. |
| advoj\04.111-xssht1.dgn     | CHECKED AJS       | REVISED -    | REVISED - |                                                                 | 693                                               | (119 BR-2)BR | TAZEWELL | 65             | 44                |         |        |              |           |
| PLOT SCALE = 20.0000' / IN. | DRAWN VLF         | REVISED -    | REVISED - |                                                                 | CONTRACT NO. 68660                                |              |          |                |                   |         |        |              |           |
| PLOT DATE = 7/9/2018        | CHECKED AJS       | REVISED -    | REVISED - |                                                                 | FED. ROAD DIST. NO. 4 [ILLINOIS] FED. AID PROJECT |              |          |                |                   |         |        |              |           |
|                             |                   |              |           | SCALE:                                                          | SHEET NO.                                         | OF           | SHEETS   | STA. 770+50.00 | TO STA. 771+00.00 |         |        |              |           |