


DATE	
BY	
SURVEYED	
NOTE BOOK	
NO.	
AREAS CHECKED	

DATE	
BY	
SURVEYED	
NOTE BOOK	
NO.	
AREAS CHECKED	

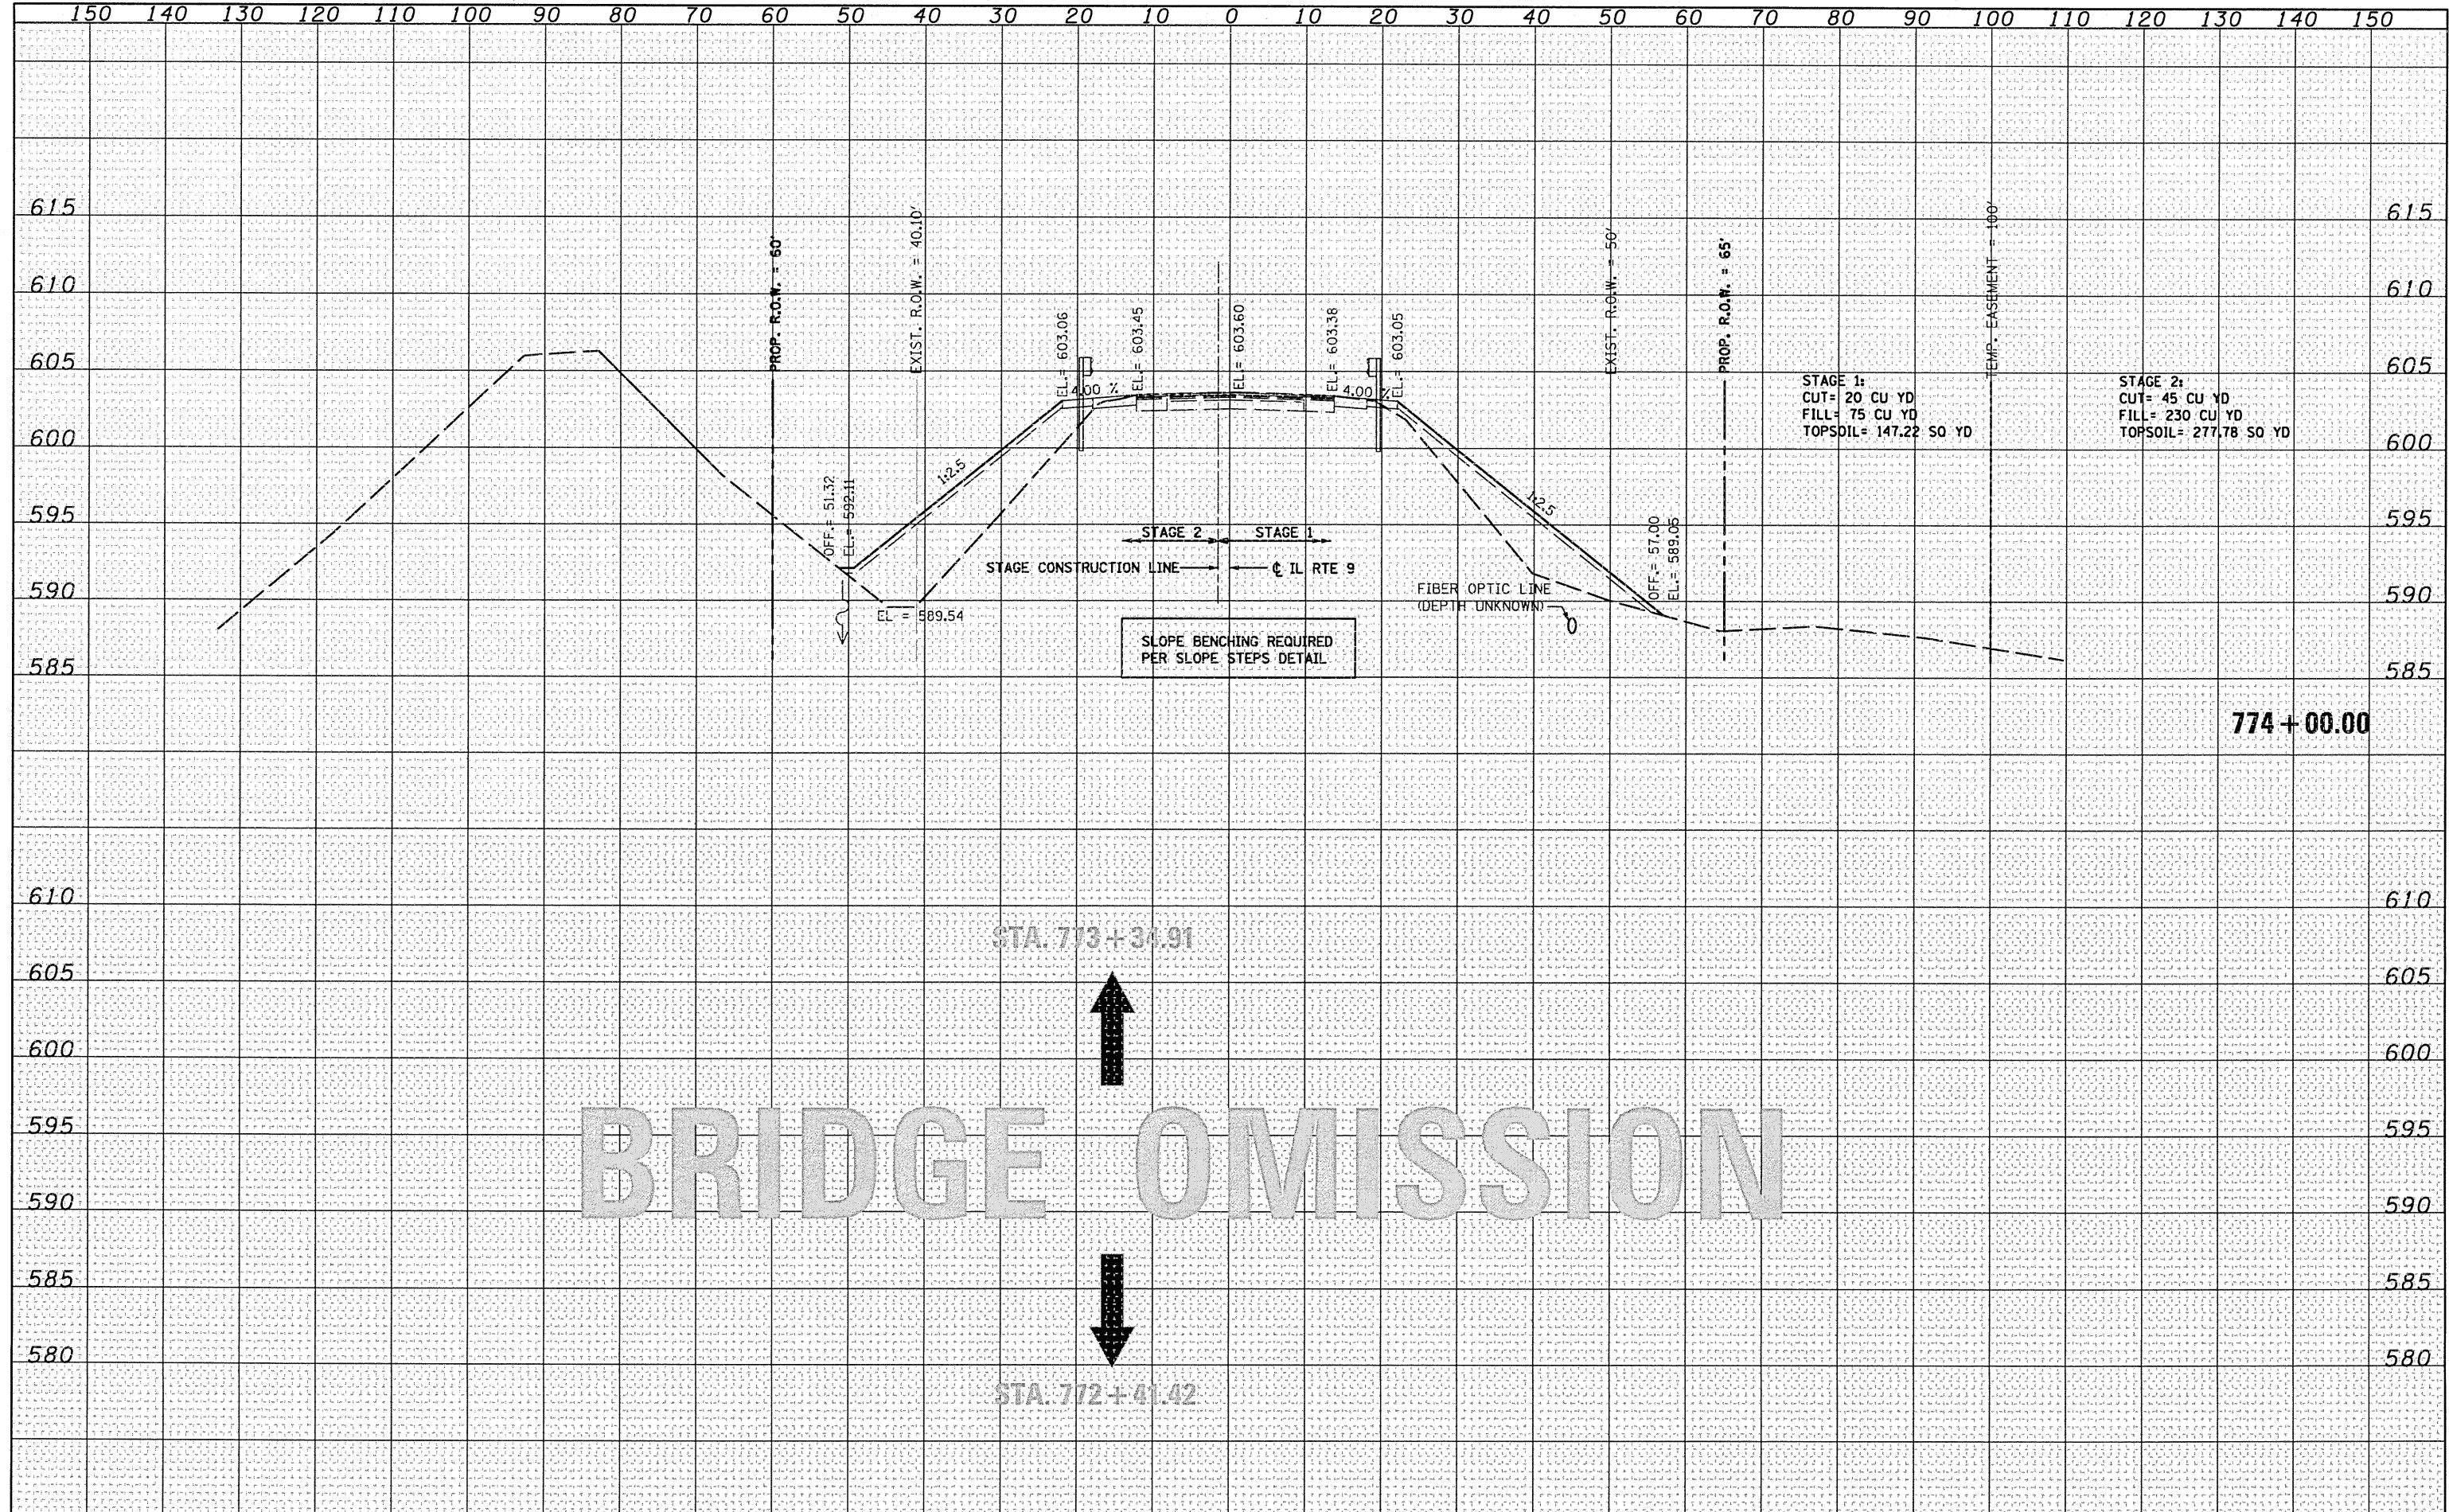

STAGE 1:
CUT= 20 CU YD
FILL= 75 CU YD
TOPSOIL= 147.22 SO YD

STAGE 2:
CUT= 45 CU YD
FILL= 230 CU YD
TOPSOIL= 277.78 SO YD

SLOPE BENCHING REQUIRED
PER SLOPE STEPS DETAIL

BRIDGE OMISSION

FILE NAME =	USER NAME = rjand	DESIGNED VLF	REVISED -	STATE OF ILLINOIS DEPARTMENT OF TRANSPORTATION	IL 9 CROSS SECTIONS				F.A.P. RTE. 693	SECTION (119 BR-2)BR	COUNTY TAZEWELL	TOTAL SHEETS 65	SHEET NO. 46
adveq\04_111-xssht1.dgn	CHECKED AJS	REVISED -	REVISED -		SCALE:	SHEET NO. OF SHEETS	STA. 773+50.00 TO STA. 774+00.00	CONTRACT NO. 68660		FED. ROAD DIST. NO. 4 [ILLINOIS] FED. AID PROJECT			
PLOT SCALE = 20.0000' / IN.	DRAWN VLF	REVISED -	REVISED -										
PLOT DATE = 7/9/2018	CHECKED AJS	REVISED -	REVISED -										