


DATE	
BY	
NO.	
AREAS CHECKED	
DATE	
NO.	
AREAS CHECKED	
DATE	
NO.	
AREAS CHECKED	

DATE	
BY	
NO.	
AREAS CHECKED	
DATE	
NO.	
AREAS CHECKED	
DATE	
NO.	
AREAS CHECKED	

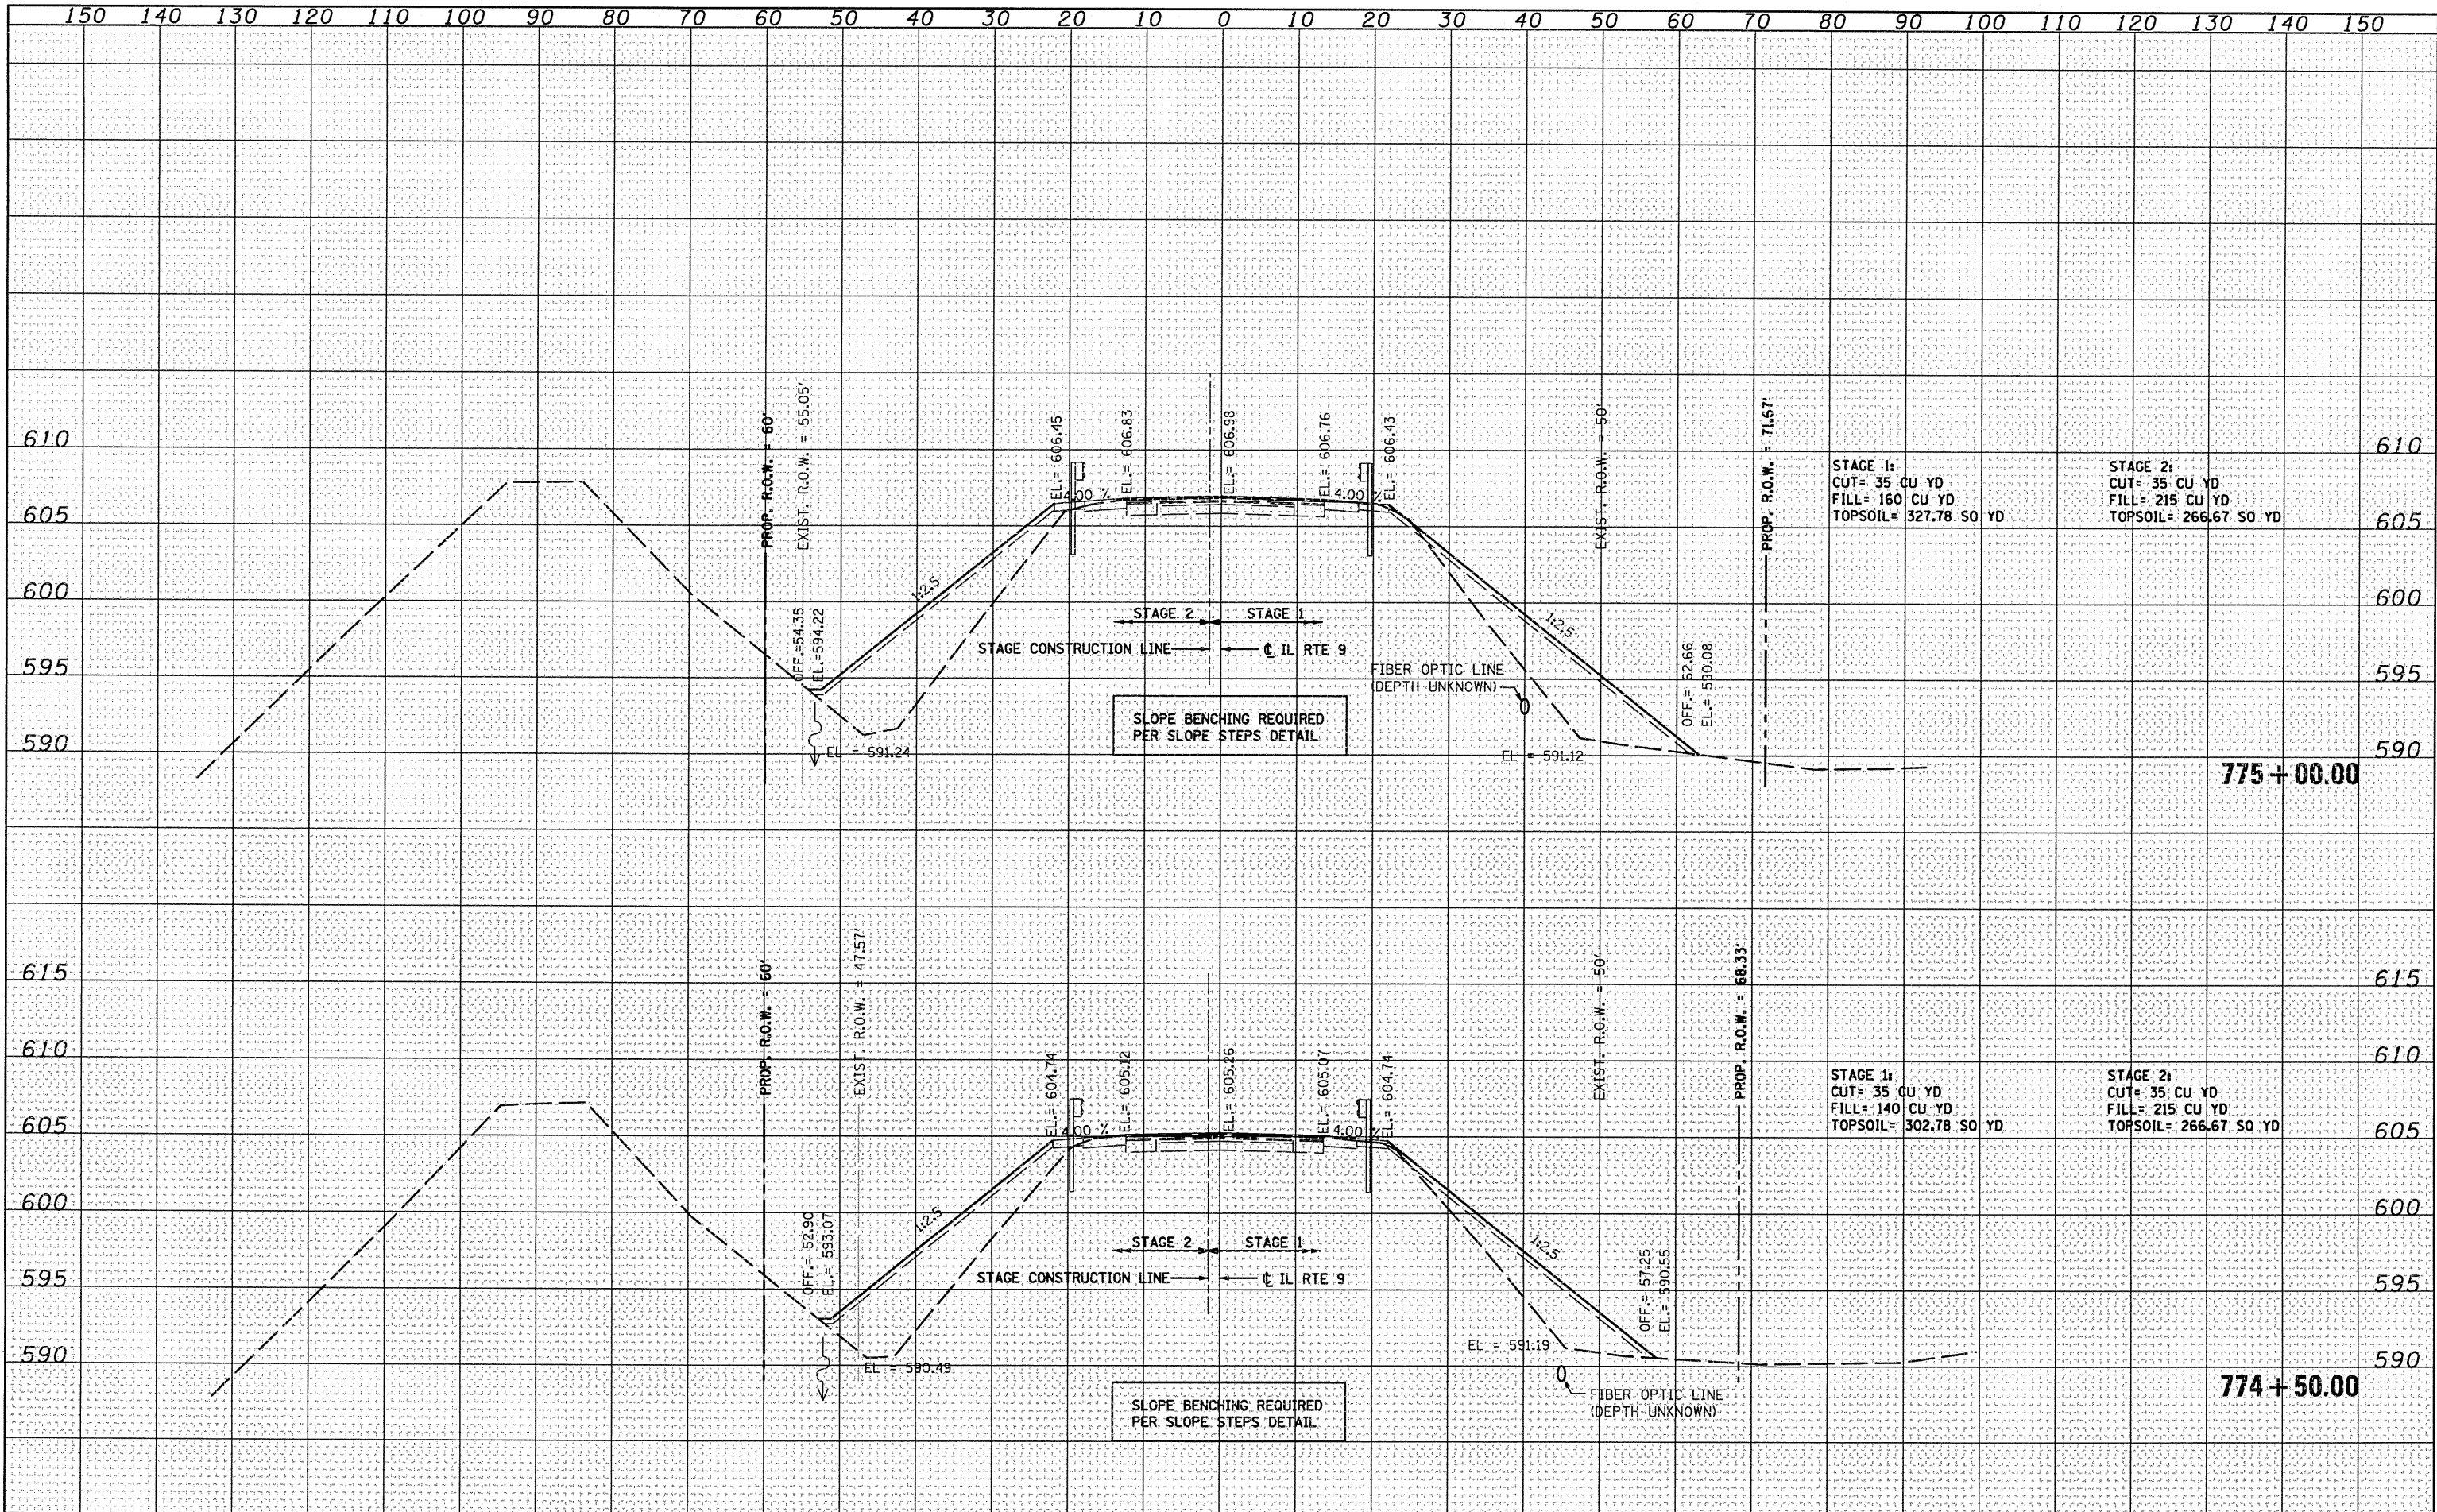

FILE NAME =	USER NAME = rjend	DESIGNED VLF	REVISED -	STATE OF ILLINOIS DEPARTMENT OF TRANSPORTATION	IL 9 CROSS SECTIONS				F.A.P. RTE.	SECTION	COUNTY	TOTAL SHEETS	SHEET NO.
adweg\04_111-xshd1.dgn	CHECKED AJS	REVISED -	REVISED -						693	(119 BR-2)BR	TAZEWELL	65	47
PLOT SCALE = 20.0000' / IN.	DRAWN VLF	REVISED -	REVISED -		SCALE: SHEET NO. OF SHEETS STA. 774+50.00 TO STA. 775+00.00				CONTRACT NO. 68660				
PLOT DATE = 7/9/2010	CHECKED AJS	REVISED -	REVISED -		FED. ROAD DIST. NO. 4 [ILLINOIS] FED. AID PROJECT								