


DATE	
BY	
SURVEYED	
TEMPLATE	
AREAS	
AREAS CHECKED	
FINAL SURVEY	
NOTE BOOK	
NO.	

DATE	
BY	
SURVEYED	
TEMPLATE	
AREAS	
AREAS CHECKED	
ORIGINAL SURVEY	
NOTE BOOK	
NO.	

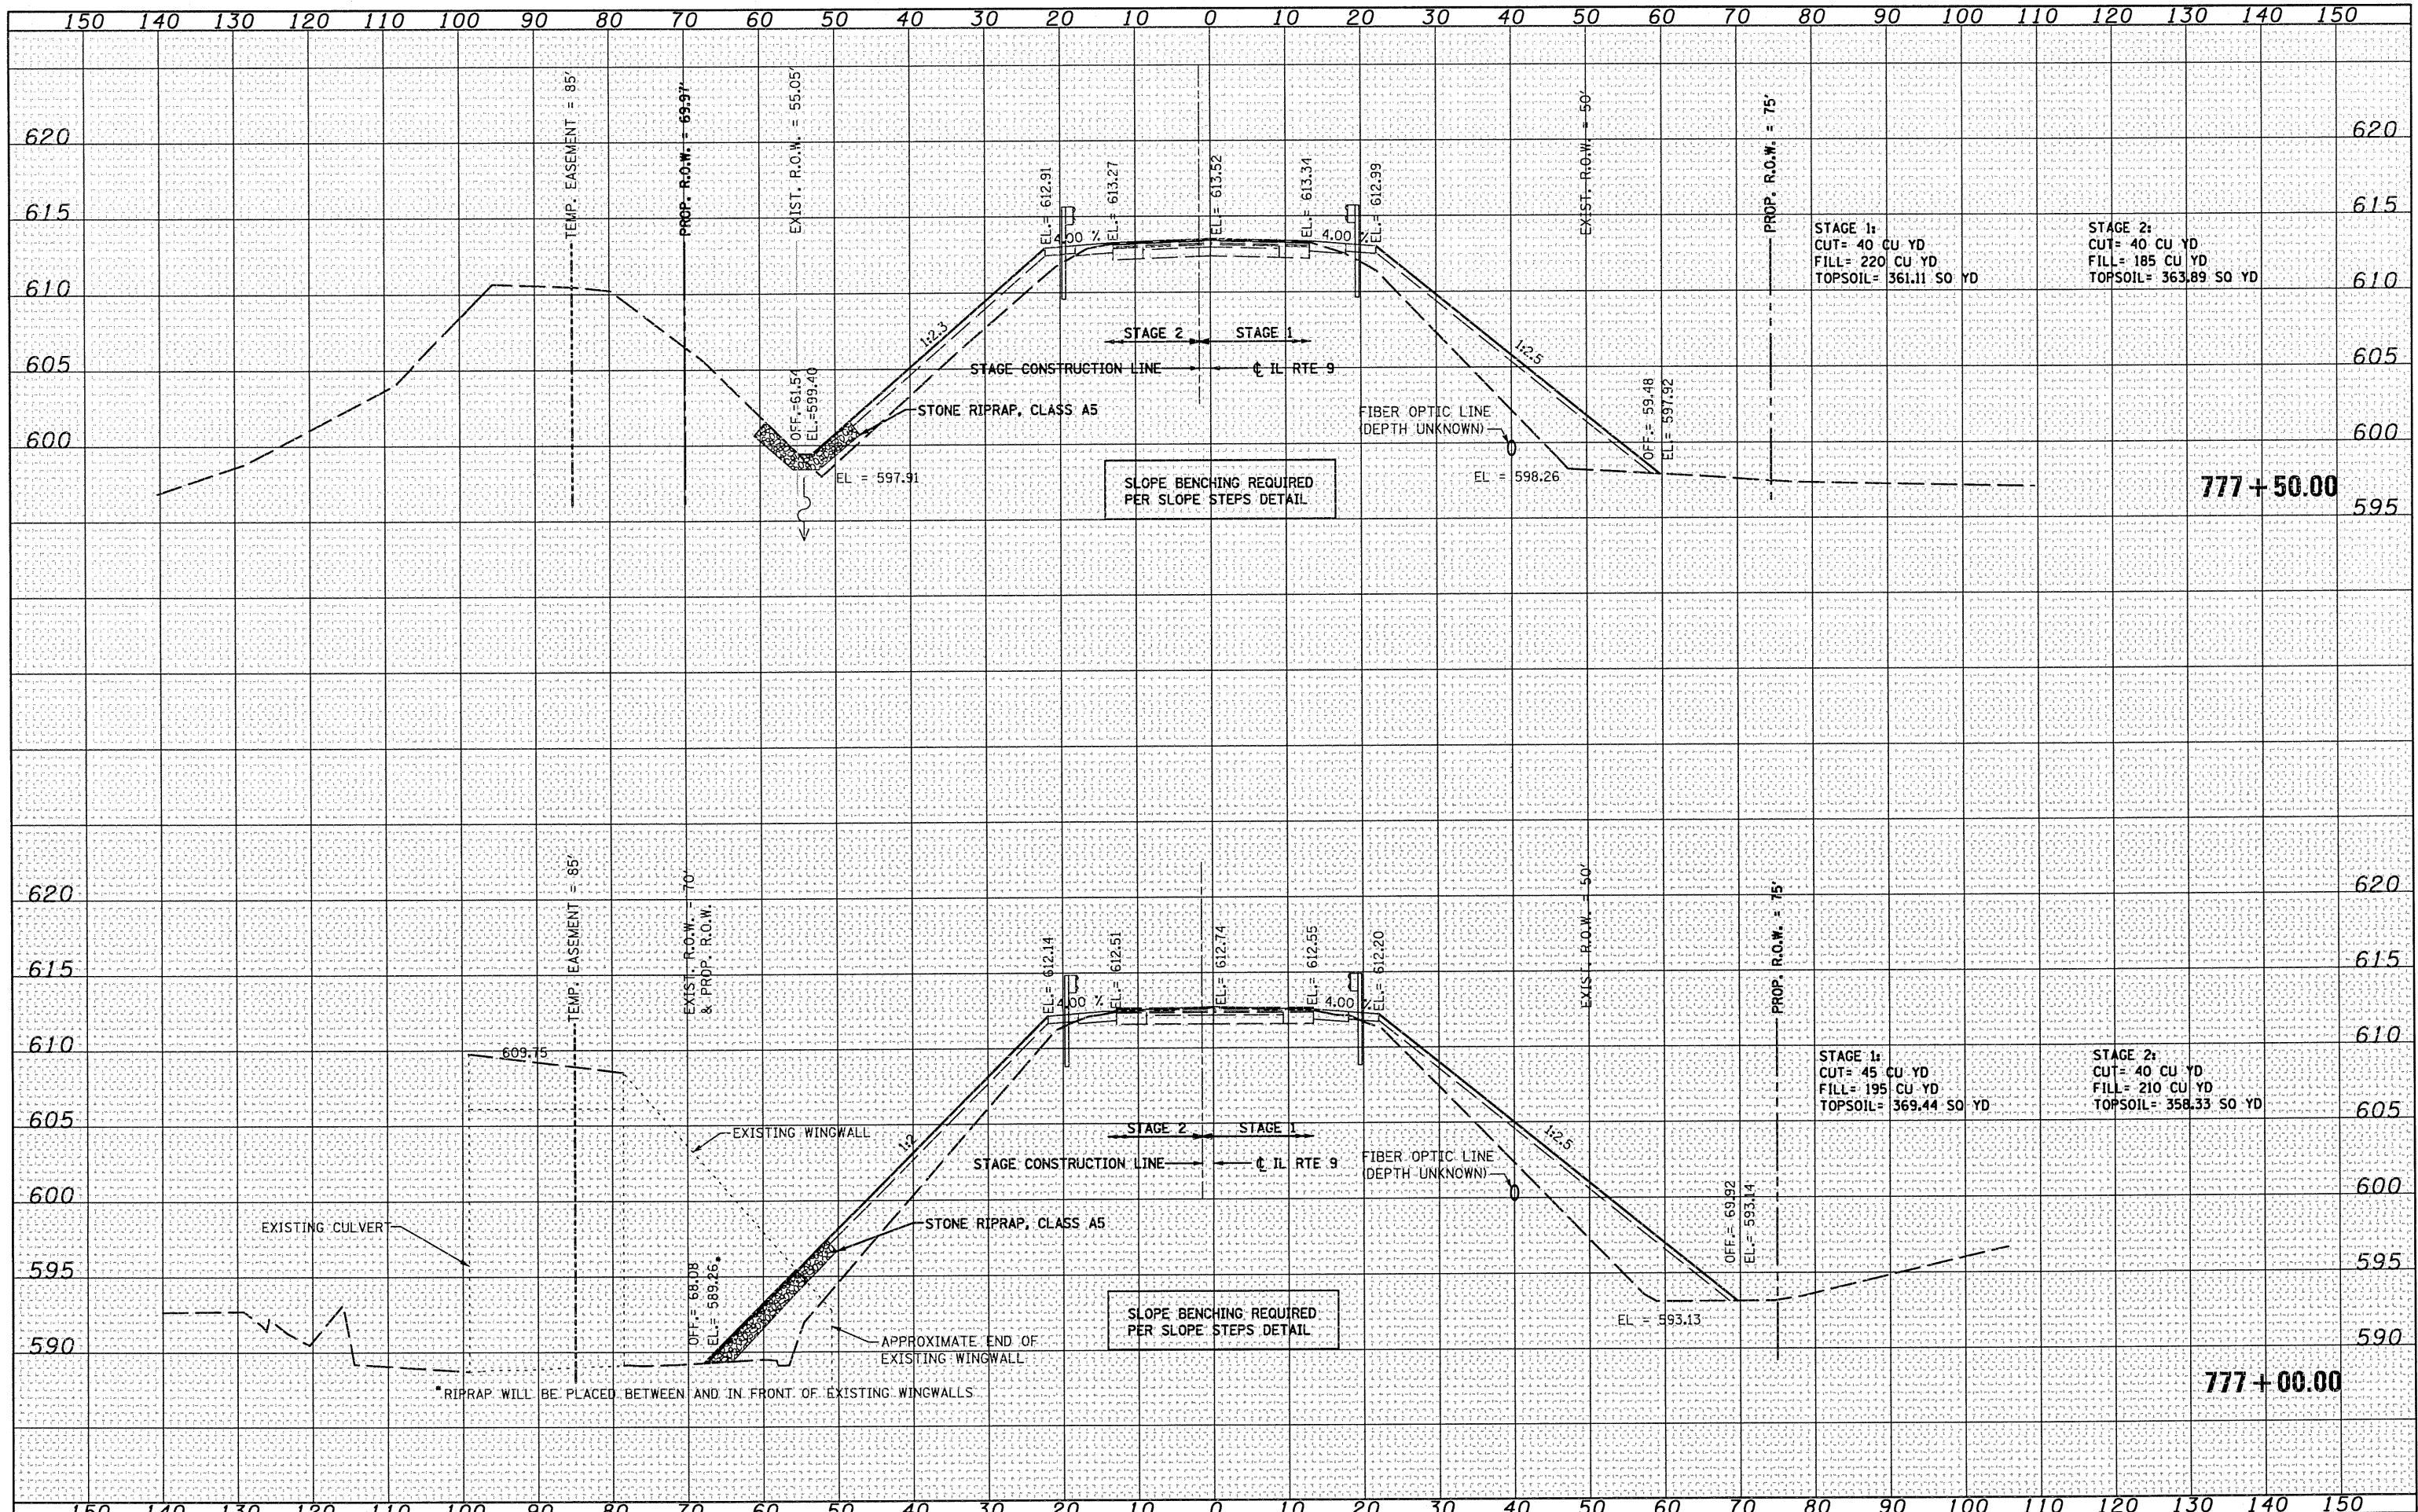

FILE NAME =	USER NAME = ryand	DESIGNED VLF	REVISED -	<b>STATE OF ILLINOIS DEPARTMENT OF TRANSPORTATION</b>	<b>IL 9 CROSS SECTIONS</b>			F.A.P. RTE. 693	SECTION (119 BR-2)BR	COUNTY TAZEWELL	TOTAL SHEETS 65	SHEET NO. 50
DESIGNED VLF	CHECKED AJS	REVISED -	REVISED -		SCALE:	SHEET NO.	OF	SHEETS	STA. 777+00.00 TO STA. 777+50.00	FED. ROAD DIST. NO. 4 [ILLINOIS] FED. AID PROJECT		
DRAWN VLF	CHECKED AJS	REVISED -	REVISED -									
PLOT DATE = 7/9/2018	CHECKED AJS	REVISED -	REVISED -									