


DATE	
BY	
FINAL SURVEY NO.	
SURVEYED PLOTTED AREAS CHECKED	
TEMPLATE	
NOTE BOOK	

DATE	
BY	
ORIGINAL SURVEY NO.	
SURVEYED PLOTTED AREAS CHECKED	
TEMPLATE	
NOTE BOOK	

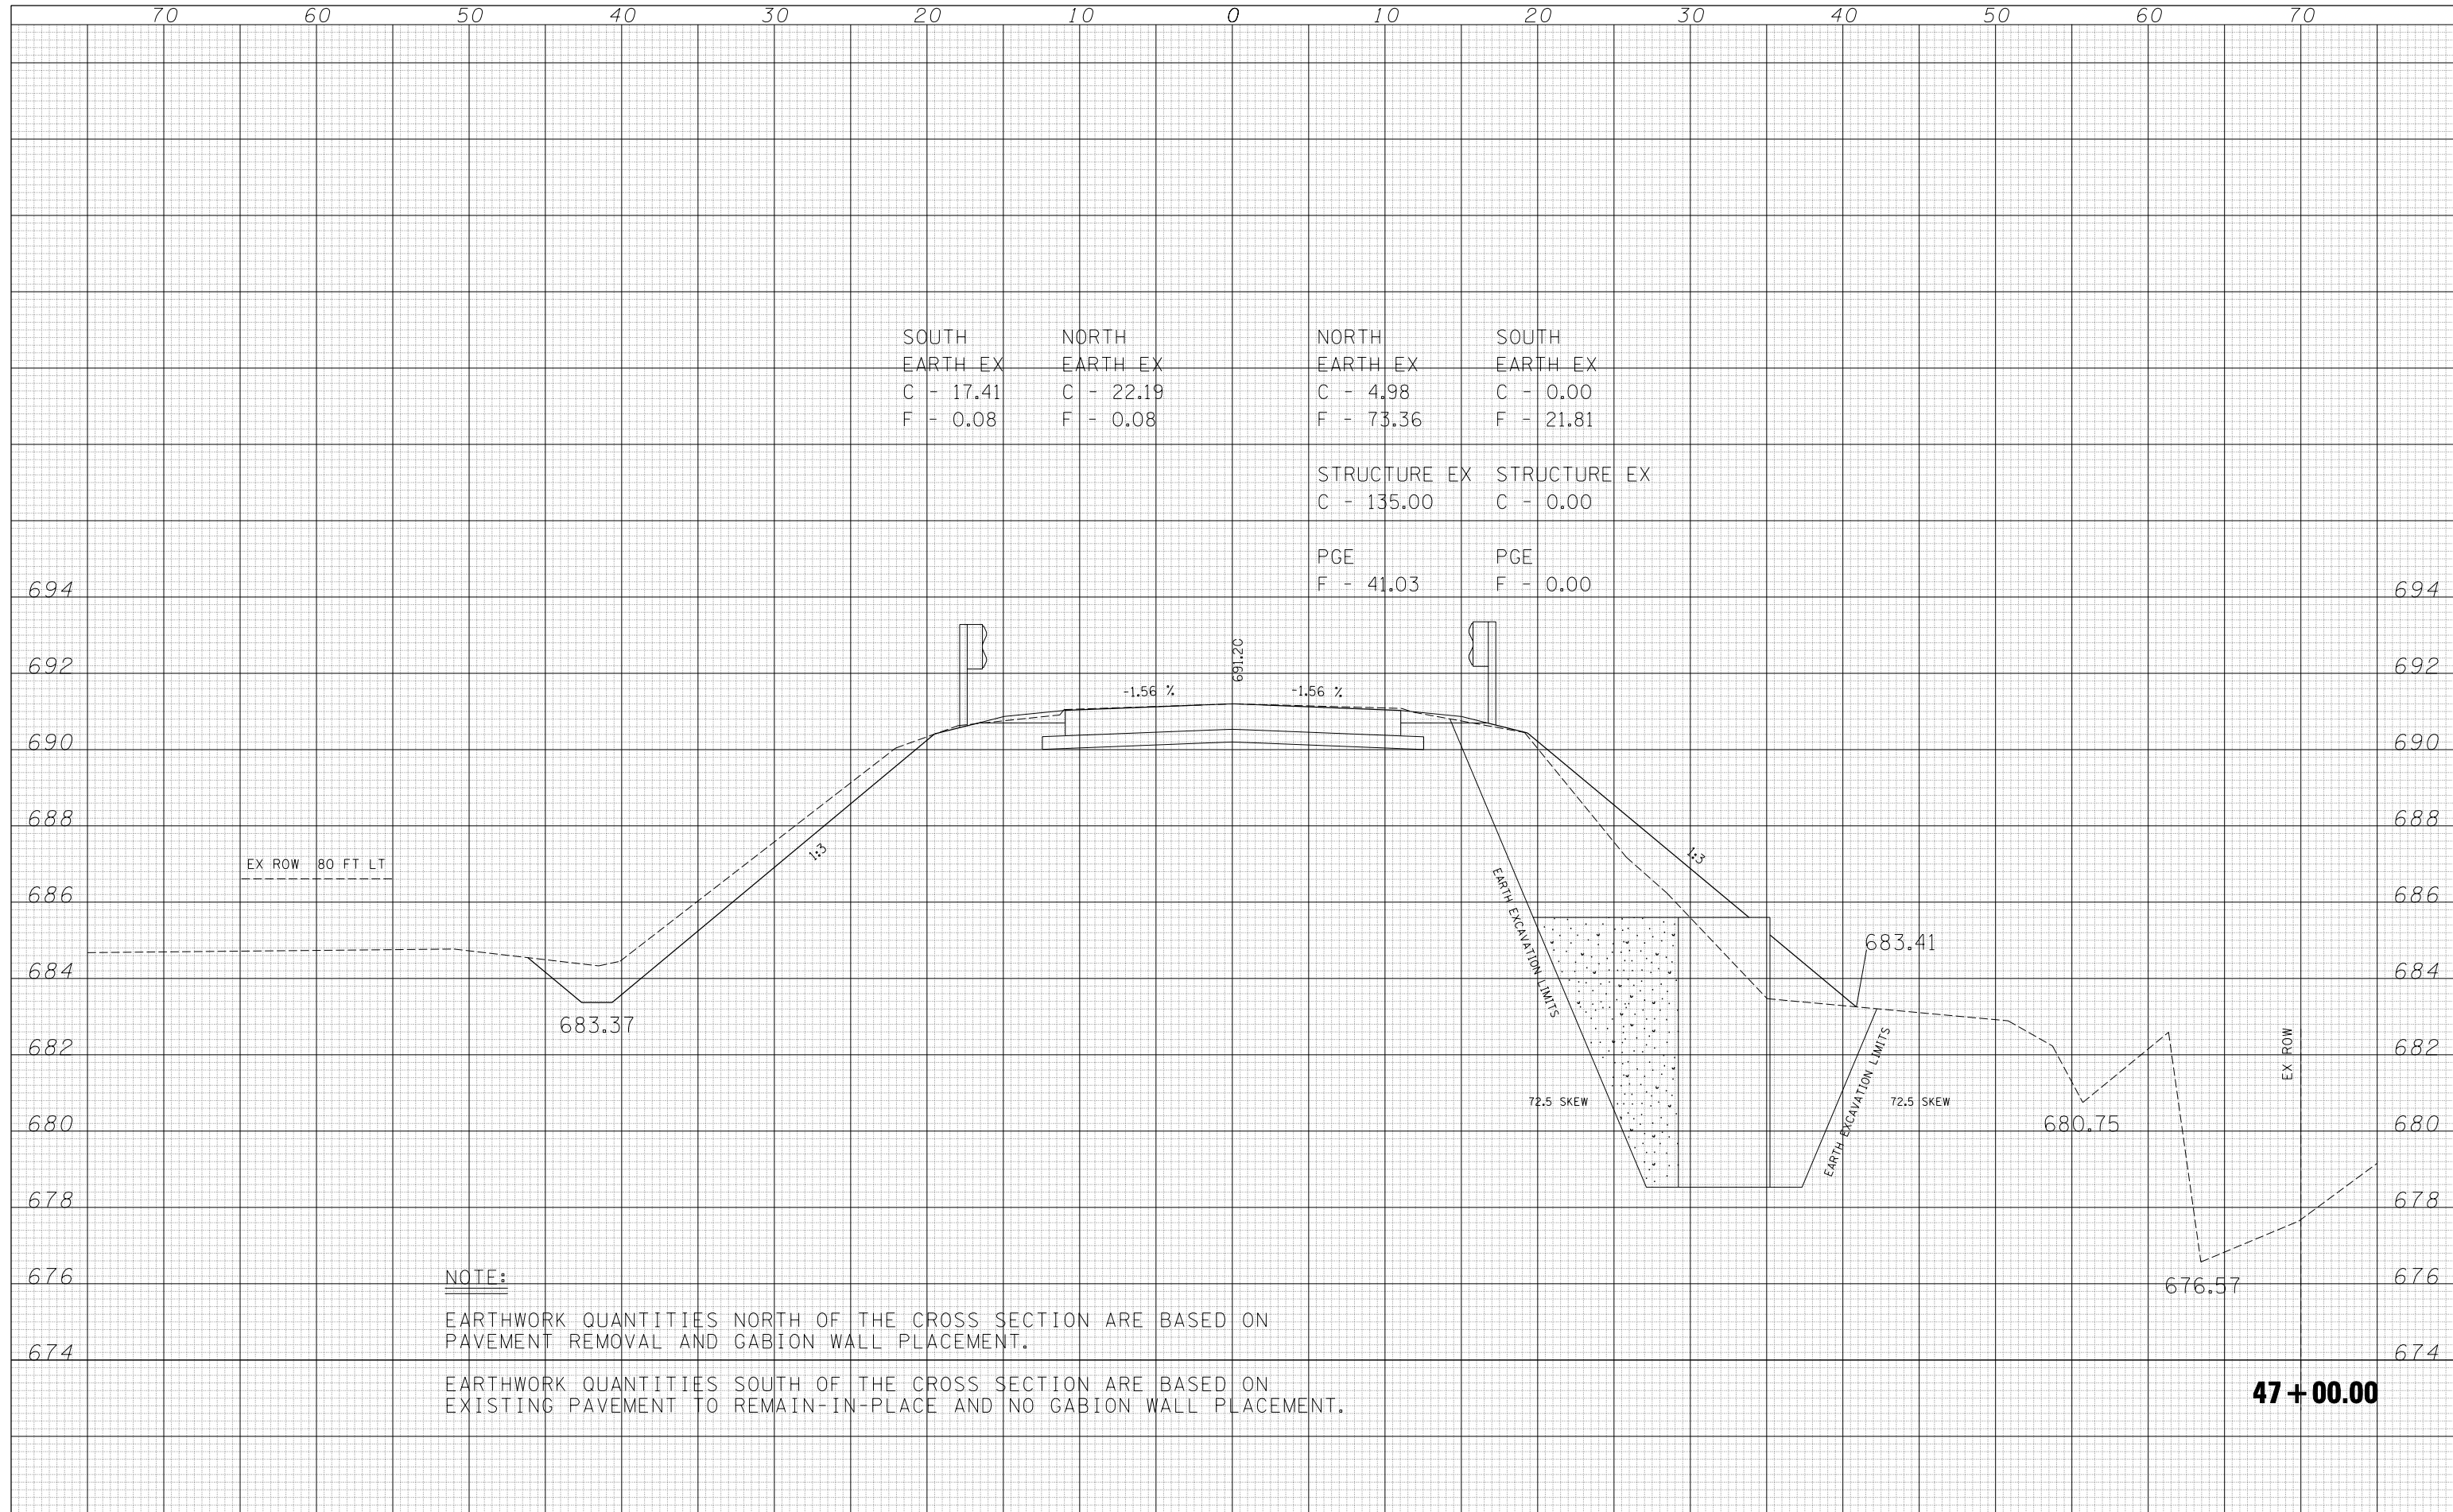

NOTE:
 EARTHWORK QUANTITIES NORTH OF THE CROSS SECTION ARE BASED ON PAVEMENT REMOVAL AND GABION WALL PLACEMENT.
 EARTHWORK QUANTITIES SOUTH OF THE CROSS SECTION ARE BASED ON EXISTING PAVEMENT TO REMAIN-IN-PLACE AND NO GABION WALL PLACEMENT.

FILE NAME =	USER NAME = blockrt	DESIGNED -	RTB	REVISED -	
		DRAWN -	RTB	REVISED -	
		CHECKED -		REVISED -	
		DATE -	06-2008	REVISED -	
		PLOT SCALE =	10.0000 "/td> <td></td> <td></td>		
		PLOT DATE =	8/18/2010		

**STATE OF ILLINOIS
 DEPARTMENT OF TRANSPORTATION**

CROSS SECTIONS				
SCALE:	SHEET NO.	OF SHEETS	STA.	TO STA.

F.A.S. RTE.	SECTION	COUNTY	TOTAL SHEETS	SHEET NO.
331	Z-BR	VERMILION	49	38
FED. ROAD DIST. NO.			ILLINOIS FED. AID PROJECT	
			CONTRACT NO. 70016	