


| | |
|--------------|--|
| DATE | |
| BY | |
| SURVEYED | |
| PLOTTED | |
| TEMPLATE | |
| AREAS | |
| CHECKED | |
| FINAL SURVEY | |
| NOTE BOOK | |
| NO. | |

| | |
|-----------------|--|
| DATE | |
| BY | |
| SURVEYED | |
| PLOTTED | |
| TEMPLATE | |
| AREAS | |
| CHECKED | |
| ORIGINAL SURVEY | |
| NOTE BOOK | |
| NO. | |

| | |
|------------|------------|
| EARTH EX | EARTH EX |
| C - 110.33 | C - 185.07 |
| F - 122.43 | F - 95.90 |
| PGE | PGE |
| F - 67.27 | F - 105.21 |

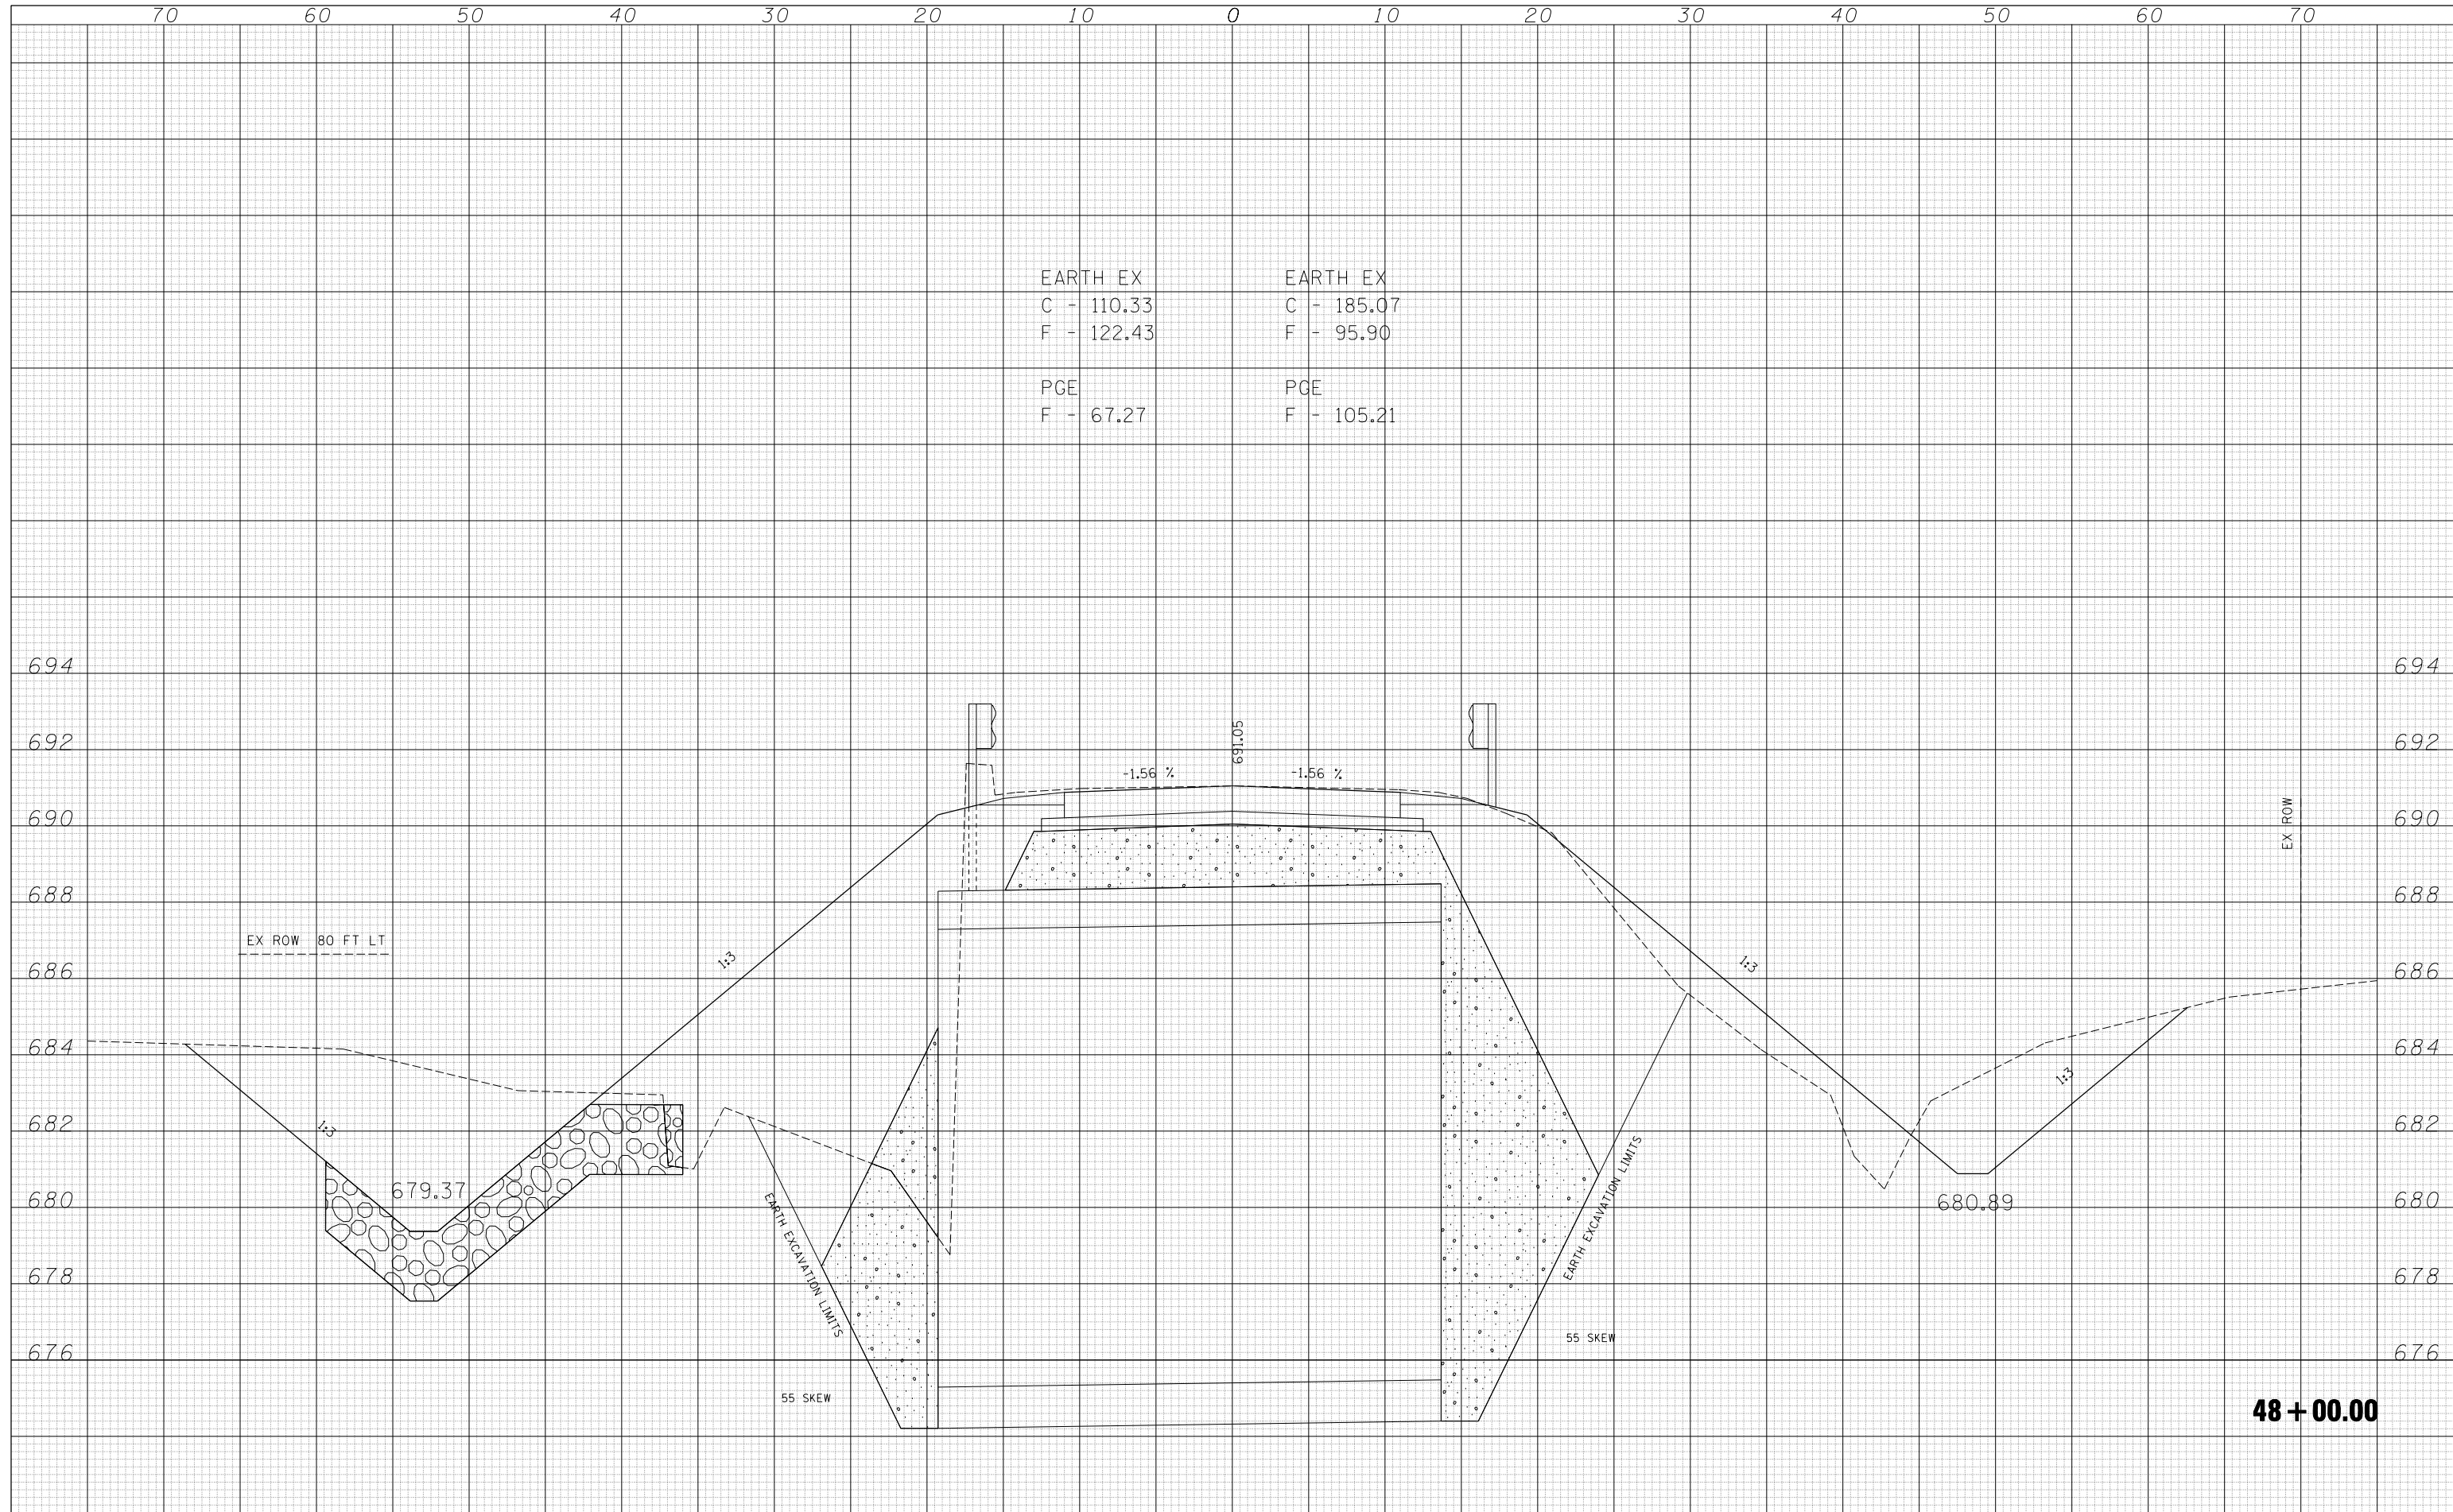

48 + 00.00

| | | | | | |
|---|---------------------|--------------|-----------------------------------|-----------|--|
| FILE NAME = | USER NAME = blockrt | DESIGNED - | RTB | REVISED - | |
| c:\pwork\pwork\blockrt\d0128383\ch10xs-prop\final.dgn | | DRAWN - | RTB | REVISED - | |
| | | CHECKED - | | REVISED - | |
| | | DATE - | 06-2008 | REVISED - | |
| | | PLOT SCALE = | 10.0000 "/td> <td></td> <td></td> | | |
| | | PLOT DATE = | 8/18/2010 | | |

**STATE OF ILLINOIS
DEPARTMENT OF TRANSPORTATION**

CROSS SECTIONS

SCALE: SHEET NO. OF SHEETS STA. TO STA.

| | | | | |
|---|---------|-----------|--------------------|-----------|
| F.A.S. RTE. | SECTION | COUNTY | TOTAL SHEETS | SHEET NO. |
| 331 | Z-BR | VERMILION | 49 | 43 |
| FED. ROAD DIST. NO. ILLINOIS FED. AID PROJECT | | | CONTRACT NO. 70016 | |