



F.A.P. RTE.	SECTION	COUNTY	TOTAL SHEETS	SHEET NO.
704	(1)N&TS-1	McLEAN	497	18
STA.	N/A	TO STA.	N/A	
FED. ROAD DIST. NO.	ILLINOIS	FED. AID PROJECT	CONTRACT NO. 70514	

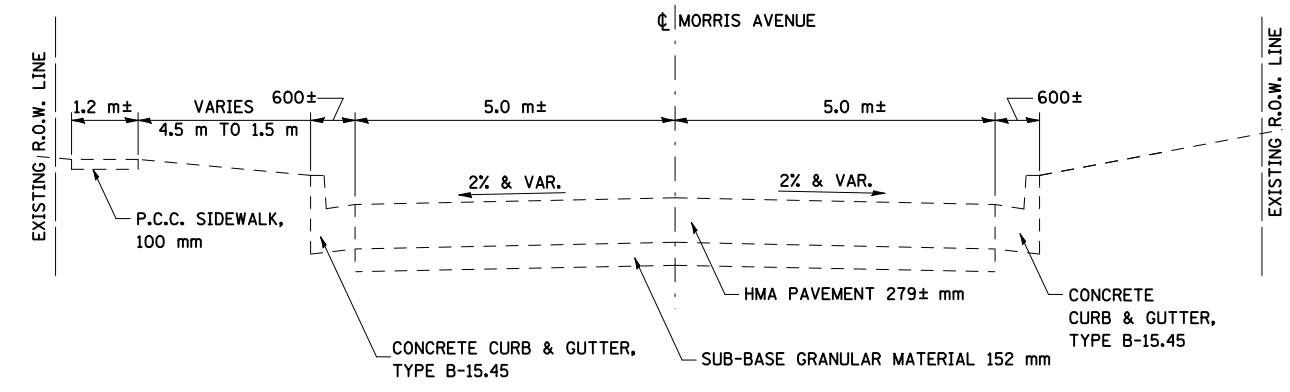

**5 EXISTING TYPICAL SECTION
MORRIS AVENUE**

STA. 0+057± TO STA. 0+238±

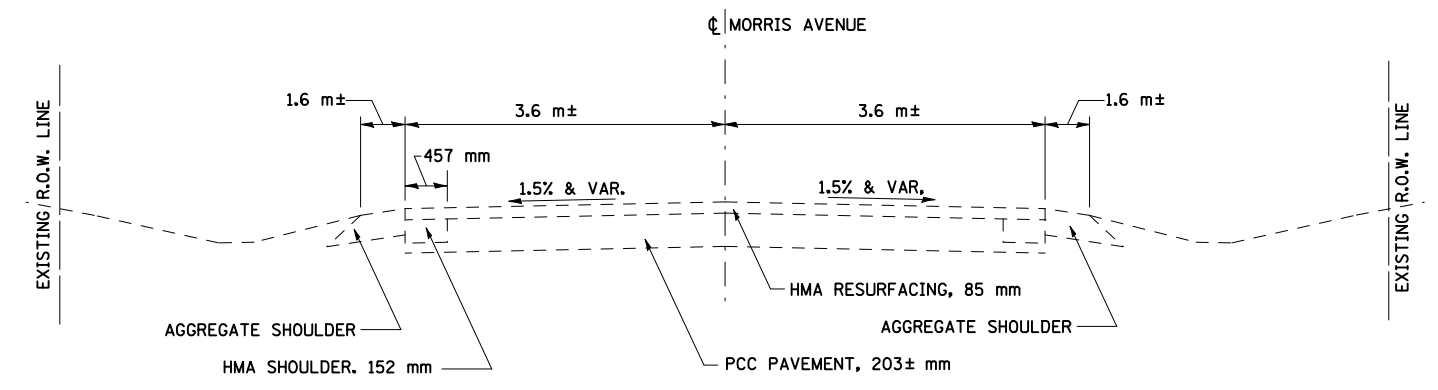

**6 EXISTING TYPICAL SECTION
MORRIS AVENUE**

STA. 0+350± TO STA. 0+606±

PLOT DATE = 8/6/2010
 FILE NAME = C:\Users\mora\Documents\Projects\70514\70514\typicalmorris_v8.dgn
 PLOT SCALE = 1:125000 m / IN.
 USER NAME = craig

ALL DIMENSIONS ARE IN MM
UNLESS OTHERWISE NOTED.

REVISIONS		ILLINOIS DEPARTMENT OF TRANSPORTATION
NAME	DATE	
		EXISTING TYPICAL SECTIONS MORRIS AVENUE
DATE 05-27-09		DRAWN BY SAM CHECKED BY PHM

MORRIS AVENUE, EXISTING TYPICAL SECTIONS