



F.A.P. RTE.	SECTION	COUNTY	TOTAL SHEETS	SHEET NO.
704	(1)N&TS-1	McLEAN	497	25
STA.	N/A	TO STA.	N/A	
FED. ROAD DIST. NO.	ILLINOIS	FED. AID PROJECT		
CONTRACT NO. 70514				

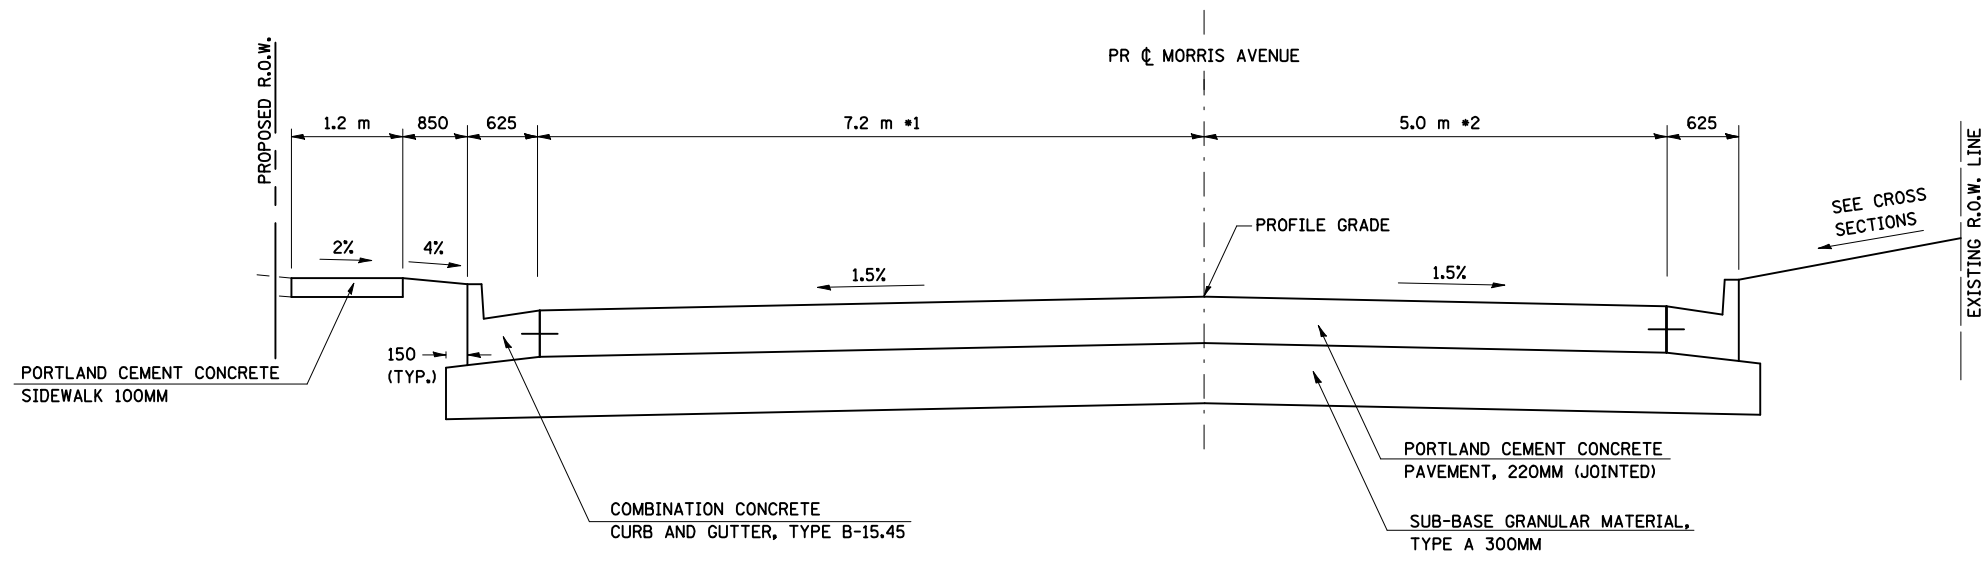

- *1 7.2 m FROM STA. 0+156.670 TO STA. 0+190.804 VARIES FROM 7.2 m AT STA. 0+190.804 TO 7.236 @ STA. 0+193.340
- *2 VARIES FROM 5.0 m AT STA. 0+156.670 TO 8.618 m AT STA. 0+193.340

3 PROPOSED TYPICAL SECTION
MORRIS AVENUE

STA. 0+156.670 TO STA. 0+193.340

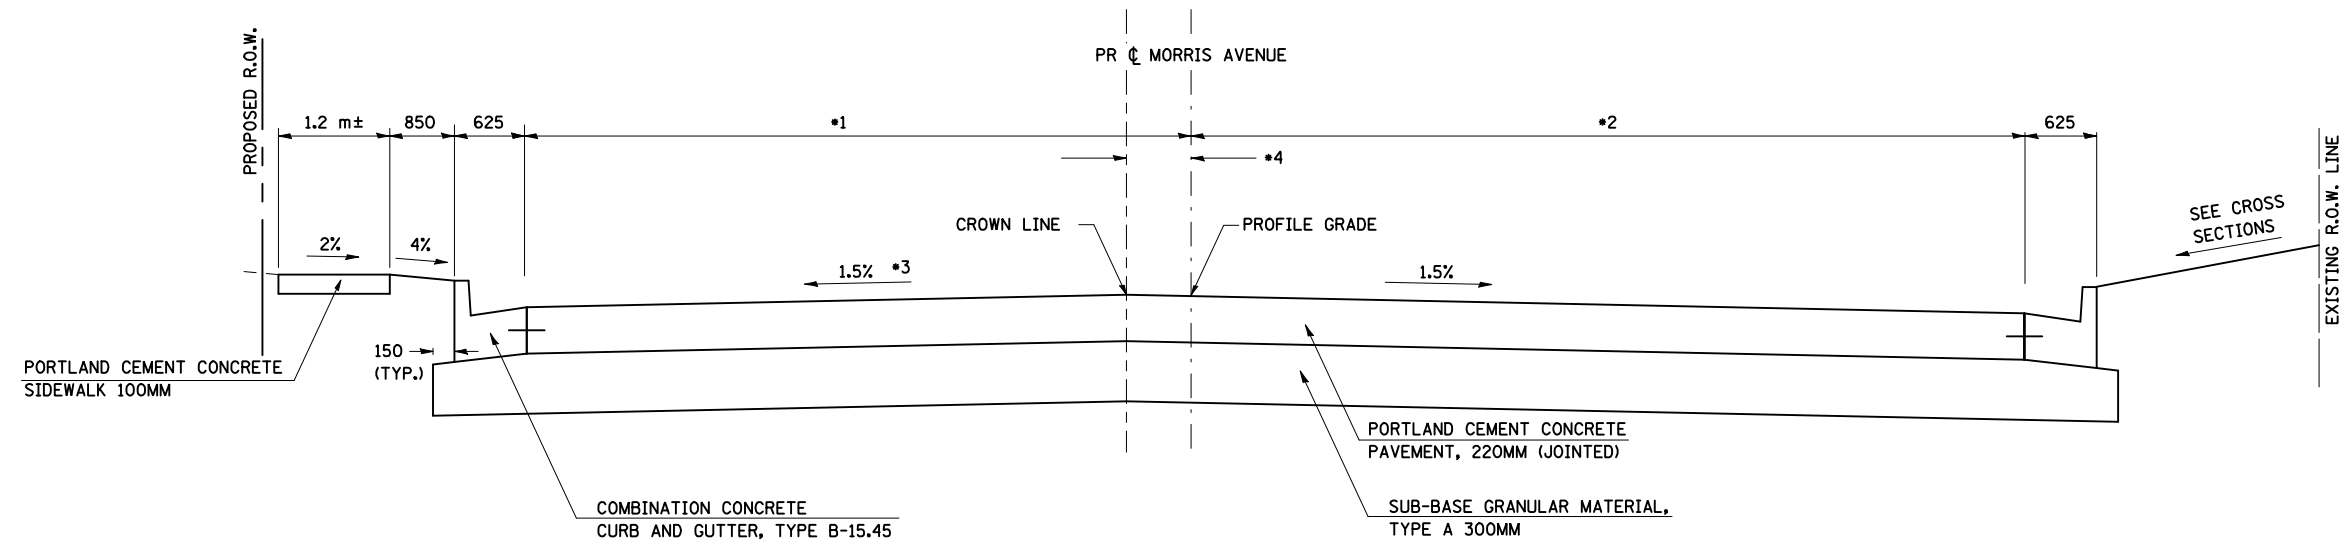

- *1 VARIES FROM 7.216 m AT STA. 0+193.340 TO 19.938 m AT STA. 0+236.346
- *2 VARIES FROM 8.618 m AT STA. 0+193.340 TO 10.002 m AT STA. 0+207.859
10.002 m FROM STA. 0+207.859 TO STA. 0+236.346
- *3 1.5 % FROM STA. 0+193.340 TO STA. 0+208.000, VARIES FROM 1.5%
AT STA. 0+208.000 TO 1.9% AT STA. 0+236.346
- *4 0 m FROM STA. 0+193.340 TO STA. 0+207.859 VARIES FROM 0 m AT STA. 0+207.859
TO 0.798 m AT STA. 0+215.949 0.798 m FROM STA. 0+215.949 TO STA. 0+236.346

4 PROPOSED TYPICAL SECTION
MORRIS AVENUE

STA. 0+193.340 TO STA. 0+236.346
STA. 0+236.346 TO STA. 0+310.940 (INTERSECTION OMISSION)

ALL DIMENSIONS ARE IN MM
UNLESS OTHERWISE NOTED.

REVISIONS		ILLINOIS DEPARTMENT OF TRANSPORTATION
NAME	DATE	
		PROPOSED TYPICAL SECTIONS MORRIS AVENUE SHEET 2 OF 5 DRAWN BY SAM CHECKED BY PHM
DATE 05-27-09		

PLOT DATE = 8/2/2009
 PLOT SCALE = 1:125000
 USER NAME = craig