



F.A.P. RTE.	SECTION	COUNTY	TOTAL SHEETS	SHEET NO.
704	(1)N&TS-1	McLEAN	497	26
STA.	N/A	TO STA.	N/A	
FED. ROAD DIST. NO.	ILLINOIS	FED. AID PROJECT		
CONTRACT NO. 70514				

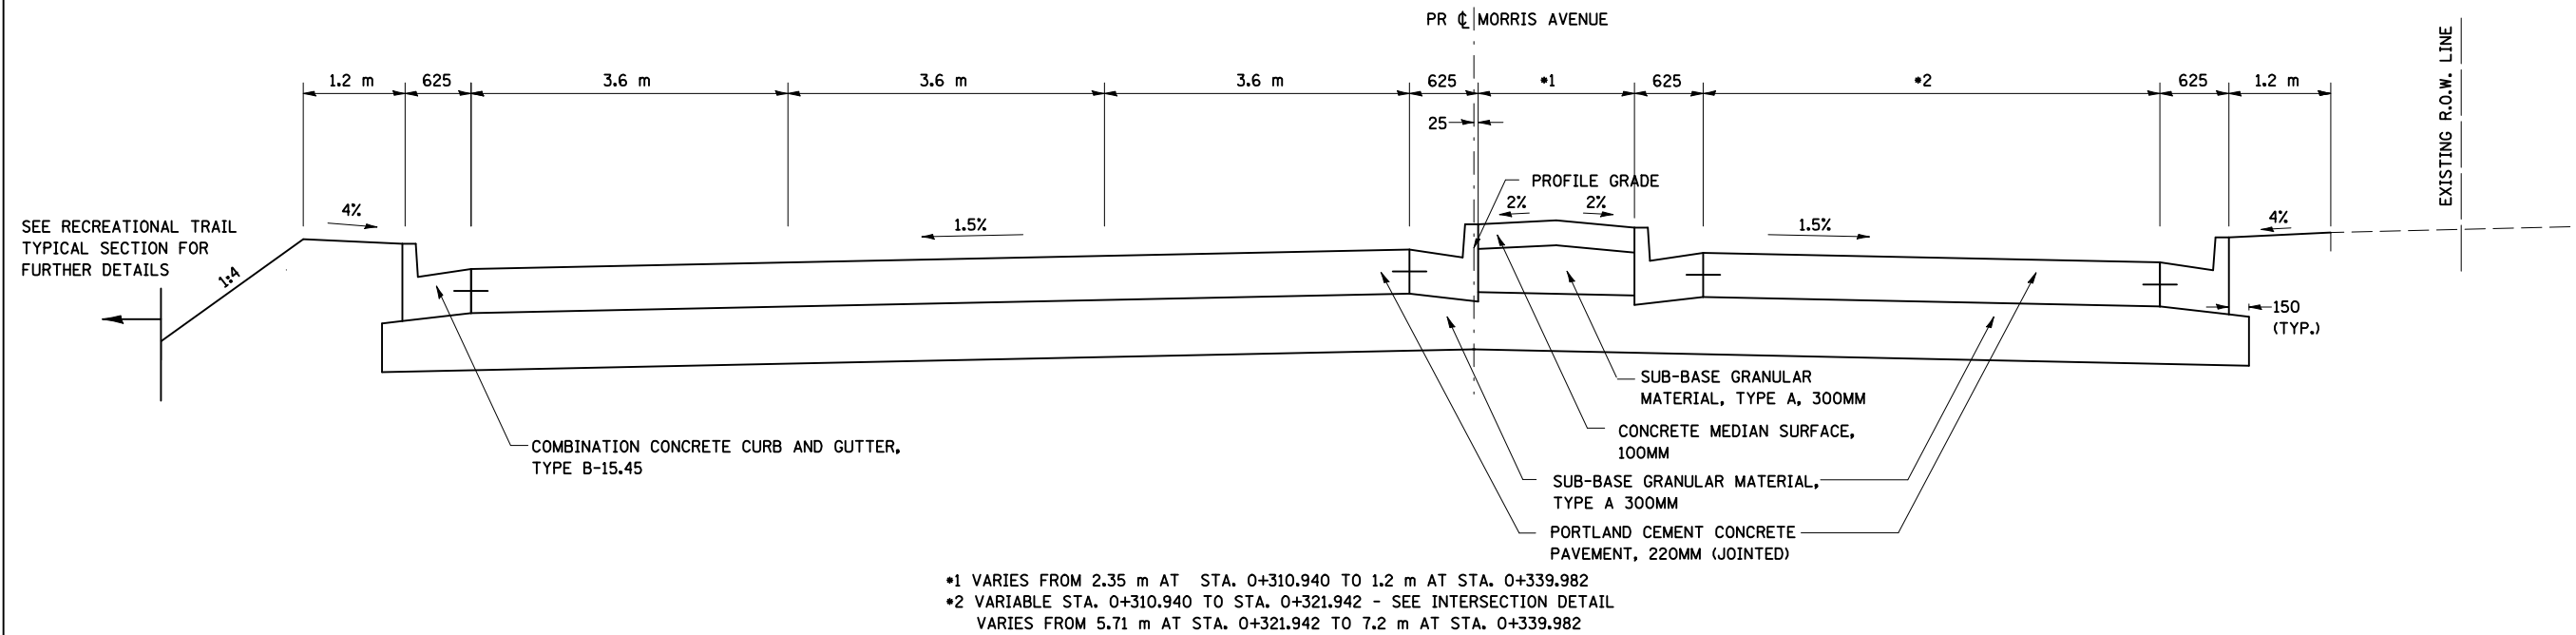

5 PROPOSED TYPICAL SECTION
MORRIS AVENUE

STA. 0+310.940 TO STA. 0+339.982

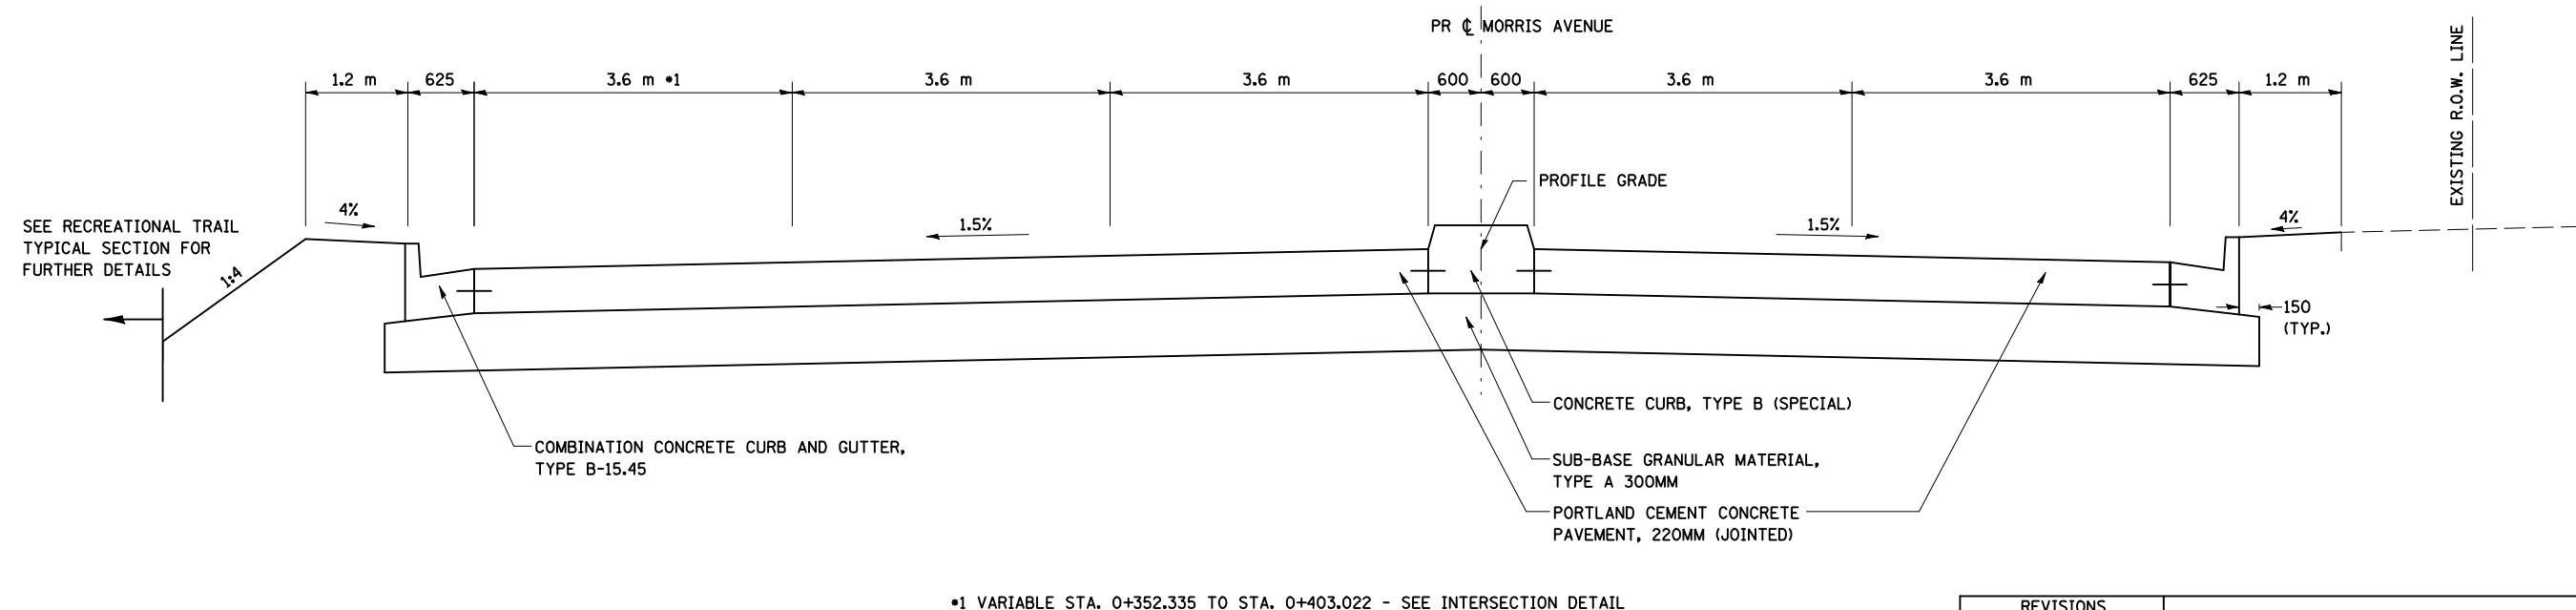

6 PROPOSED TYPICAL SECTION
MORRIS AVENUE

STA. 0+339.982 TO STA. 0+403.022
STA. 0+403.022 TO STA. 0+433.657 (INTERSECTION OMISSION)

REVISIONS		ILLINOIS DEPARTMENT OF TRANSPORTATION
NAME	DATE	
		PROPOSED TYPICAL SECTIONS MORRIS AVENUE SHEET 3 OF 5 DRAWN BY SAM CHECKED BY PMH DATE 05-27-09

MORRIS AVENUE, PROPOSED TYPICAL SECTIONS

PLT DATE = 8/16/2009
FILE NAME = \\s:\projects\704\morrisset\craigs\82515134\typicalmorrisset.dgn
PLT SCALE = 1:3,500.00 m / IN.
USER NAME = craigs

ALL DIMENSIONS ARE IN MM
UNLESS OTHERWISE NOTED.