



F.A.P. RTE.	SECTION	COUNTY	TOTAL SHEETS	SHEET NO.
704	(1)N&TS-1	McLEAN	497	30
STA.	N/A	TO STA.	N/A	
FED. ROAD DIST. NO.	ILLINOIS FED. AID PROJECT			

CONTRACT NO. 70514

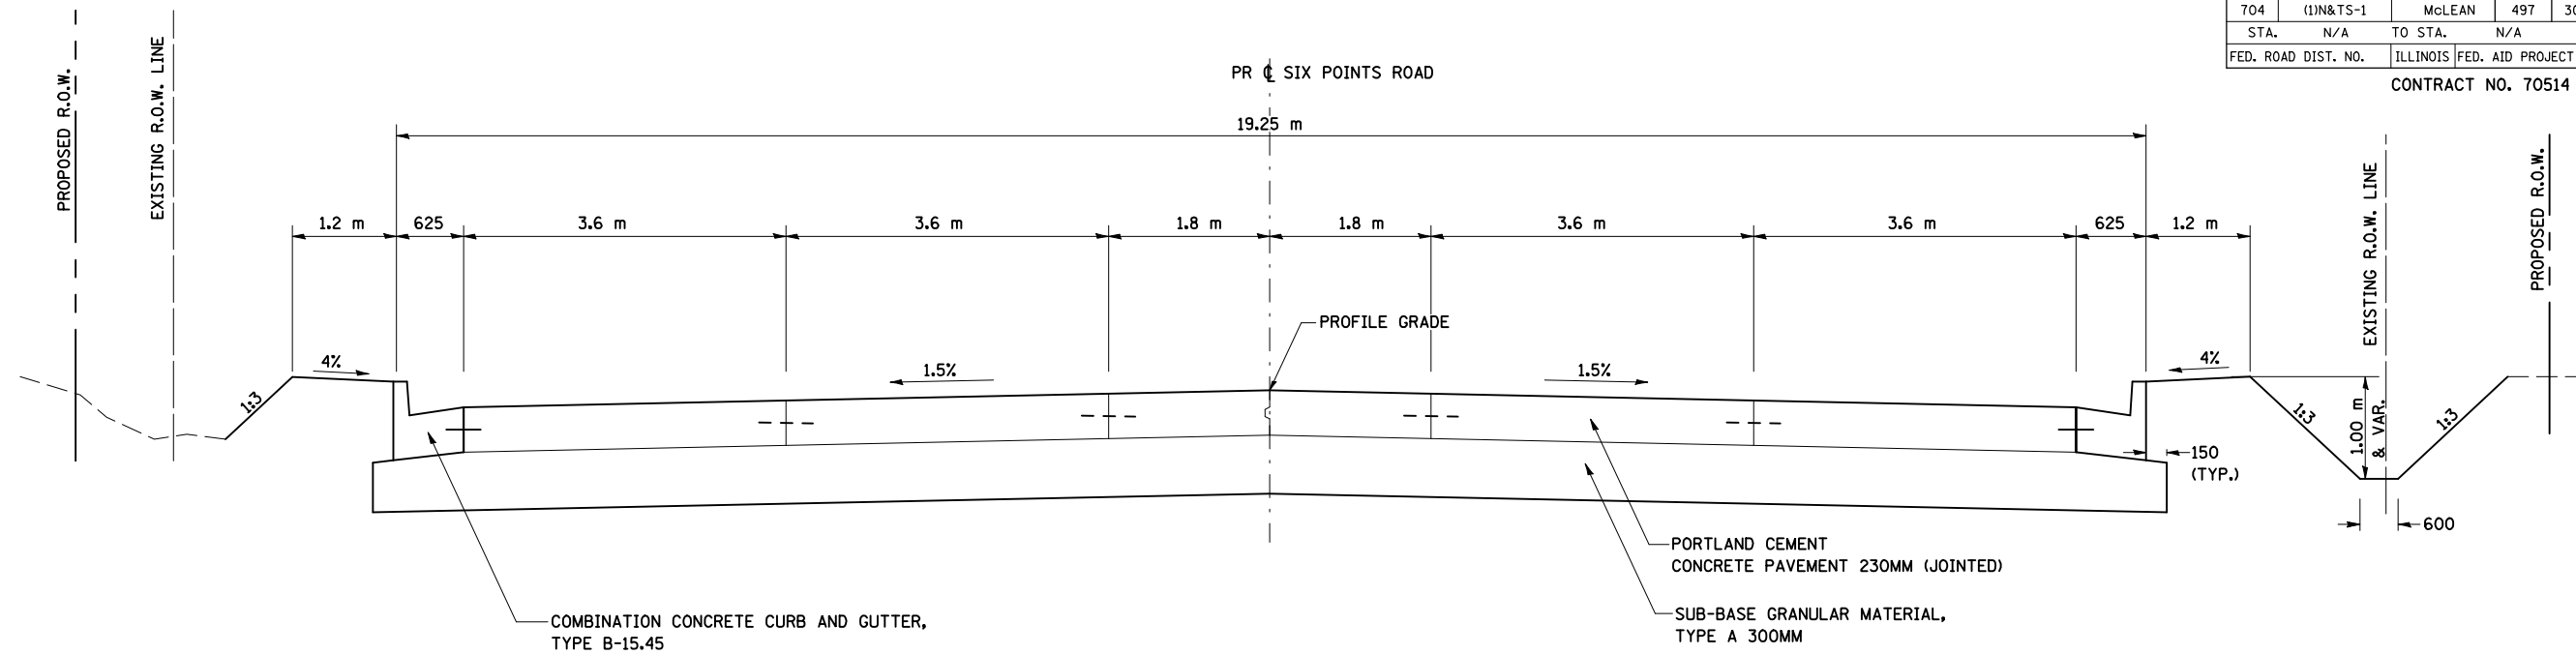

**3 PROPOSED TYPICAL SECTION
SIX POINTS ROAD**

STA. 0+284.079 TO STA. 0+408.498
INTERSECTION OMISSION RT. STA. 0+284.088 TO STA. 0+315.711

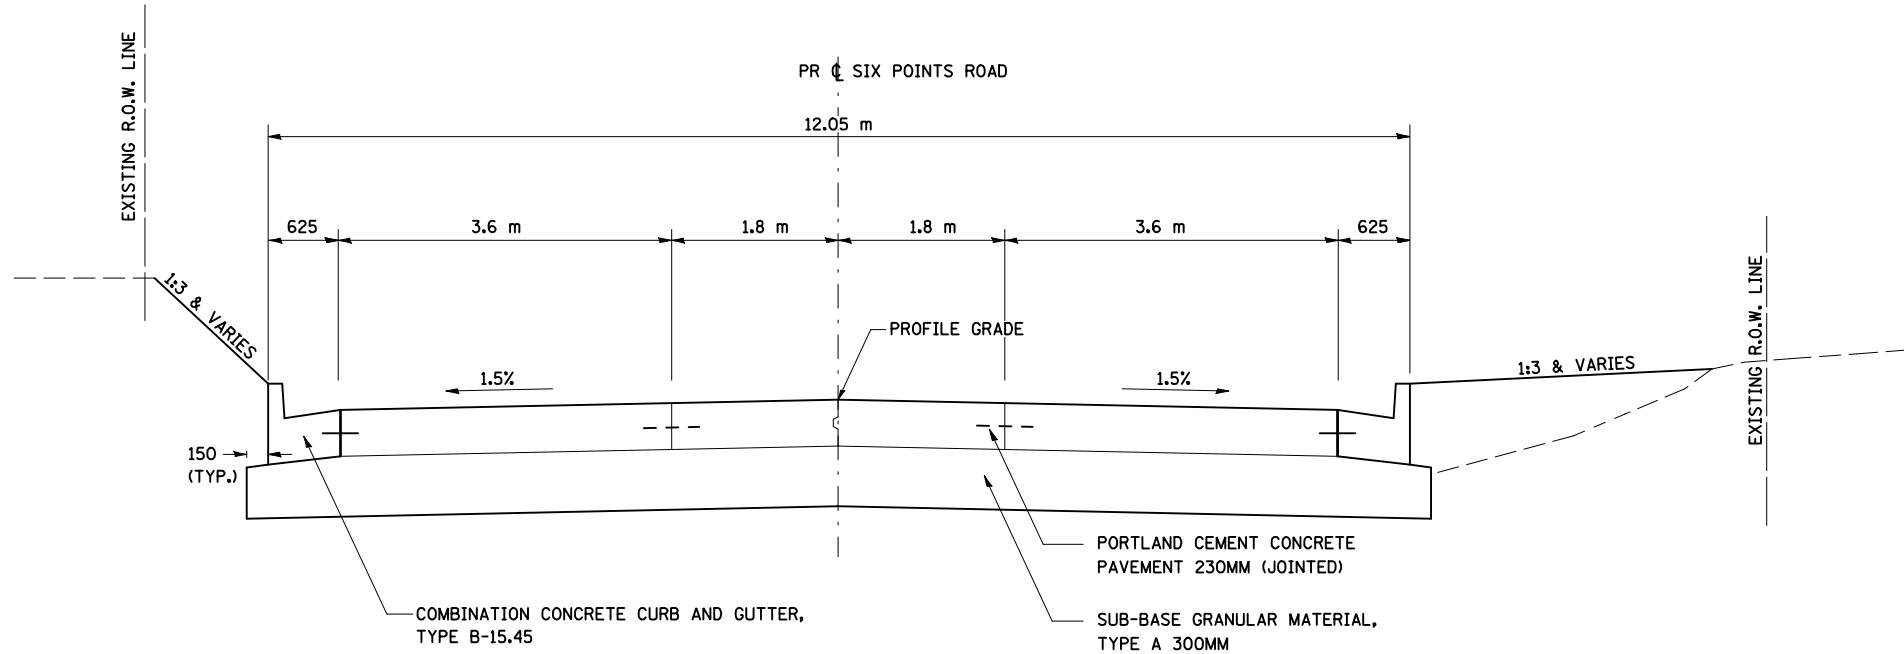

**4 PROPOSED TYPICAL SECTION
SIX POINTS ROAD**

STA. 0+450.546 TO STA. 0+520.000

REVISIONS		ILLINOIS DEPARTMENT OF TRANSPORTATION
NAME	DATE	
		PROPOSED TYPICAL SECTIONS SIX POINTS ROAD SHEET 2 OF 4
		DRAWN BY SAM CHECKED BY PMH
		DATE 05-27-09

ALL DIMENSIONS ARE IN MM
UNLESS OTHERWISE NOTED.

PLOT DATE = 8/2/2009
FILE NAME = c:\work\projects\corraire\48215134\typsecsv4.dgn
PLOT SCALE = 1:35000 m / in.
USER NAME = craigre