



F.A.P. RTE.	SECTION	COUNTY	TOTAL SHEETS	SHEET NO.
704	(1)N&TS-1	McLEAN	497	41
STA.	N/A	TO STA.	N/A	
FED. ROAD DIST. NO.	ILLINOIS FED. AID PROJECT			

CONTRACT NO. 70514

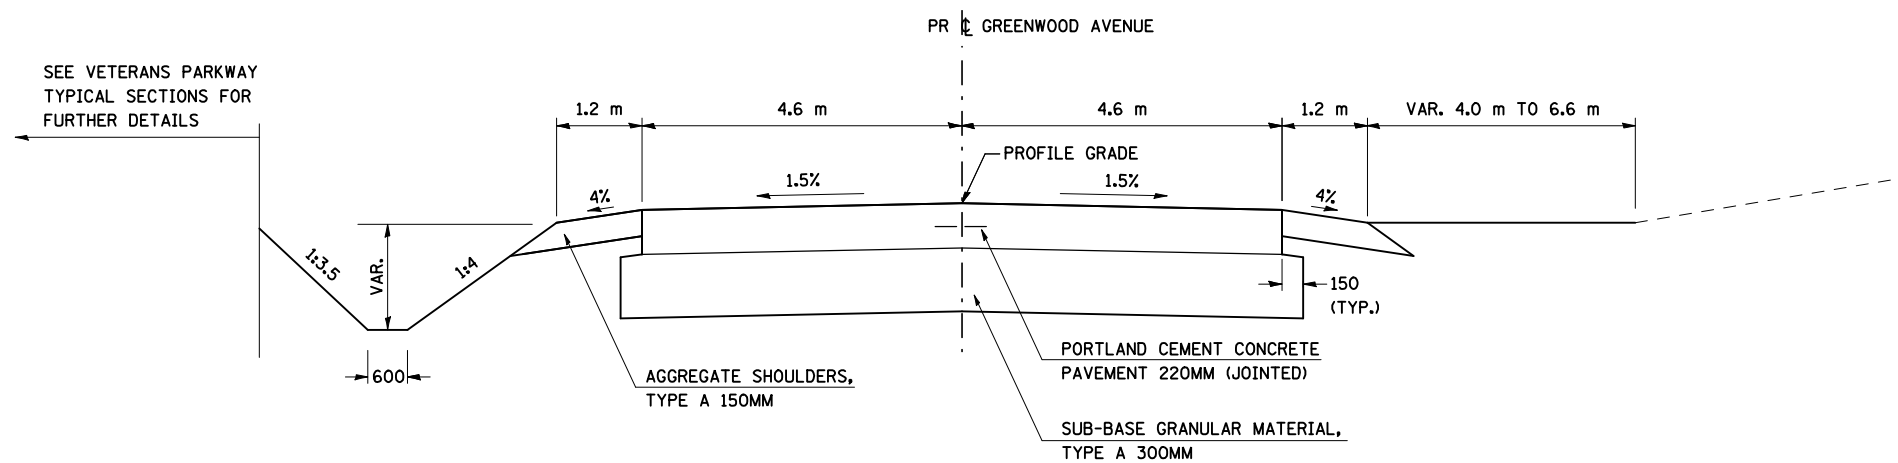

**9 PROPOSED TYPICAL SECTION
GREENWOOD AVENUE
EAST OF MORRIS AVENUE**

STA. 10+404.550 TO STA. 10+426.700

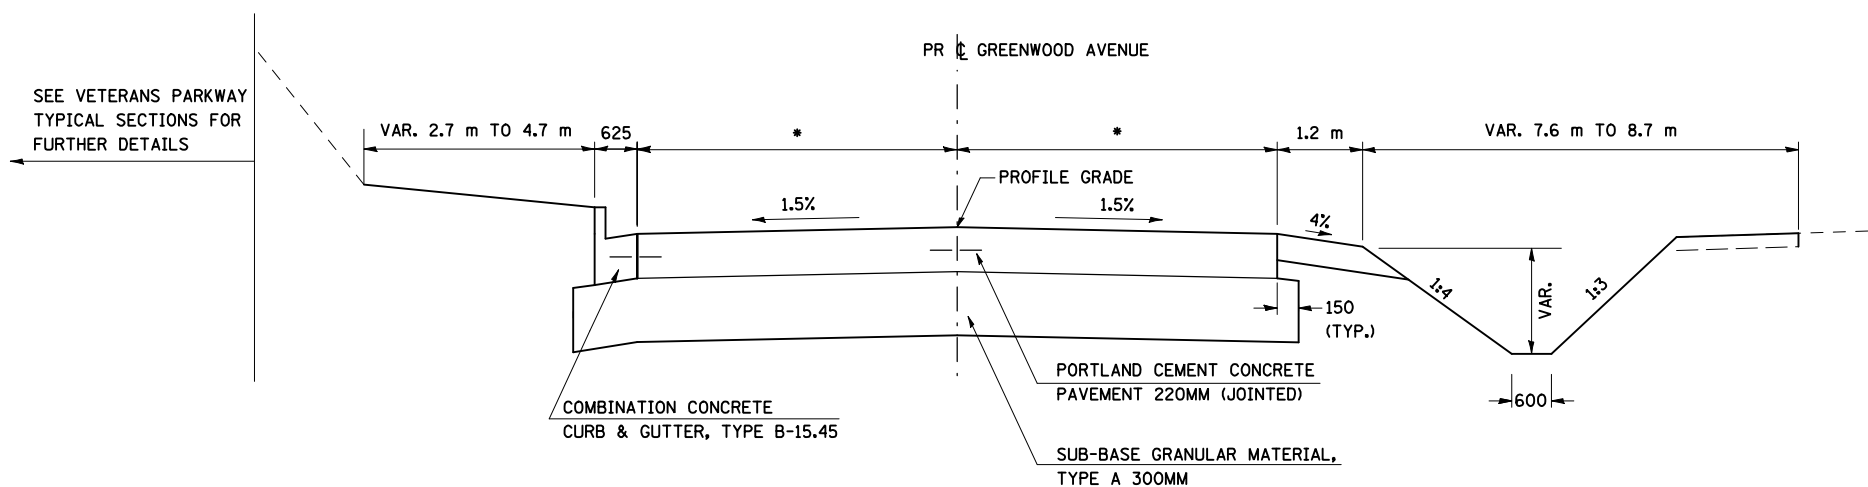

* 4.6 m FROM STA. 10+426.700 TO STA. 10+446.148
VARIES FROM 4.6 m AT STA. 10+446.148 TO 3.3 m AT STA. 10+485.118

**10 PROPOSED TYPICAL SECTION
GREENWOOD AVENUE
EAST OF MORRIS AVENUE**

STA. 10+426.700 TO STA. 10+485.118

REVISIONS	
NAME	DATE

ILLINOIS DEPARTMENT OF TRANSPORTATION
PROPOSED TYPICAL SECTIONS
GREENWOOD AVENUE
EAST OF MORRIS AVENUE
SHEET 5 OF 6

DATE 05-27-09
DRAWN BY SAM
CHECKED BY PMH

ALL DIMENSIONS ARE IN MM
UNLESS OTHERWISE NOTED.

PLT DATE = 6/2/2009
FILE NAME = c:\pwork\projects\70514\typsecgreenE_v8.dgn
PLT SCALE = 1:50000 m / IN.
USER NAME = craigie