



F.A.P. RTE.	SECTION	COUNTY	TOTAL SHEETS	SHEET NO.
704	(1)N&TS-1	McLEAN	497	43
STA.	N/A	TO STA.	N/A	
FED. ROAD DIST. NO.	ILLINOIS FED. AID PROJECT			

CONTRACT NO. 70514

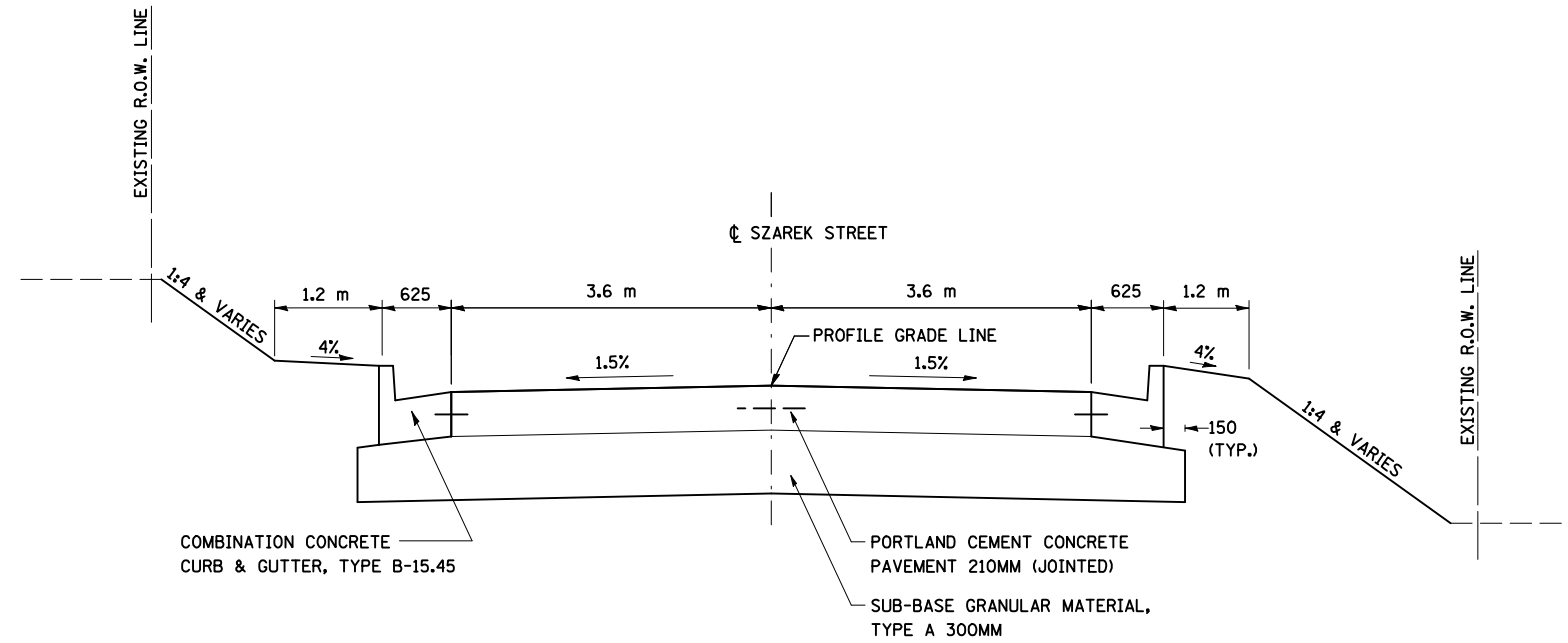

**1 PROPOSED TYPICAL SECTION
SZAREK STREET**

STA. 3+937.700 TO STA. 3+984.143

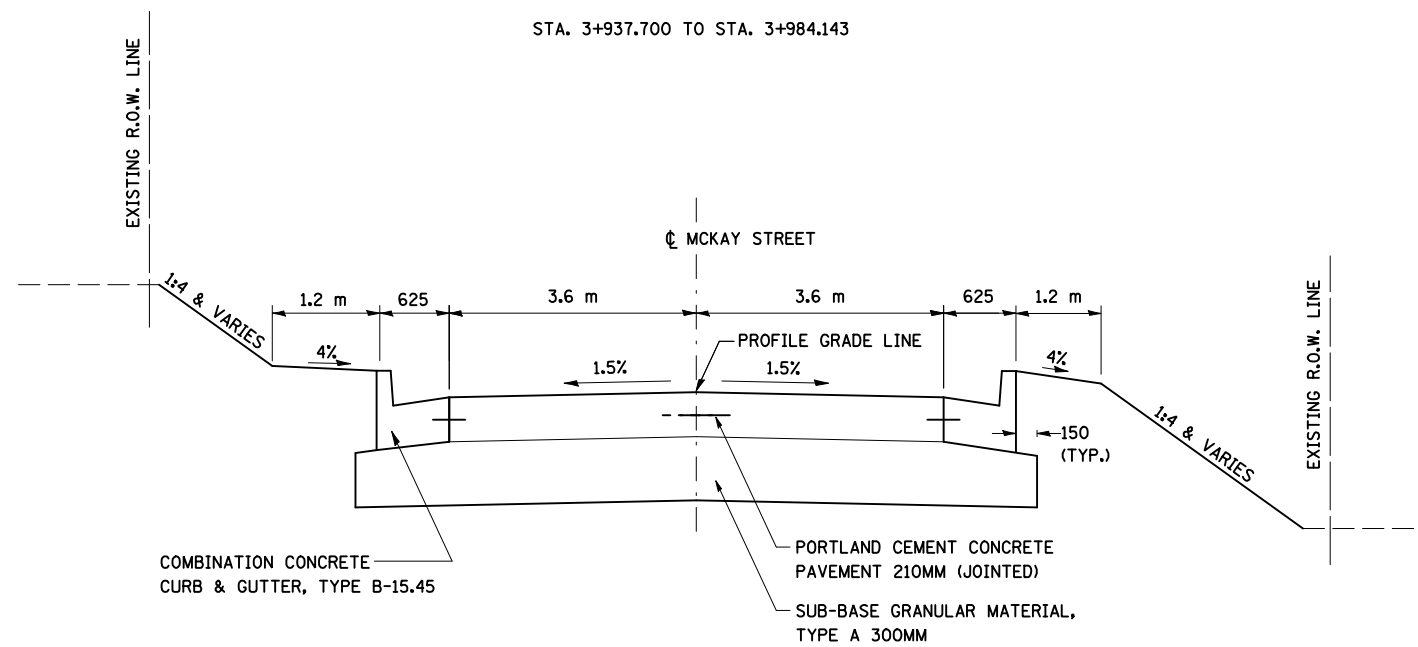

**1 PROPOSED TYPICAL SECTION
MCKAY STREET**

STA. 5+016.767 TO STA. 5+049.035

ALL DIMENSIONS ARE IN MM
UNLESS OTHERWISE NOTED.

REVISIONS		ILLINOIS DEPARTMENT OF TRANSPORTATION
NAME	DATE	
		PROPOSED TYPICAL SECTIONS SZAREK STREET & MCKAY STREET DRAWN BY SAM CHECKED BY PMH DATE 05-27-09

SZAREK STREET & MCKAY STREET, PROPOSED TYPICAL SECTIONS

PLOT DATE = 8/2/2009
FILE NAME = c:\swork\work\pavement\8215134\typical\kck Szarek.dgn
PLOT SCALE = 1:50000 m / in.
USER NAME = craigr