
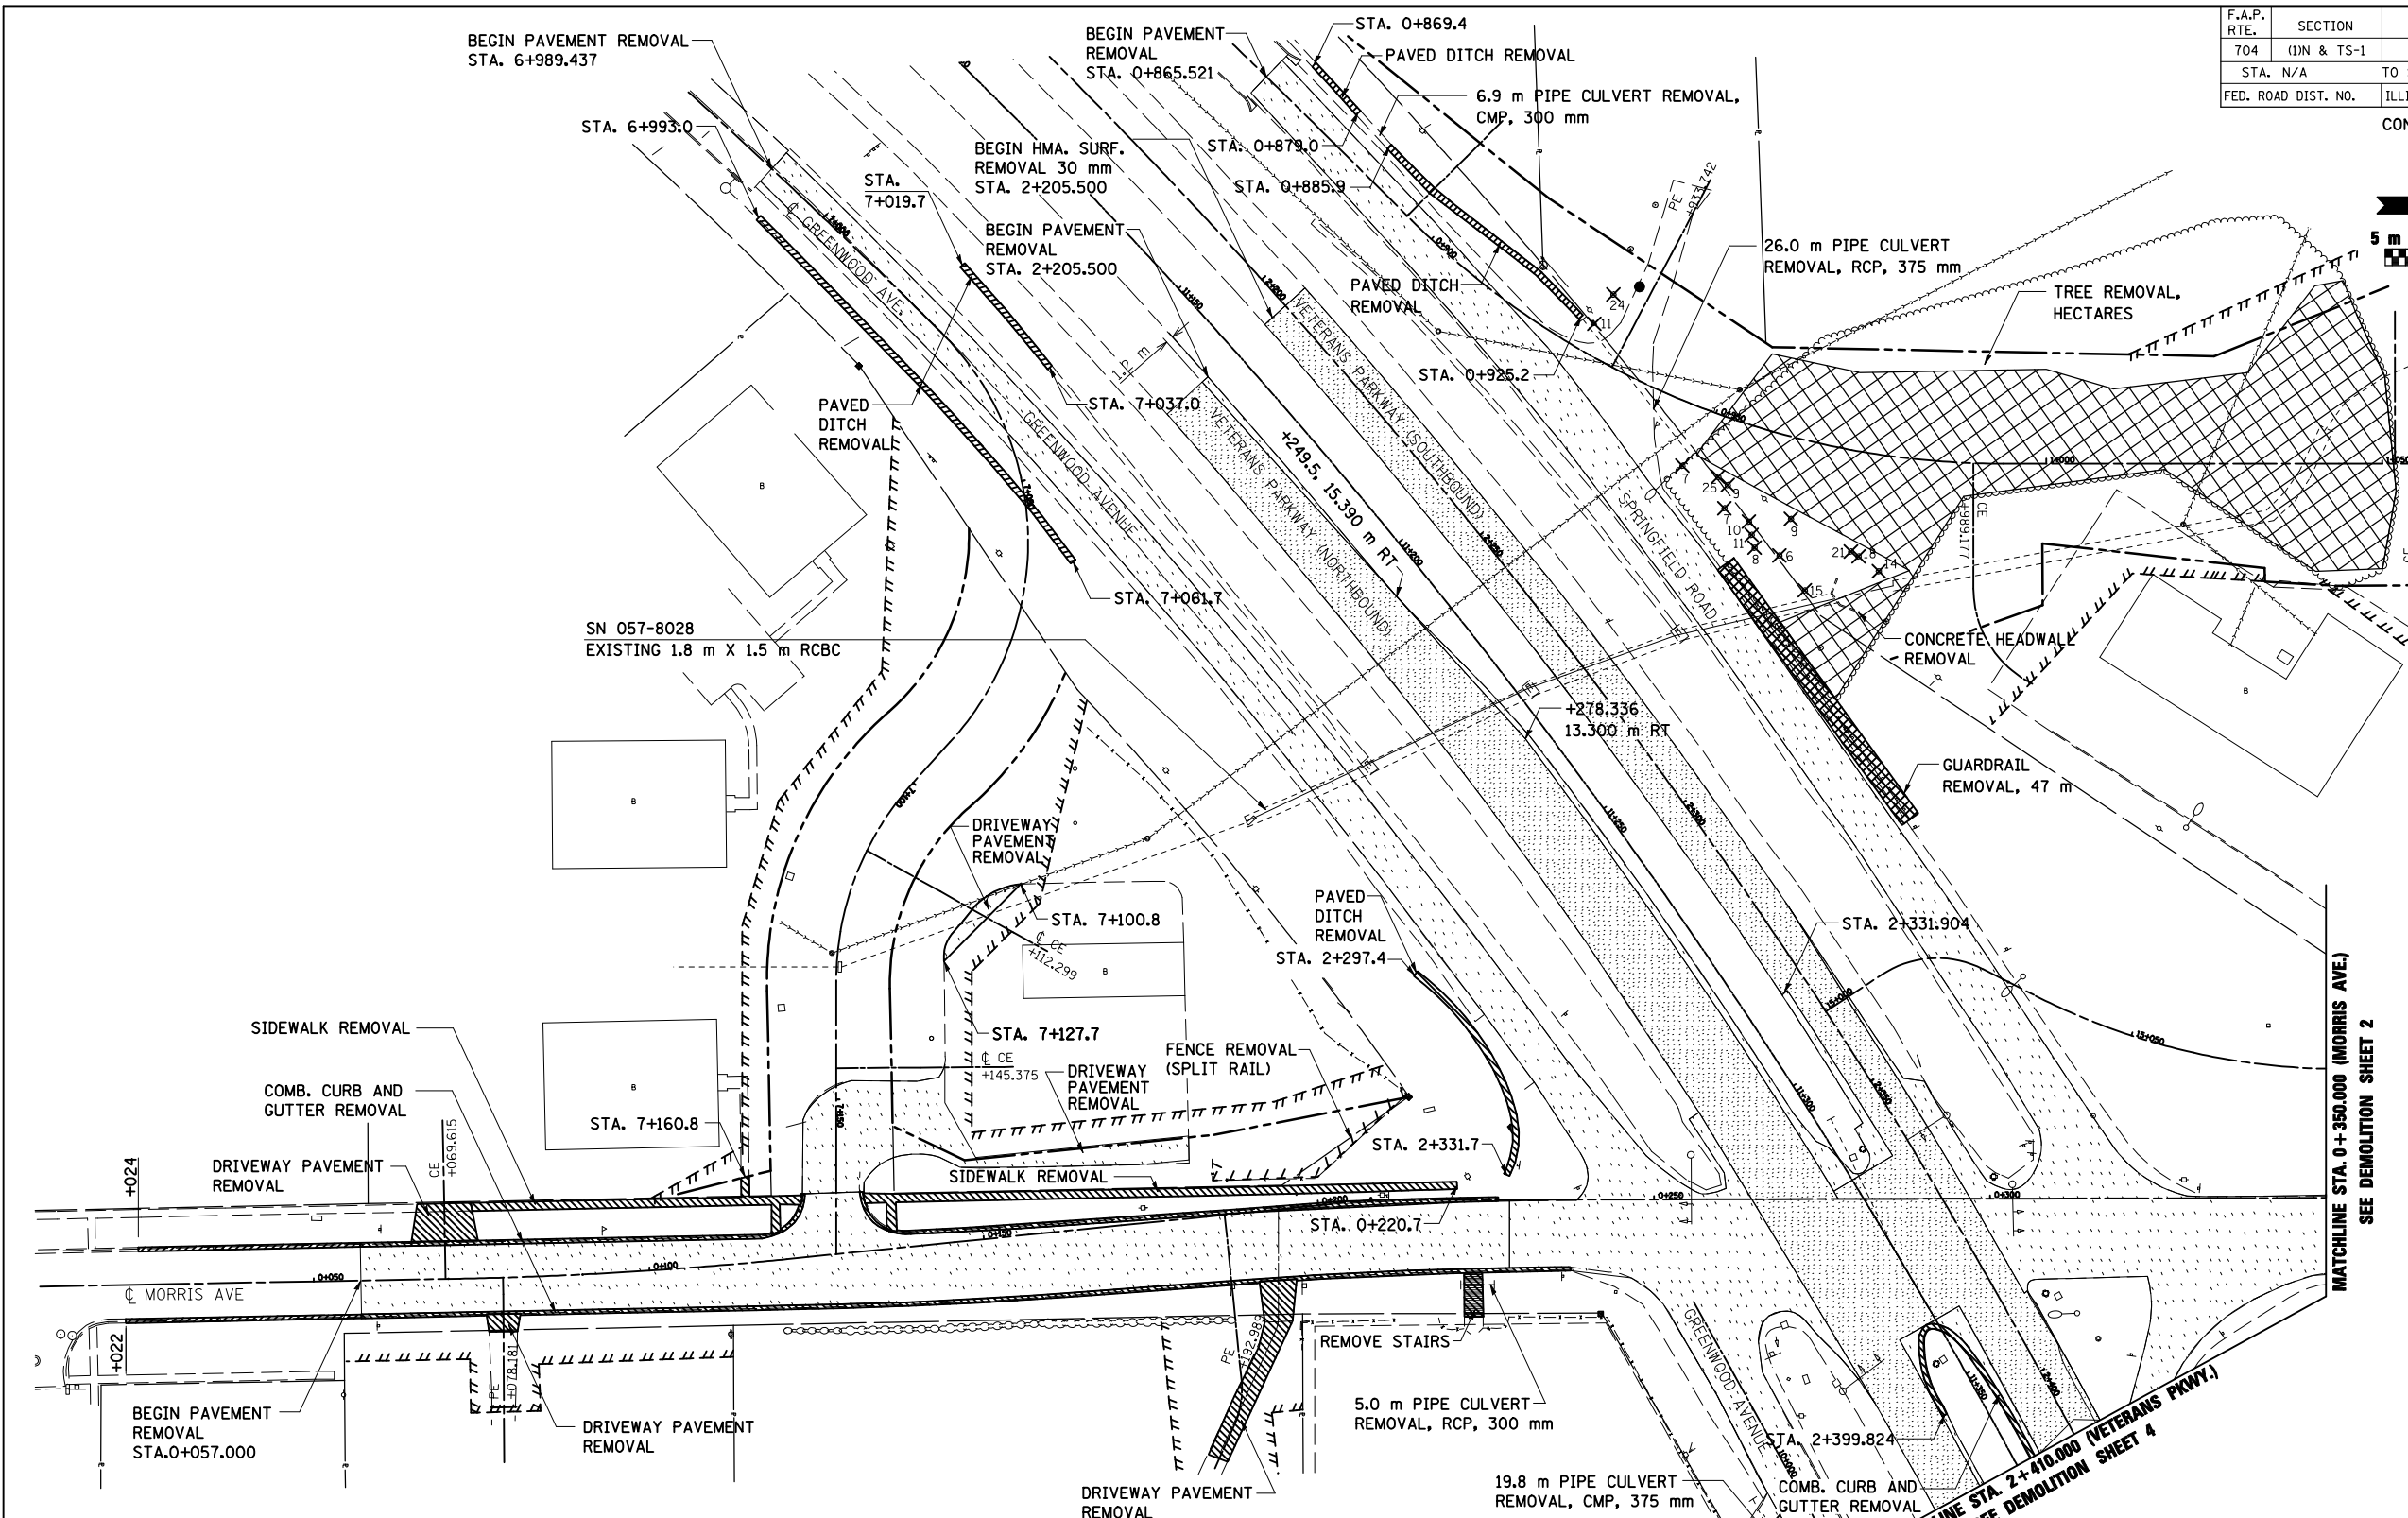


F.A.P. RTE.	SECTION	COUNTY	TOTAL SHEETS	SHEET NO.
704	(1)N & TS-1	McLEAN	497	64
STA. N/A	TO STA. N/A			
FED. ROAD DIST. NO.	ILLINOIS FED. AID PROJECT			

CONTRACT NO. 70514

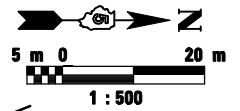

MATCHLINE STA. 0+350.000 (MORRIS AVE.)
SEE DEMOLITION SHEET 2

MATCHLINE STA. 2+410.000 (VETERANS PKWY.)
SEE DEMOLITION SHEET 4

LEGEND	
	PAVEMENT REMOVAL
	PCC REMOVAL
	GUARDRAIL REMOVAL
	TREE REMOVAL
	FENCE REMOVAL
	HMA SURF. REMOVAL (30mm)
	TREE REMOVAL, HECTARES

REVISION	
DATE	DESCRIPTION

ILLINOIS DEPT. OF TRANSPORTATION

DEMOLITION SHEET 1 OF 5
VETERANS PARKWAY
MORRIS AVENUE
GREENWOOD AVENUE
SPRINGFIELD ROAD

DATE 05-27-09

DRAWN BY SAM
CHECKED BY PMH