

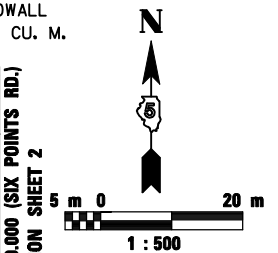
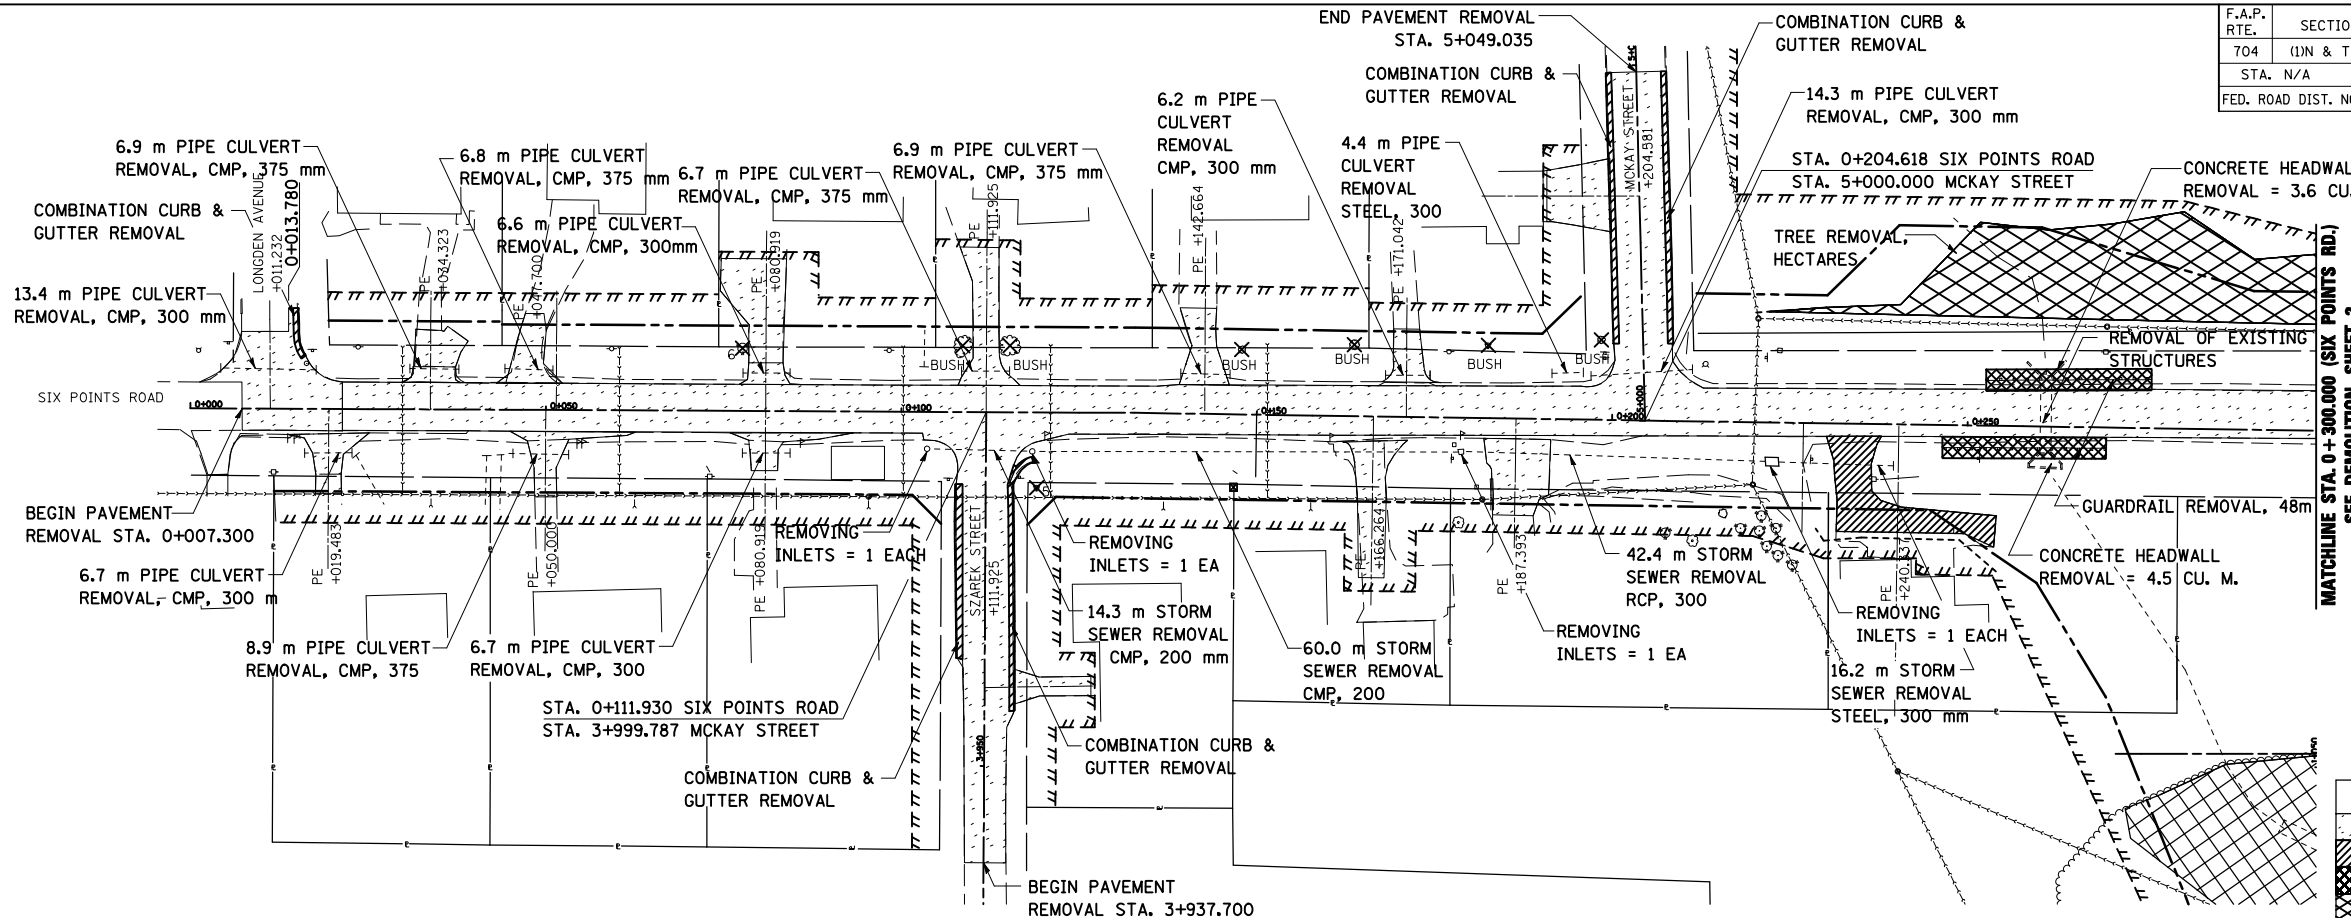


F.A.P. RTE.	SECTION	COUNTY	TOTAL SHEETS	SHEET NO.
704	(1)N & TS-1	McLEAN	497	66
STA. N/A	TO STA. N/A			
FED. ROAD DIST. NO.	ILLINOIS FED. AID PROJECT		CONTRACT NO. 70514	

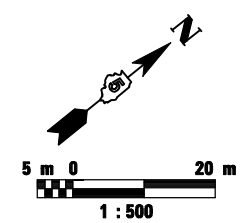

LEGEND	
	PAVEMENT REMOVAL
	PCC REMOVAL
	GUARDRAIL REMOVAL
	TREE REMOVAL HECTARES

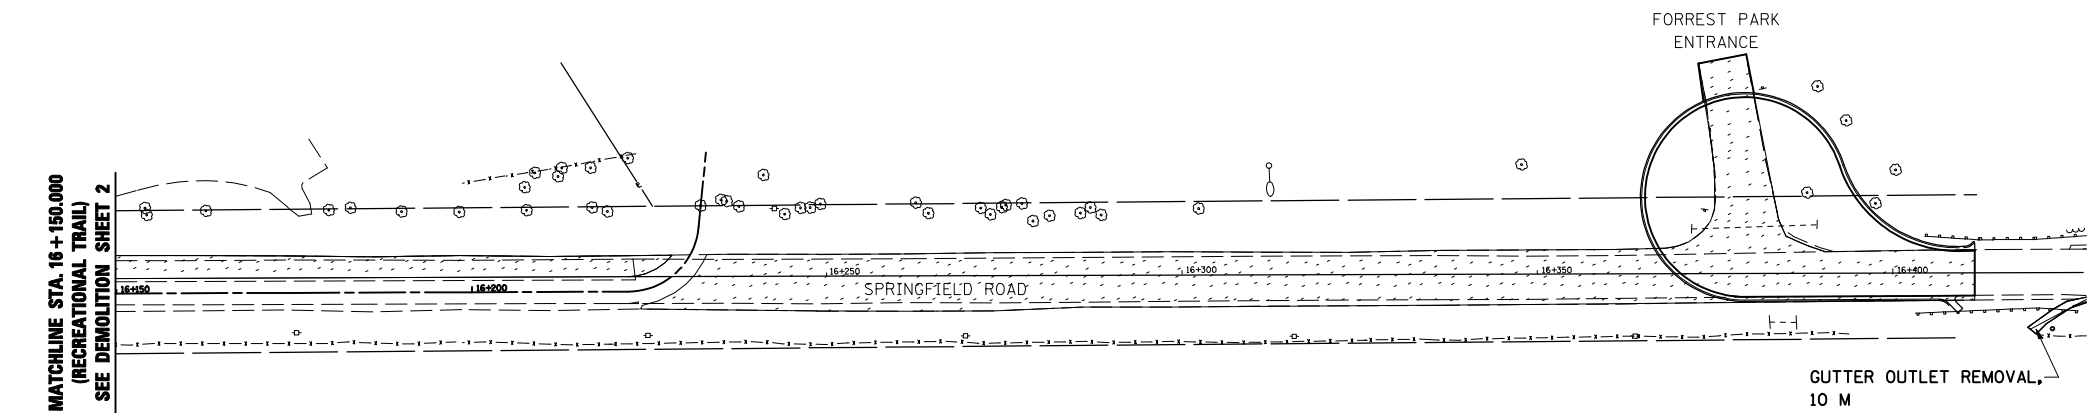

REVISION		ILLINOIS DEPT. OF TRANSPORTATION
DATE	DESCRIPTION	
		DEMOLITION SHEET 3 OF 5 SIX POINTS ROAD RECREATIONAL TRAIL SPRINGFIELD ROAD

LEGEND	
	PAVEMENT REMOVAL
	PCC REMOVAL

DATE 05-27-09  
DRAWN BY SAM  
CHECKED BY PMH