


F.A.P. RTE.	SECTION	COUNTY	TOTAL SHEETS	SHEET NO.
704	(1)N & TS-1	McLEAN	497	72
STA. 2+600.000		TO STA. 2+750.000		
FED. ROAD DIST. NO.	ILLINOIS	FED. AID PROJECT		
CONTRACT NO. 70514				

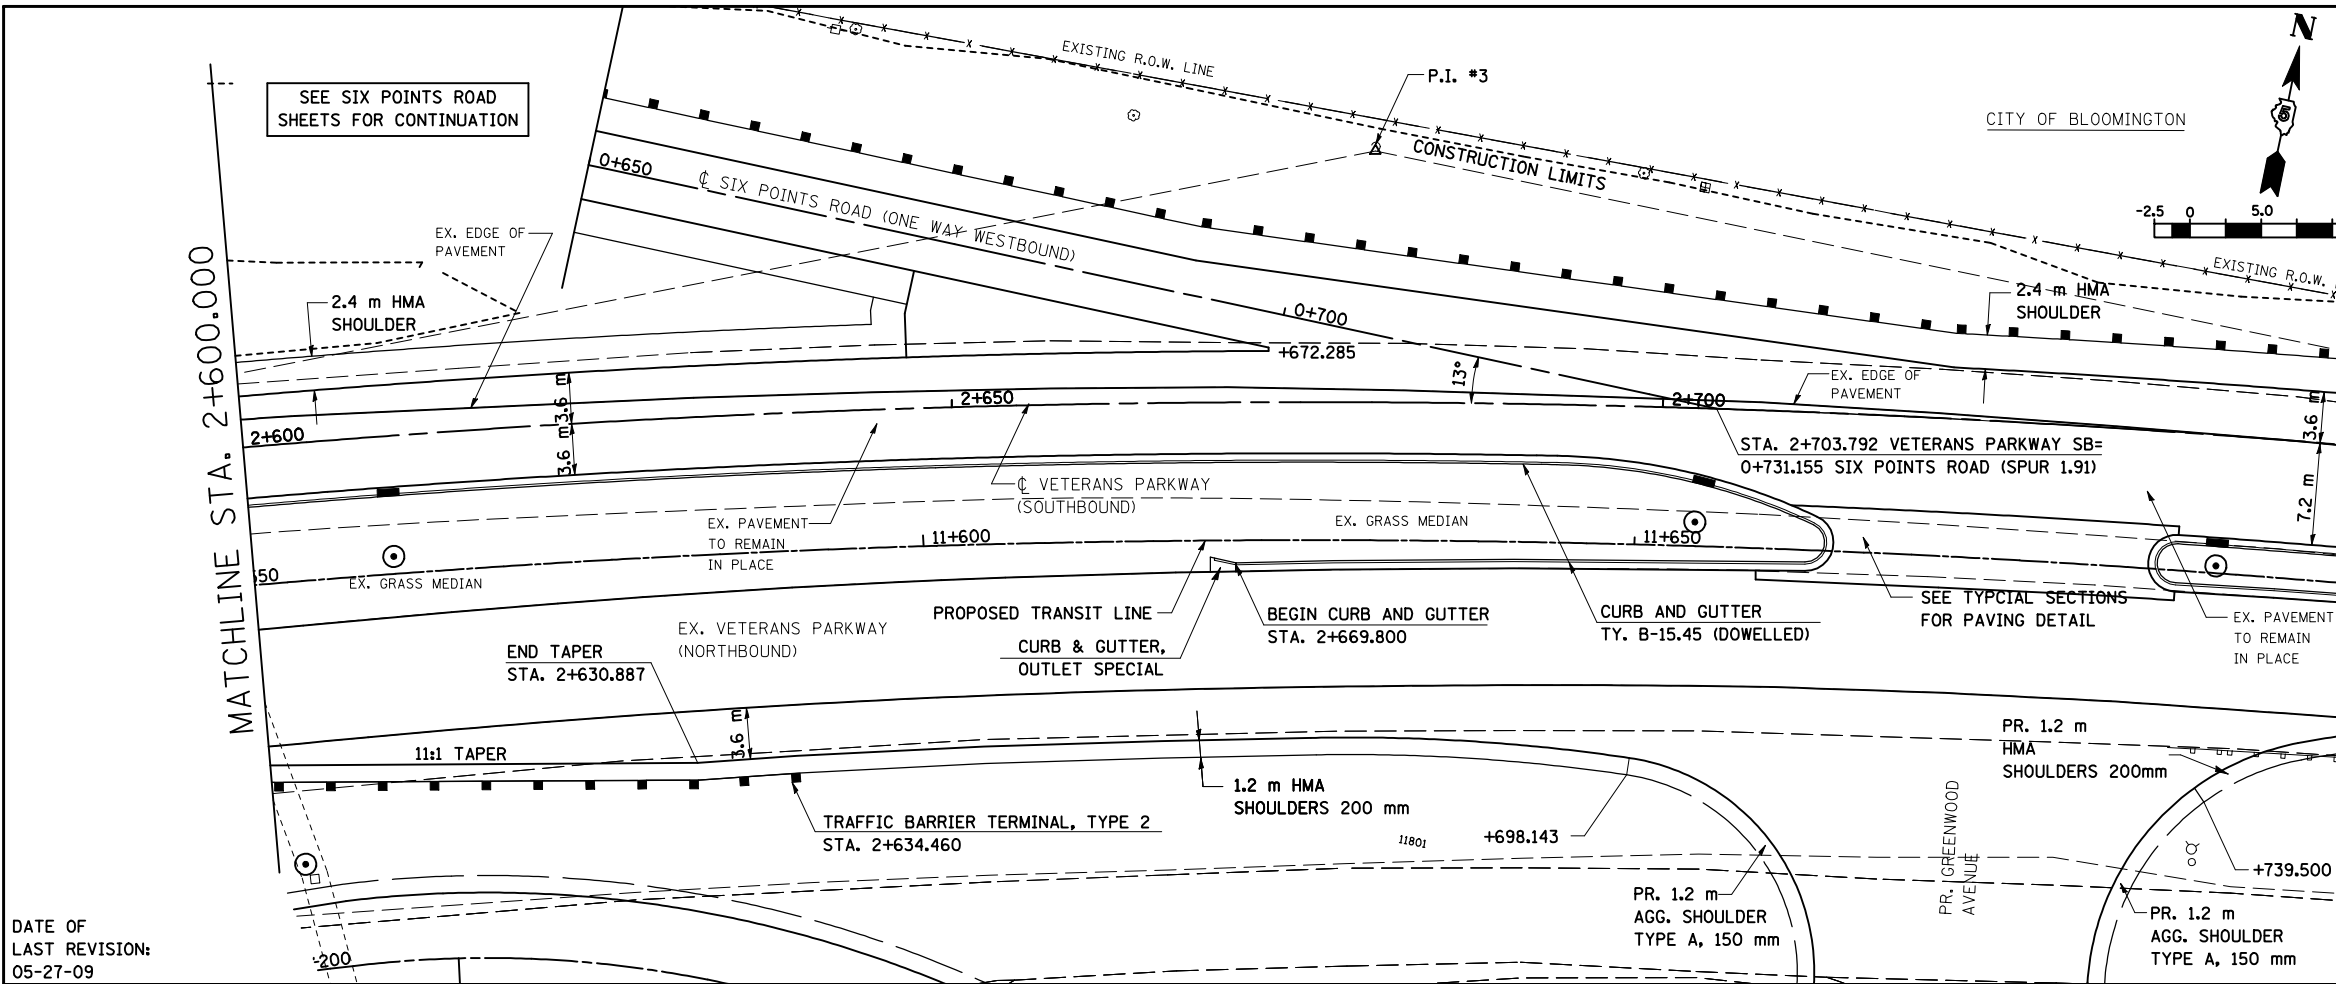

CVSB - 3  
 PI STA = 2+682.034  
 $\Delta = 22^\circ 45' 00''$  (RT)  
 R = 882.258 m  
 T = 177.494 m  
 L = 350.312 m  
 E = 17.677 m  
 e = 1.5%±  
 T.R. = EXISTING  
 S.E. RUN. = EXISTING  
 P.C. STA = 2+504.540  
 P.T. STA = 2+854.852


BY	DATE
FINAL SURVEYED	
SURVEY PLOTTED	
NOTE BOOK TEMPLATE	
AREAS CHECKED	
NO.	



- NOTES:
1. ALL STATIONING SHOWN IS BASED UPON  $\dot{C}$  VETERANS PARKWAY (SOUTHBOUND).
  2. ALL PROPOSED COMBINATION CONCRETE CURB & GUTTER SHOWN IS TYPE B-15.45 UNLESS OTHERWISE NOTED.
  3. SEE INTERSECTION DETAILS FOR STATIONS, OFFSET, & RADII AT INTERSECTION.
  4. SAWCUT ALL EXISTING PAVEMENT AS NECESSARY TO OBTAIN CLEAN EDGE.

DATE OF LAST REVISION:  
05-27-09

BY	DATE
ORIGINAL SURVEYED	
SURVEY PLOTTED	
NOTE BOOK TEMPLATE	
AREAS CHECKED	
NO.	

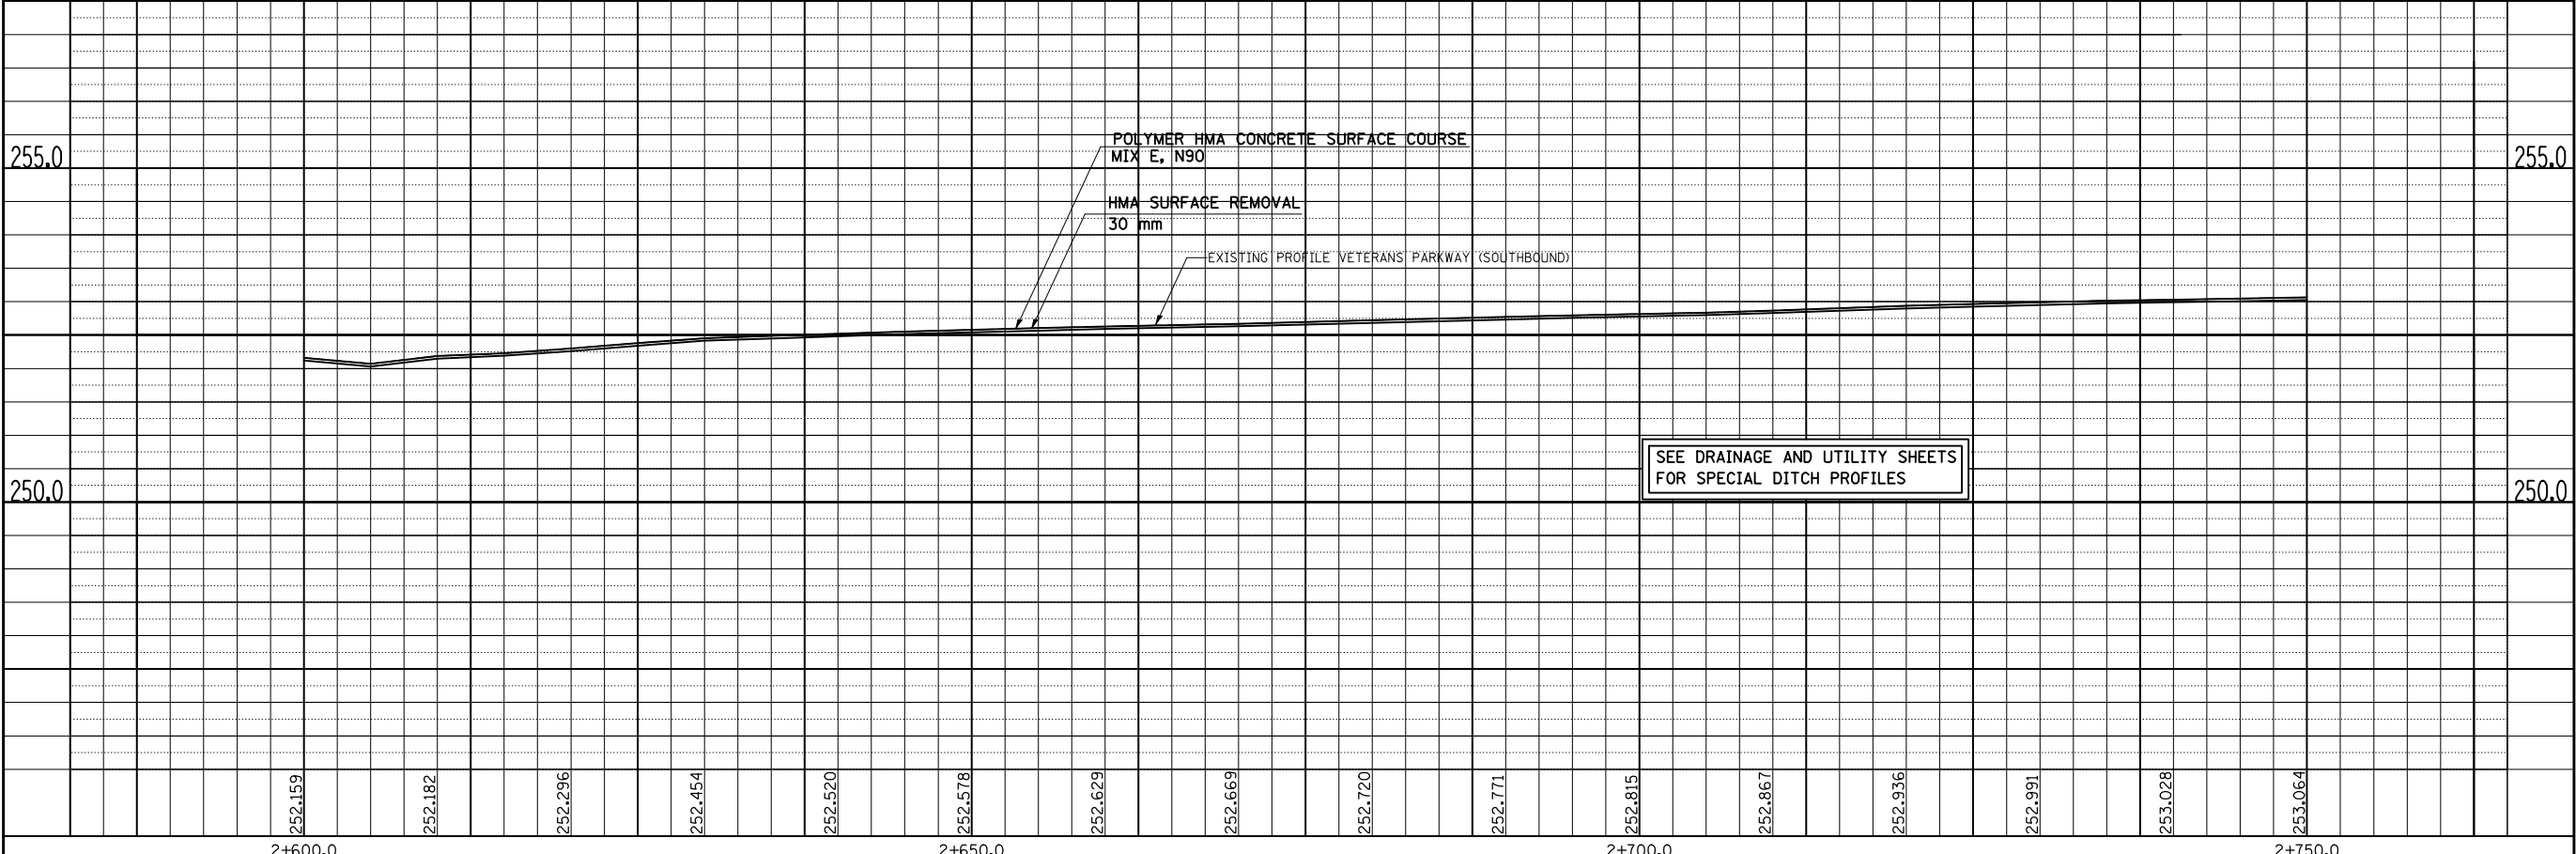

VETERANS PARKWAY, PLAN & PROFILE, STA. 2 + 600.000 TO STA. 2 + 750.000