

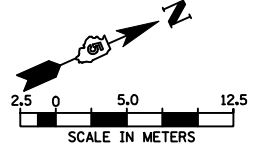


| F.A.P. RTE. | SECTION | COUNTY | TOTAL SHEETS | SHEET NO. |
|---------------------|-------------|---------------------------|--------------|-----------|
| 704 | (1)N & TS-1 | McLEAN | 497 | 84 |
| STA. 0+853.000 | | TO STA. 1+025.000 | | |
| FED. ROAD DIST. NO. | | ILLINOIS FED. AID PROJECT | | |
| CONTRACT NO. 70514 | | | | |

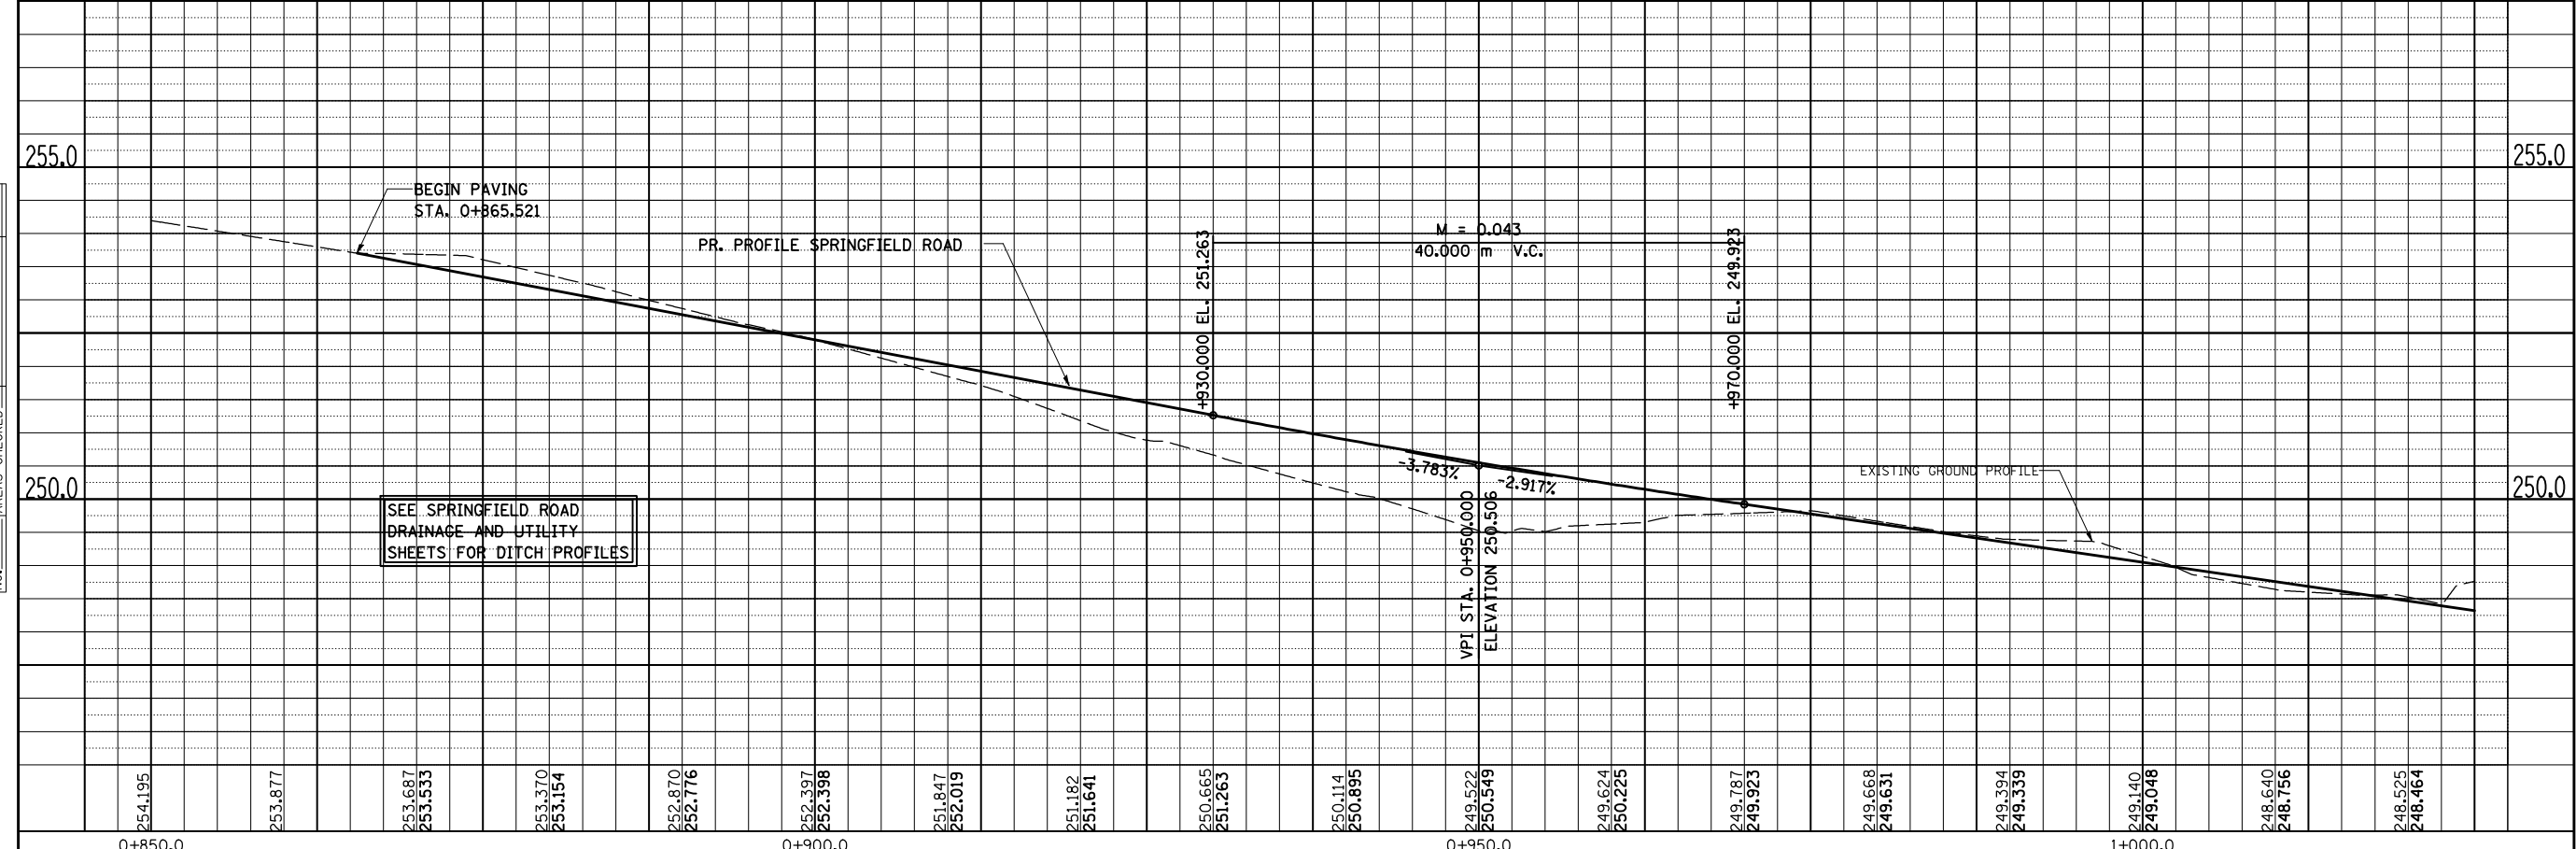

| | |
|----------------------|--|
| DATE | |
| BY | |
| FINAL SURVEY PLOTTED | |
| NOTE BOOK TEMPLATE | |
| AREAS CHECKED | |
| NO. | |

| | |
|-------------------------|--|
| DATE | |
| BY | |
| ORIGINAL SURVEY PLOTTED | |
| NOTE BOOK TEMPLATE | |
| AREAS CHECKED | |
| NO. | |

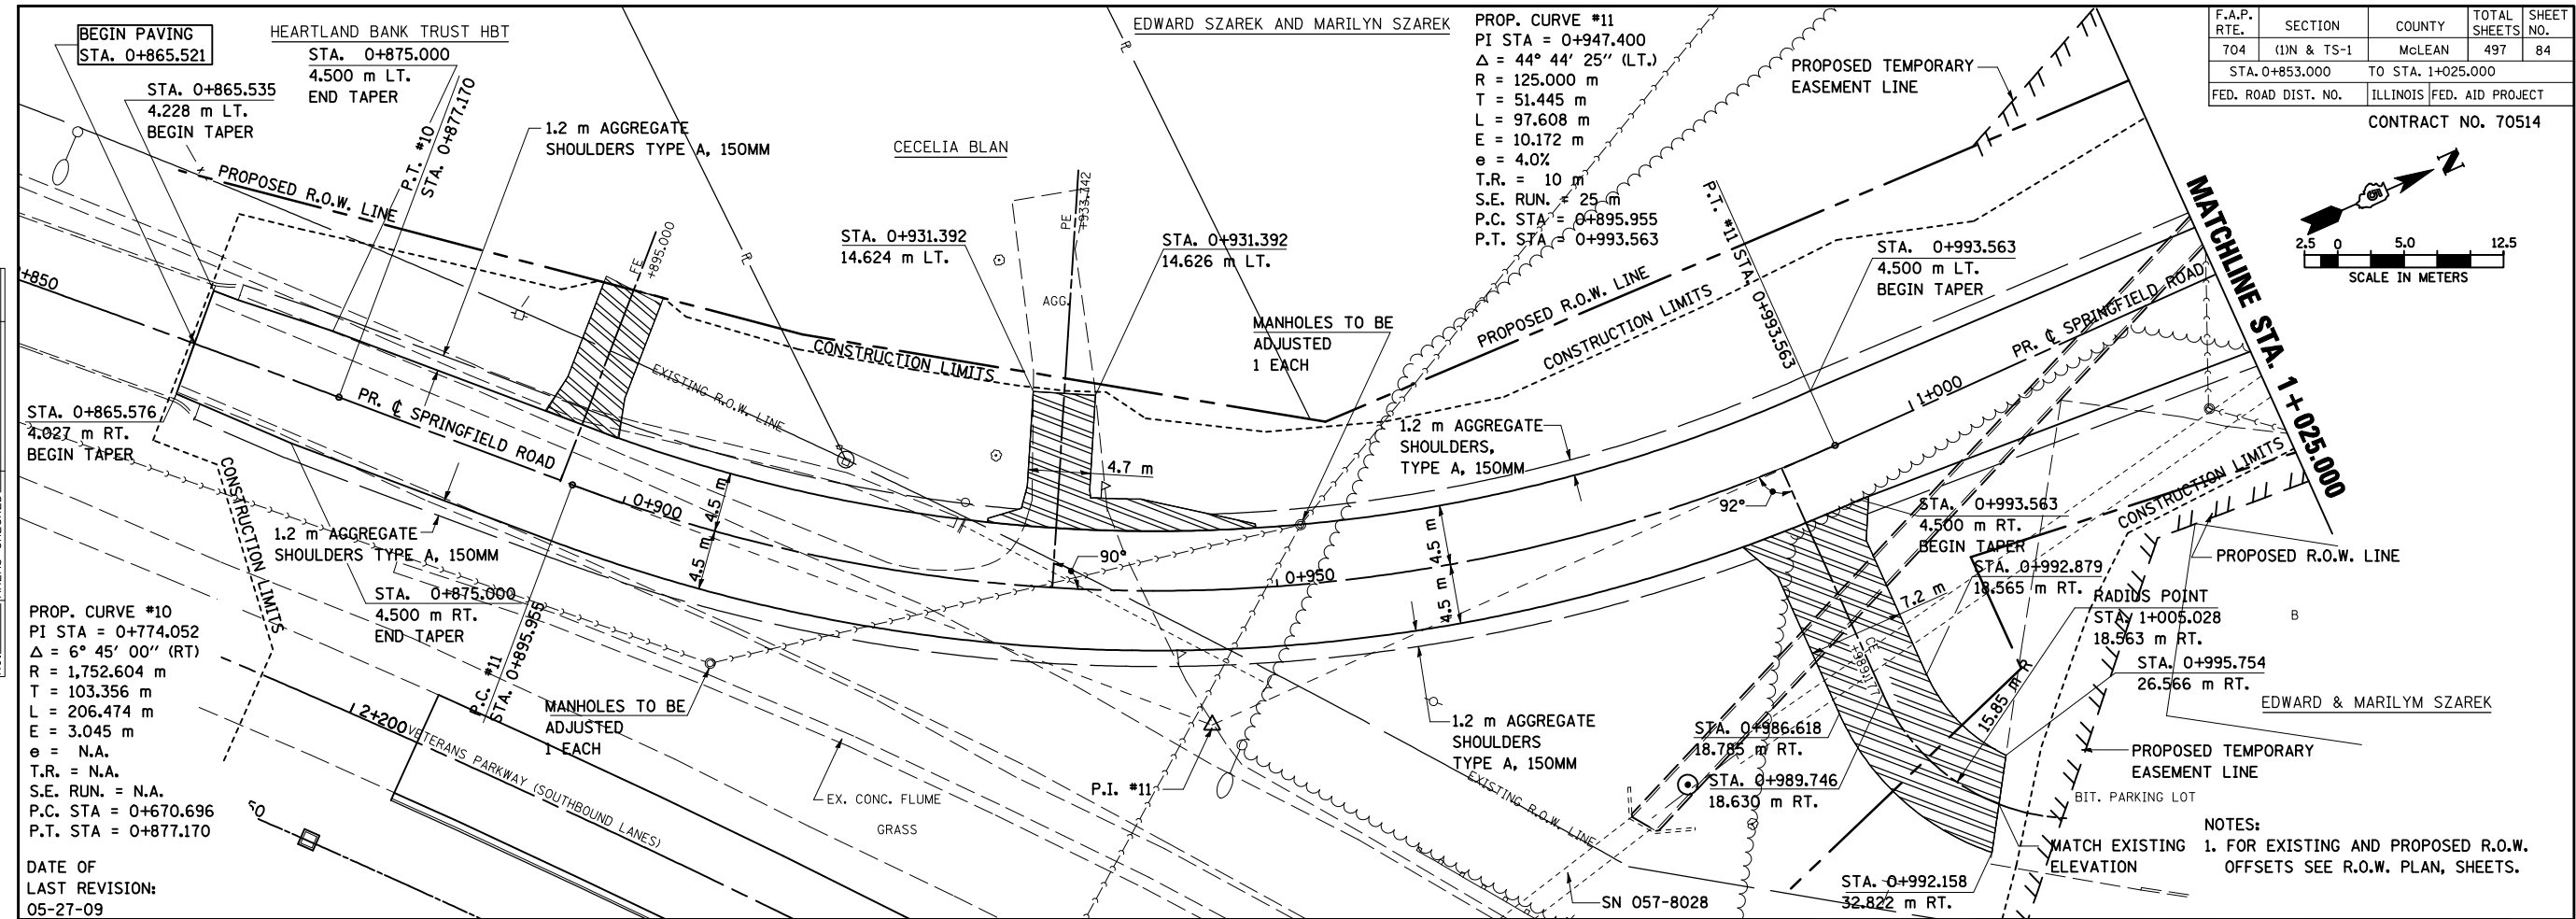

SPRINGFIELD ROAD, PLAN & PROFILE, STA. 0+853.000 TO STA. 1+025.000