



F.A.P. RT.E.	SECTION	COUNTY	TOTAL SHEETS	SHEET NO.
704	(1)N & TS-1	McLEAN	497	93
STA. 10+600.000		TO STA. 10+745.000		
FED. ROAD DIST. NO.		ILLINOIS FED. AID PROJECT		
CONTRACT NO. 70514				

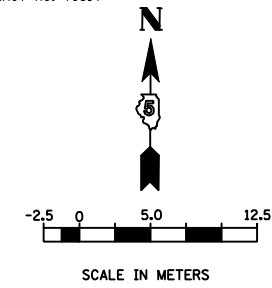

BY	DATE
FINAL SURVEY PLOTTED	
NOTE BOOK TEMPLATE	
AREAS CHECKED	
NO.	


MATCHLINE STA. 10+715.000

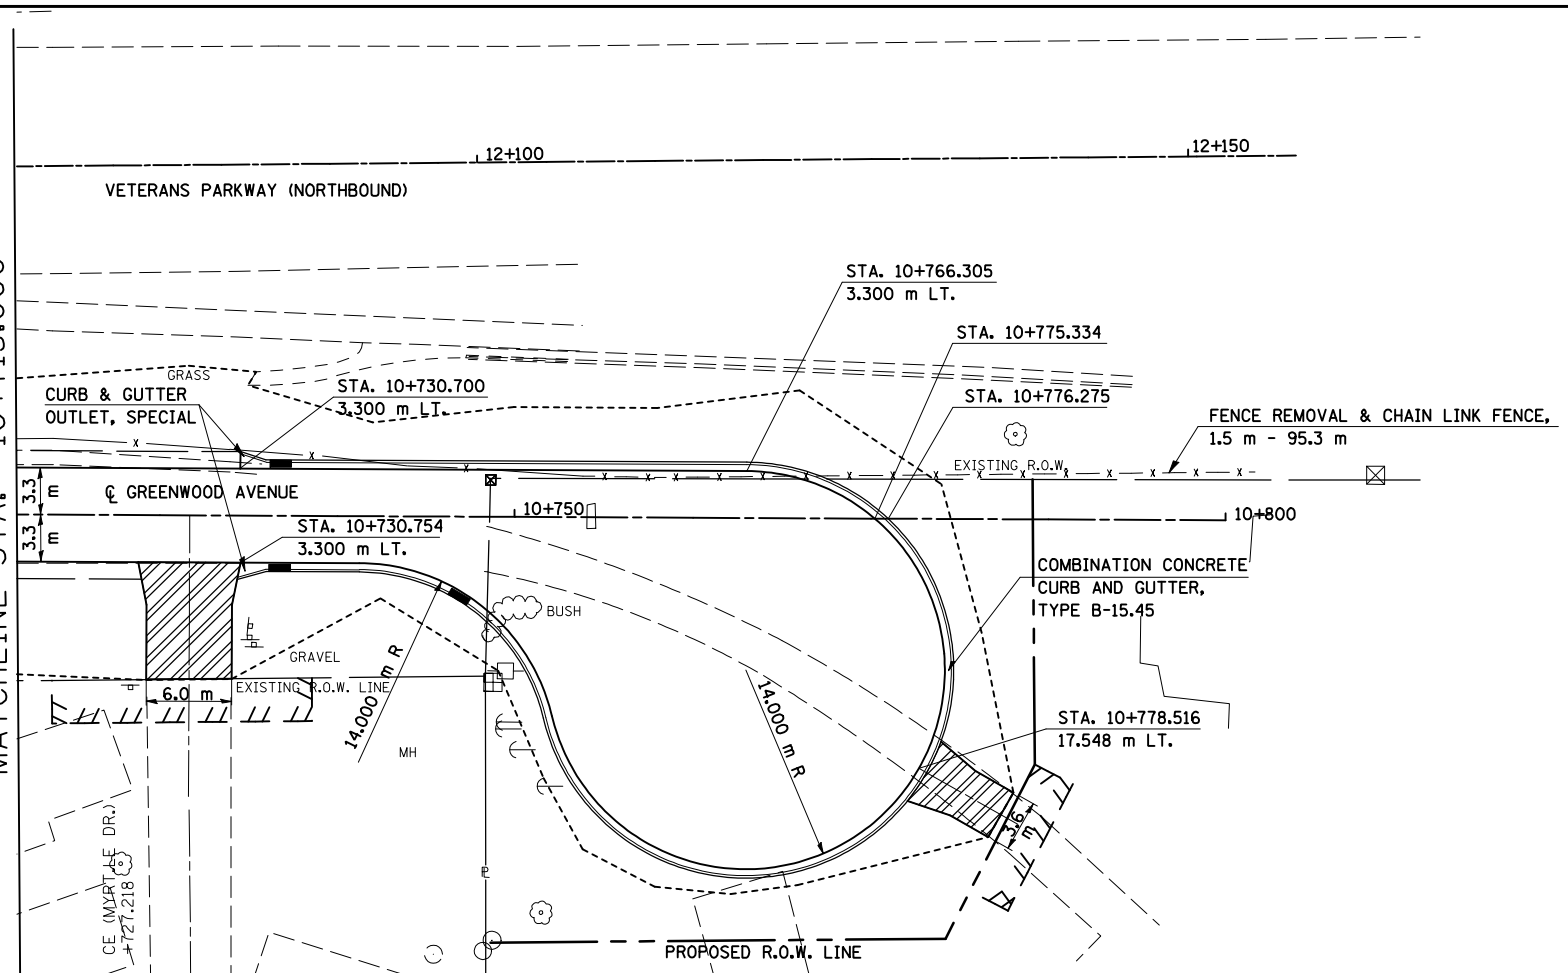

NOTES:  
1. FOR EXISTING AND PROPOSED OFFSETS  
SEE R.O.W. PLAN SHEETS.

DATE OF LAST REVISION:  
05-27-09

BY	DATE
ORIGINAL SURVEY PLOTTED	
NOTE BOOK TEMPLATE	
AREAS CHECKED	
NO.	

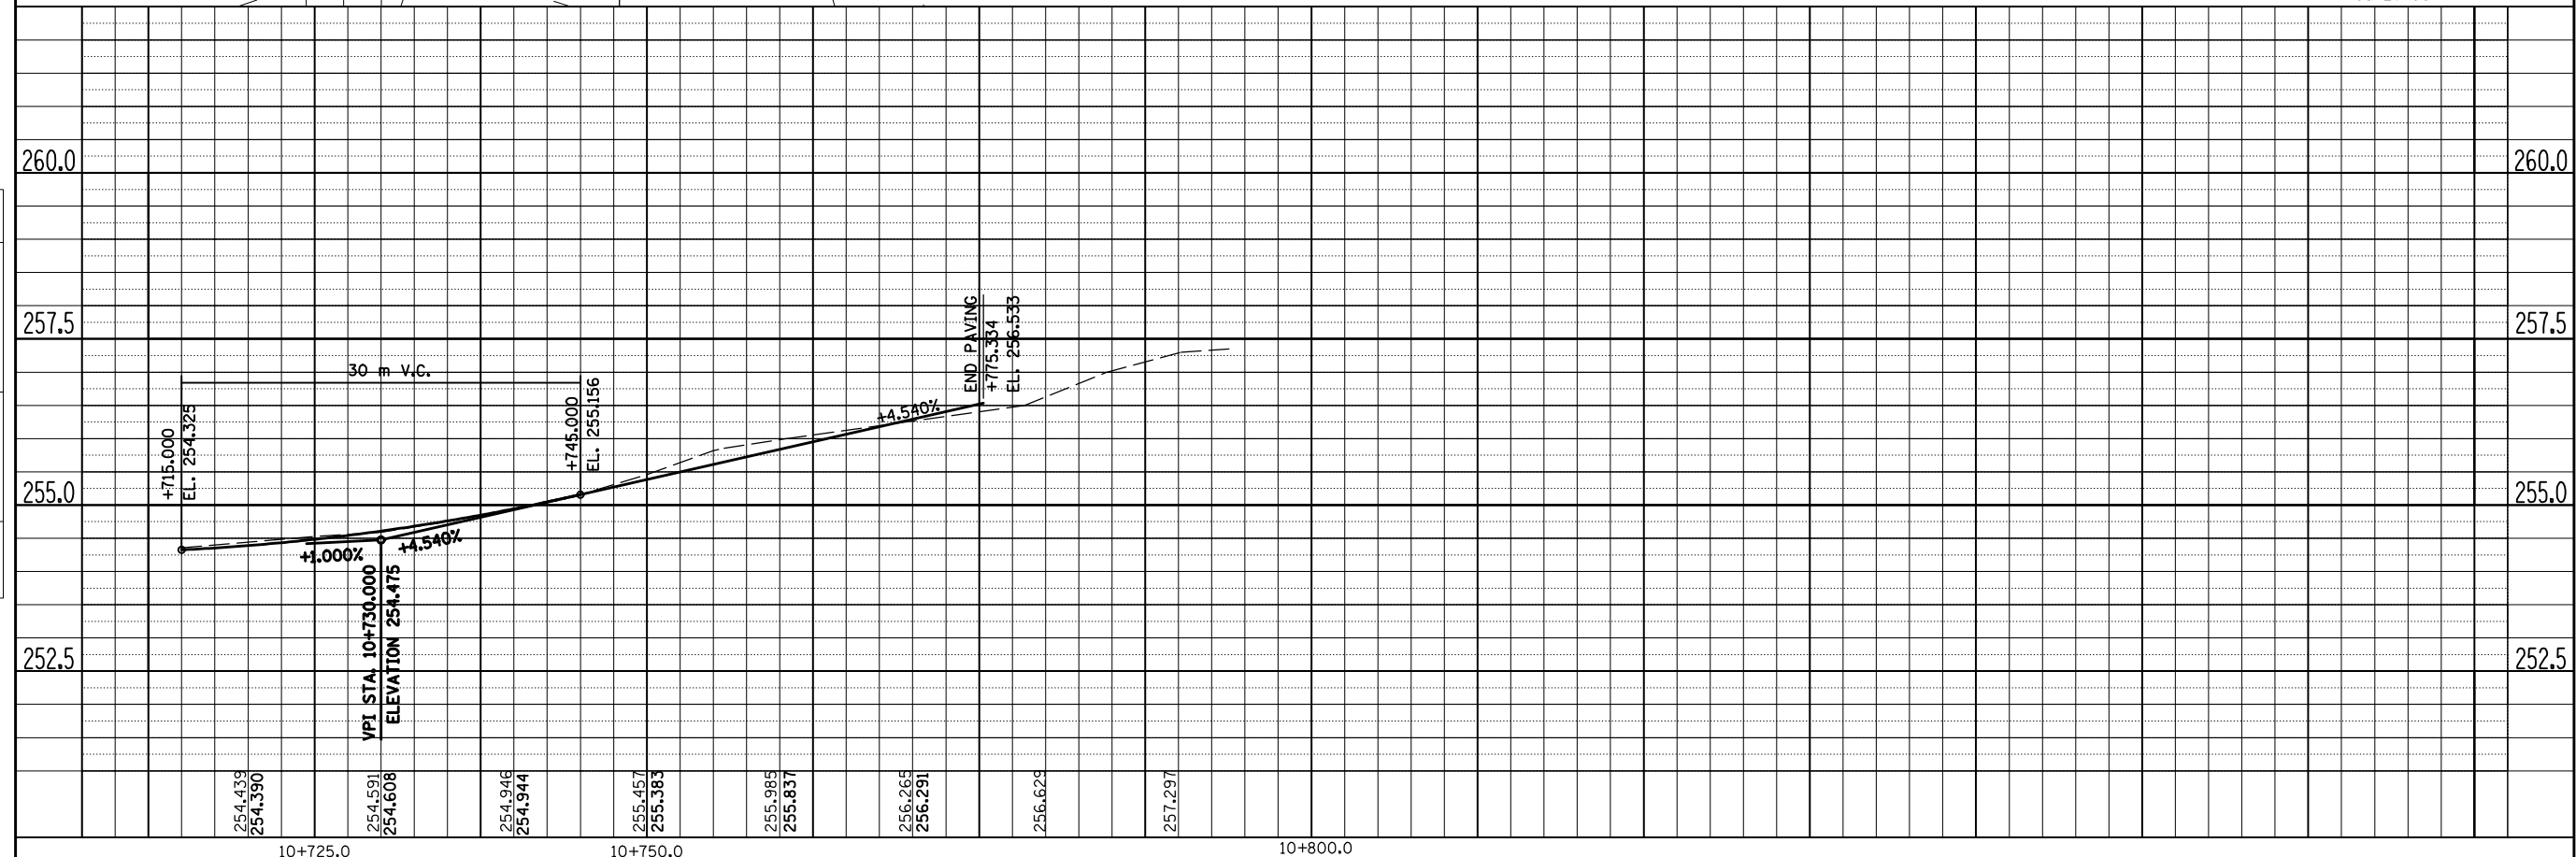

**GREENWOOD AVENUE, PLAN & PROFILE, STA. 10+715.000 TO STA. 10+800.000**