


STAGE 2

F.A.P. RTE.	SECTION	COUNTY	TOTAL SHEETS	SHEET NO.
704	(1)N & TS-1	McLEAN	497	121
STA. 10+600.000		TO STA. 10+715.000		
FED. ROAD DIST. NO.	ILLINOIS FED. AID PROJECT			

CONTRACT NO. 70514

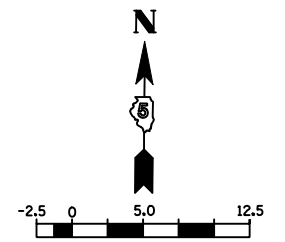


- 1:250 LEGEND**
- ▬ TYPE III BARRICADE
 - ⊥ SIGN
 - DRUM, BARRICADE OR VERTICAL BARRICADE WITH STEADY BURNING LIGHT
 - ▨ WORK AREA
 - ▩ TEMPORARY PAVEMENT
 - ⇨ DIRECTION OF TRAFFIC

GENERAL STAGING NOTES
 MAINTAIN ACCESS TO ALL ADJACENT PROPERTIES THROUGHOUT THE DURATION OF THE PROJECT.

PLACE TYPE III BARRICADES IN ACCORDANCE WITH STANDARD 701901.

PROVIDE TEMPORARY MAILBOX SERVICE.

WORK TO BE COMPLETED IN STAGE 2
 CONSTRUCT FINAL PAVEMENT FROM STATION 10+419.500 LEFT TO END OF CUL-DE-SAC AND FROM STATION 10+440.000 RIGHT TO STATION 10+634.000 RIGHT.

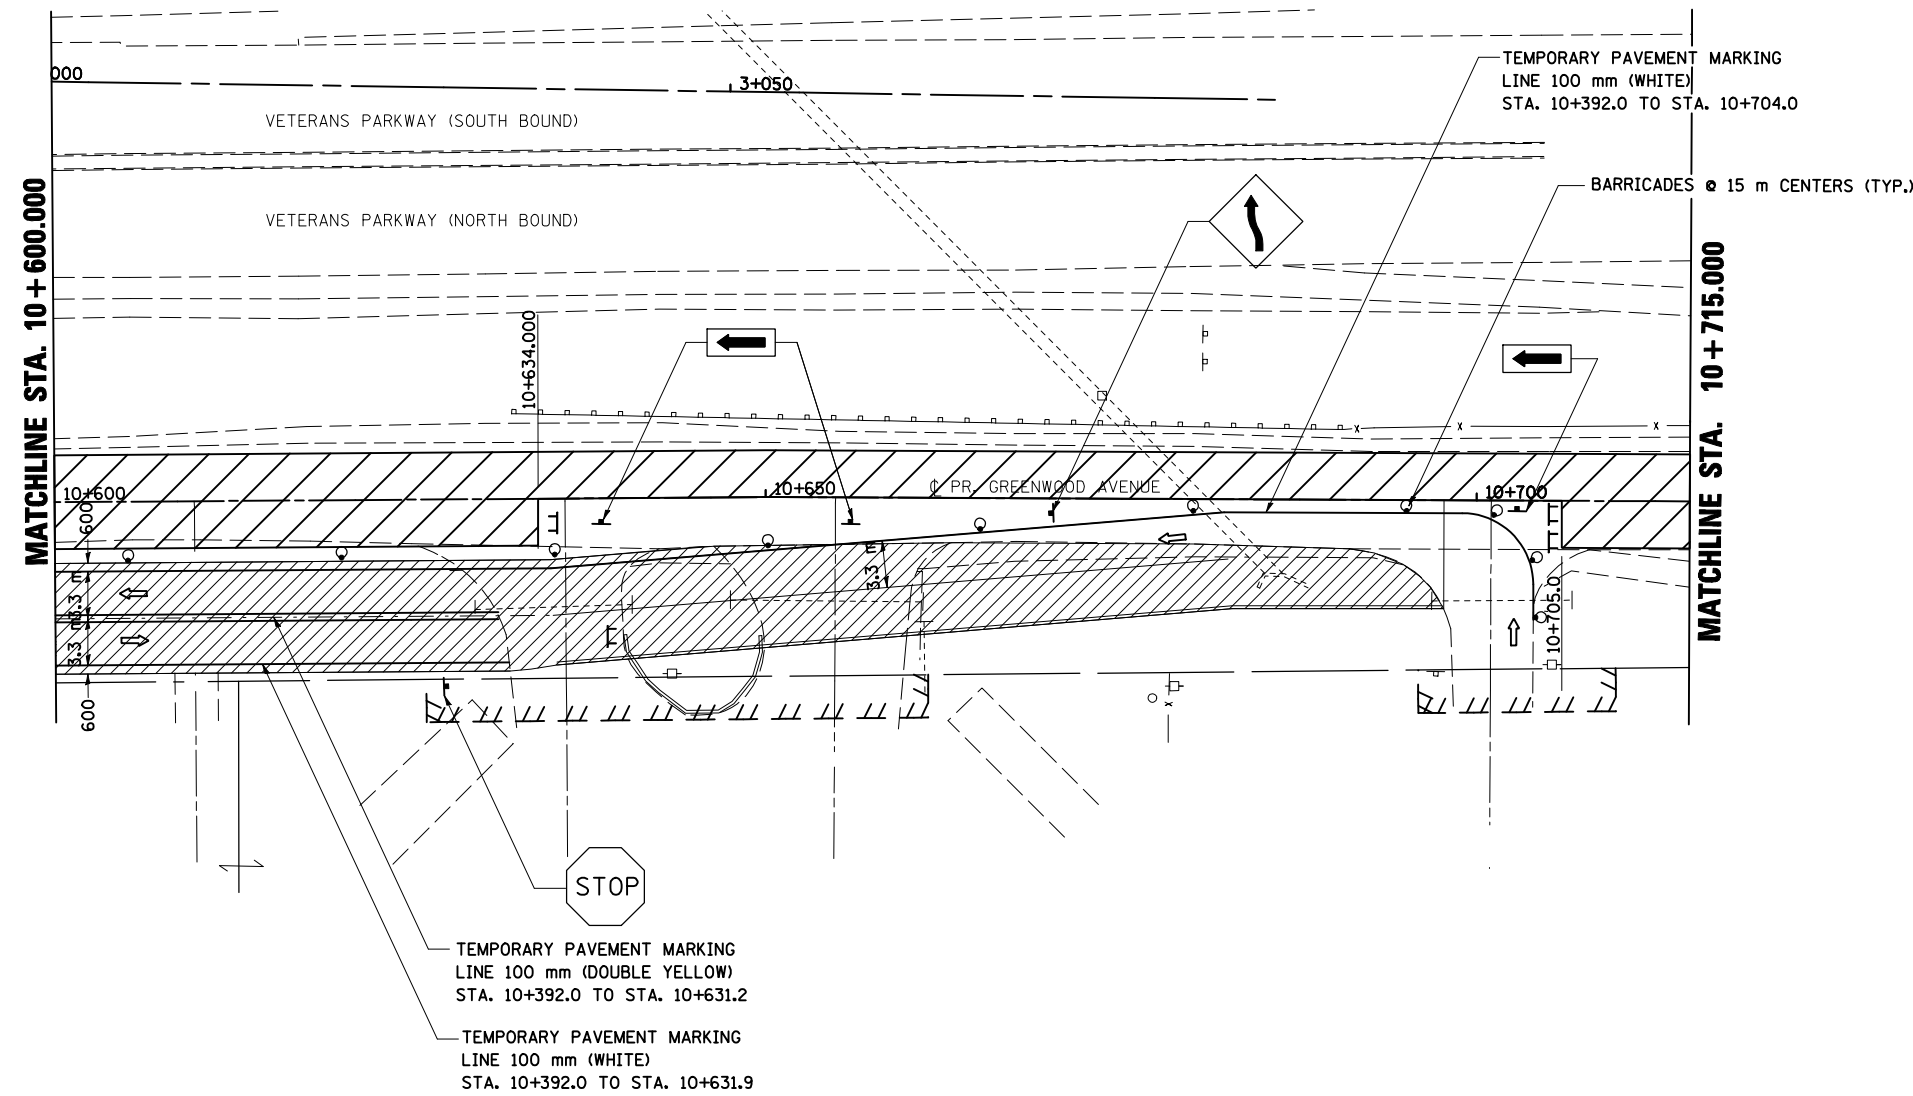

TEMPORARY PAVEMENT MARKING LINE 100 mm (DOUBLE YELLOW) STA. 10+392.0 TO STA. 10+631.2

TEMPORARY PAVEMENT MARKING LINE 100 mm (WHITE) STA. 10+392.0 TO STA. 10+631.9

REVISIONS		ILLINOIS DEPARTMENT OF TRANSPORTATION
NAME	DATE	
		STAGING PLANS STAGE 2 GREENWOOD AVENUE (EAST)
DATE 05-27-09		DRAWN BY SAM CHECKED BY PMH

STAGING PLANS, STAGE 2 GREENWOOD AVENUE (EAST)

PLOT DATE = 8/12/2010
 FILE NAME = o:\joe_work\p\p\stage2\stage2.dgn
 PLOT SCALE = 1:250000 m / in.
 USER NAME = craigre