


STAGE 3

F.A.P. RTE.	SECTION	COUNTY	TOTAL SHEETS	SHEET NO.
704	(1)N & TS-1	MCLEAN	497	130
STA. 10+600.000		TO STA. 10+715.000		
FED. ROAD DIST. NO.	ILLINOIS FED. AID PROJECT		CONTRACT NO. 70514	

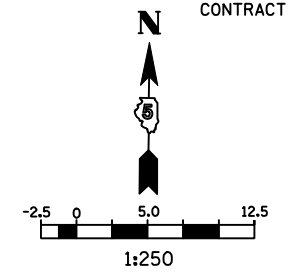

LEGEND

- TT TYPE III BARRICADE
- ▲ SIGN
- DRUM, BARRICADE OR VERTICAL BARRICADE WITH STEADY BURNING LIGHT
- ▨ WORK AREA
- ▩ TEMPORARY PAVEMENT
- ← DIRECTION OF TRAFFIC

GENERAL STAGING NOTES


MAINTAIN ACCESS TO ALL ADJACENT PROPERTIES THROUGHOUT THE DURATION OF THE PROJECT.

PLACE TYPE III BARRICADES IN ACCORDANCE WITH STANDARD 701901.

PROVIDE TEMPORARY MAILBOX SERVICE

WORK TO BE COMPLETED IN STAGE 3
CONSTRUCT FINAL PAVEMENT FROM STA. 10+633.500 TO STA. 10+705.6 RIGHT.

REMOVE TEMPORARY PAVEMENT FROM STA. 10+414.0 TO STA. 10+694.2.

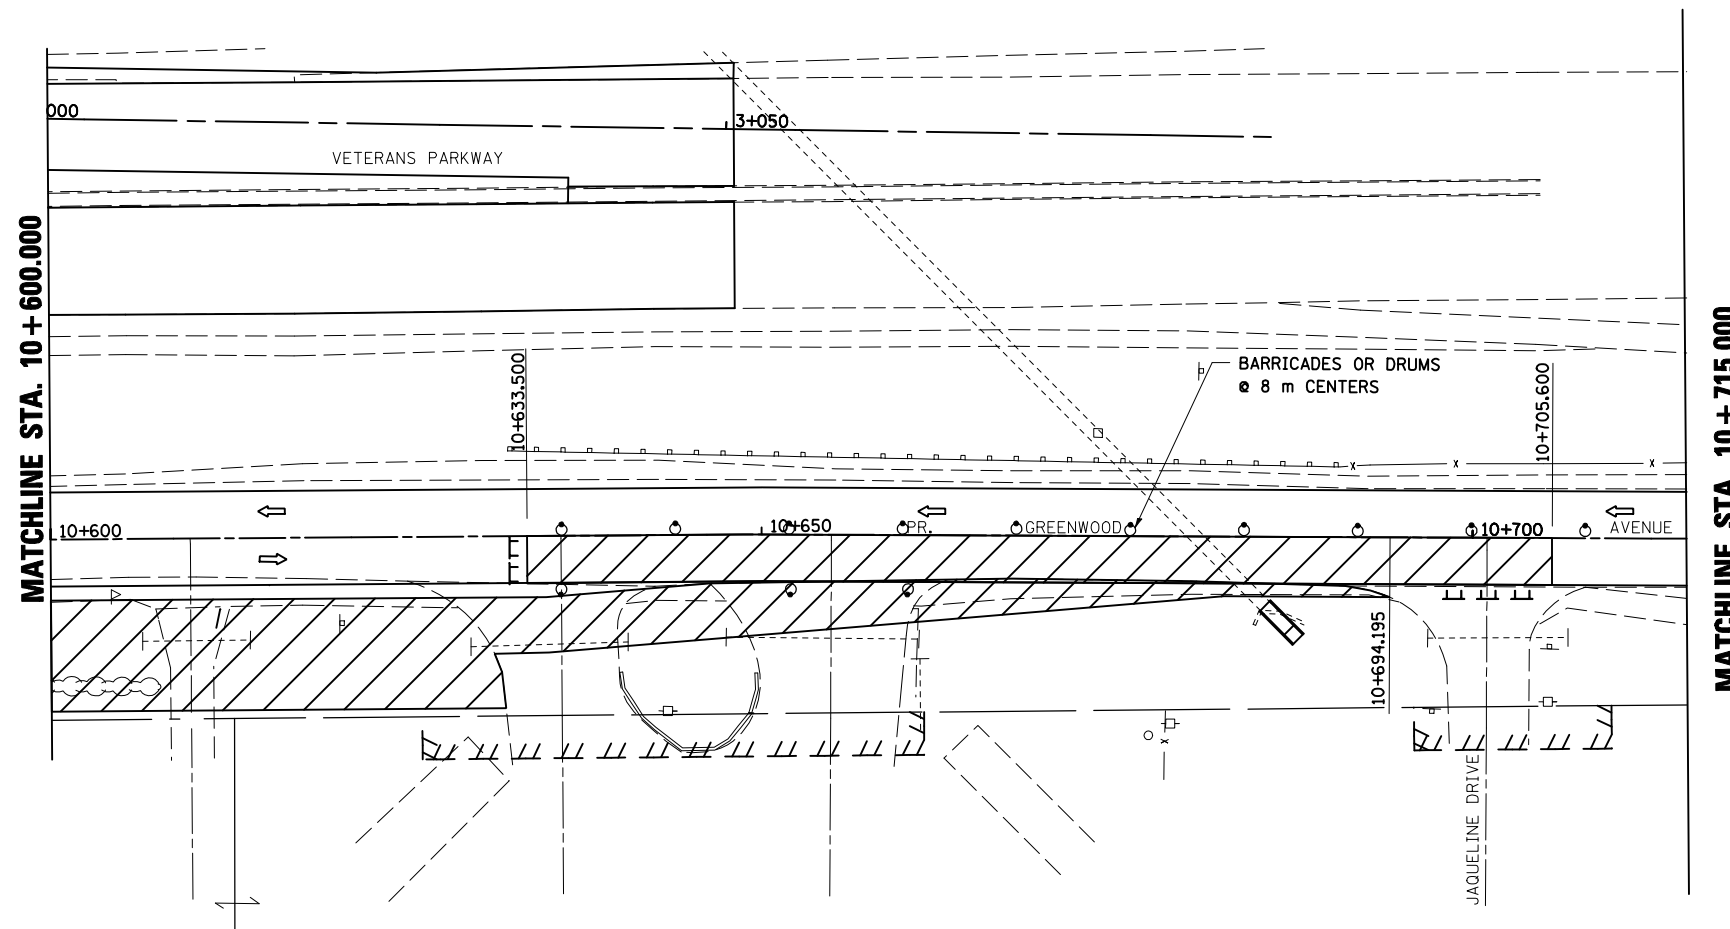

REVISIONS		ILLINOIS DEPARTMENT OF TRANSPORTATION
NAME	DATE	
		STAGING PLANS STAGE 3 GREENWOOD AVENUE (EAST)
		DRAWN BY SAM
		CHECKED BY PMH
		DATE 05-27-09

STAGING PLANS, STAGE 3 GREENWOOD AVENUE (EAST)

PLOT DATE = 8/12/2010
 FILE NAME = c:\p\work\pav\stage3\stage3.dgn
 PLOT SCALE = 1:25000 m / in.
 USER NAME = craig