
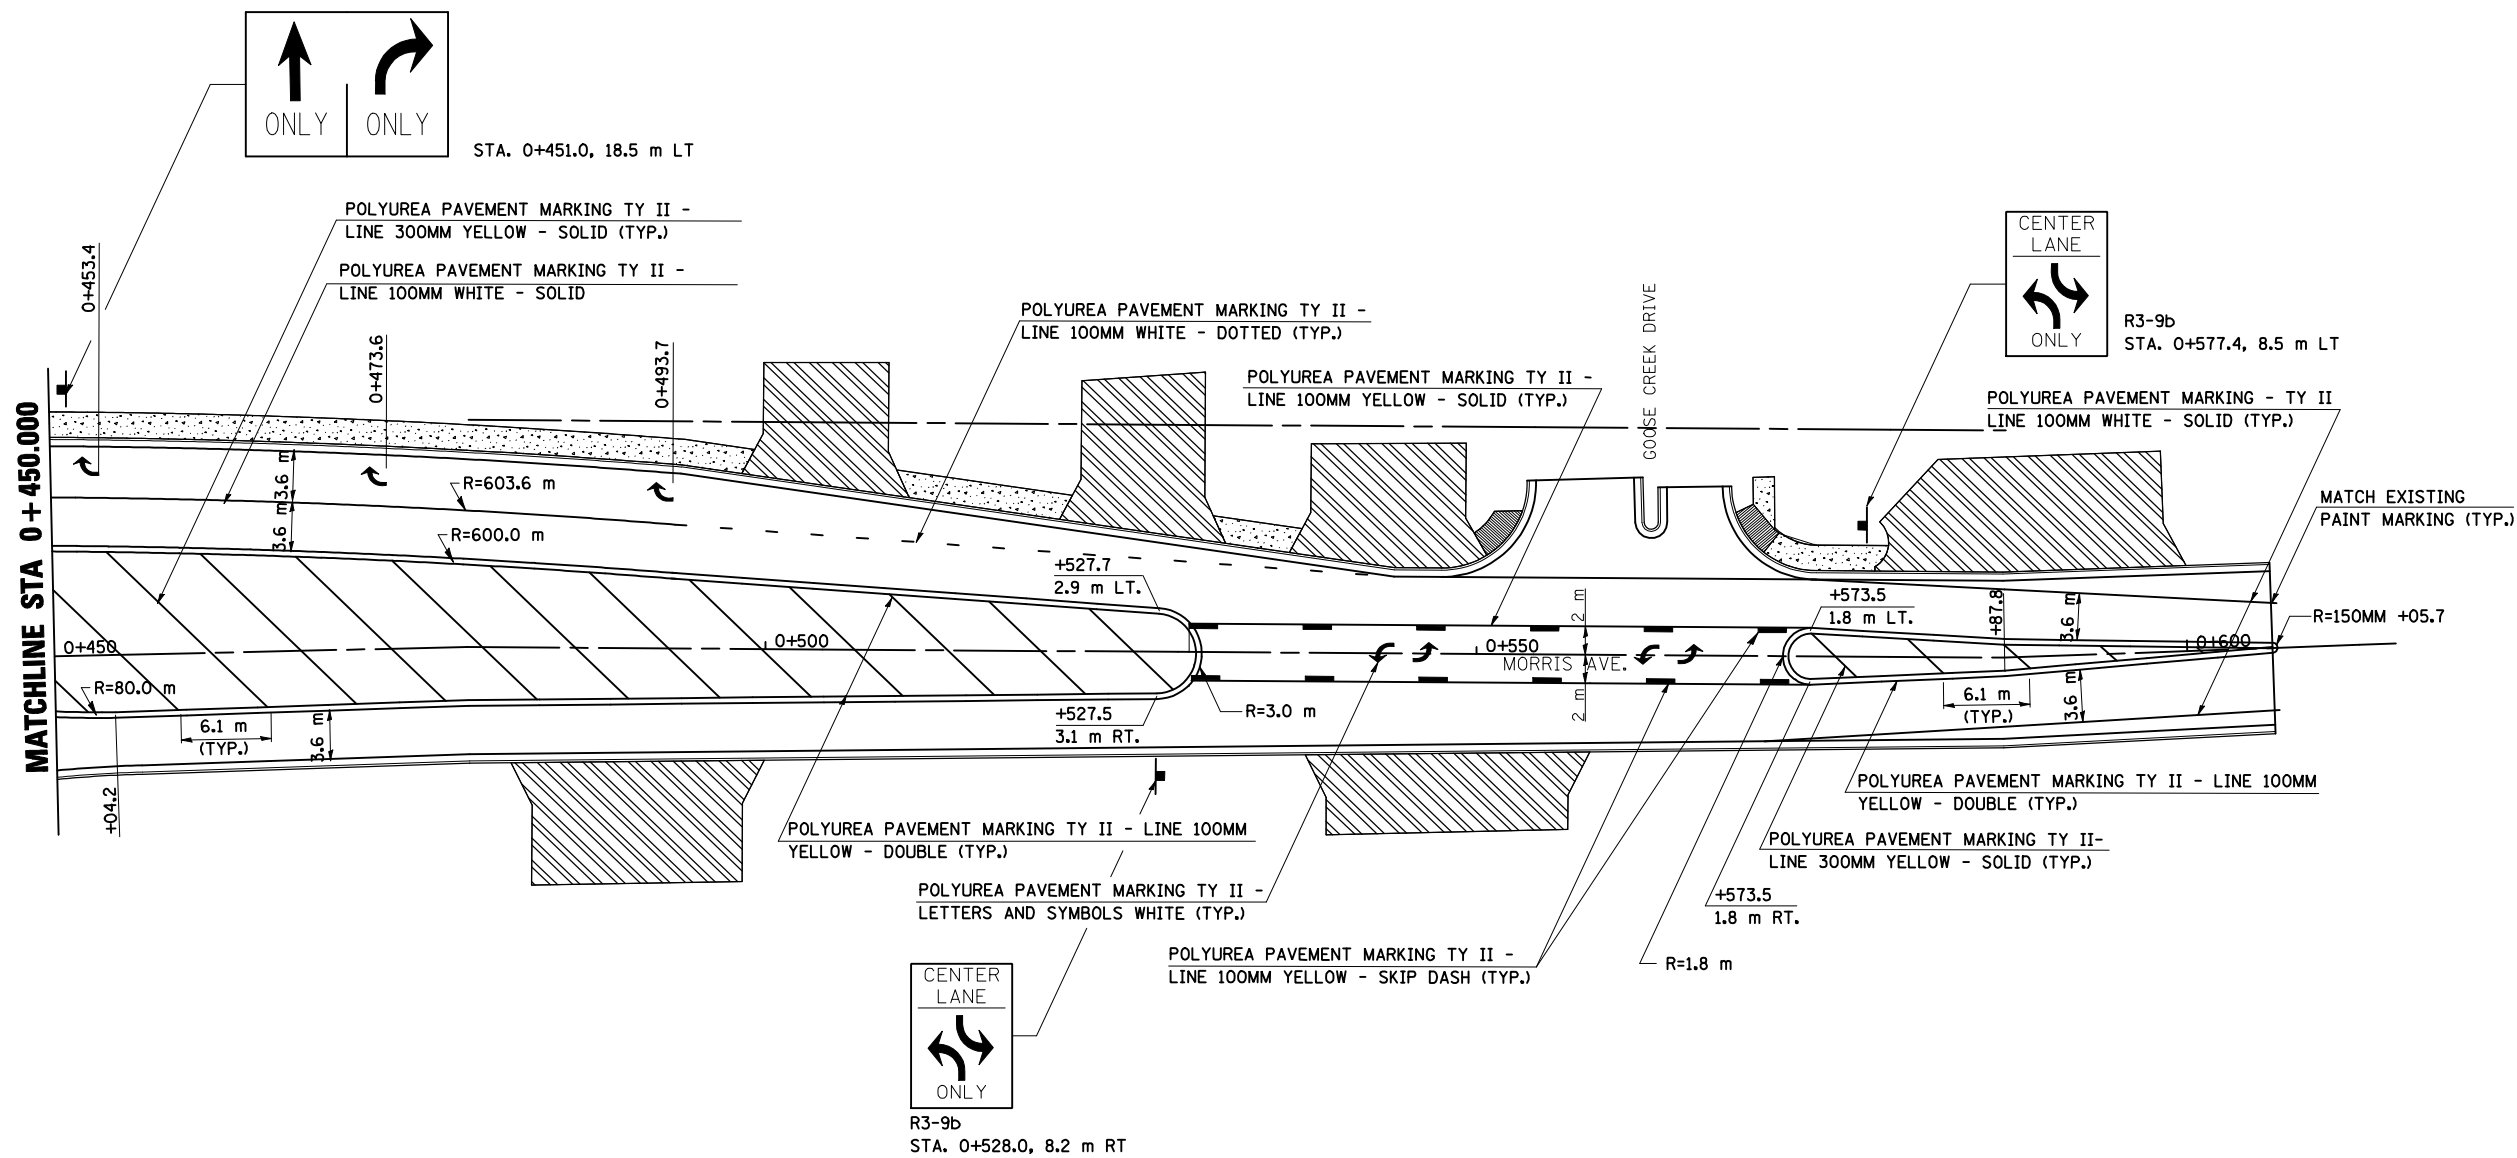


F.A.P. RTE.	SECTION	COUNTY	TOTAL SHEETS	SHEET NO.
704	(1) N & TS-1	McLEAN	497	233
STA. 0+450.000		TO STA. 0+606.000		
FED. ROAD DIST. NO.	ILLINOIS FED. AID PROJECT			

CONTRACT NO. 70514

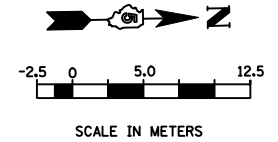

MORRIS AVENUE

REVISIONS		ILLINOIS DEPARTMENT OF TRANSPORTATION
NAME	DATE	
		PAVEMENT MARKING PLAN MORRIS AVENUE 8 OF 12 DATE 03-31-09

DRAWN BY SAM
CHECKED BY PMH