
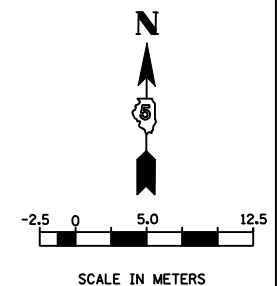
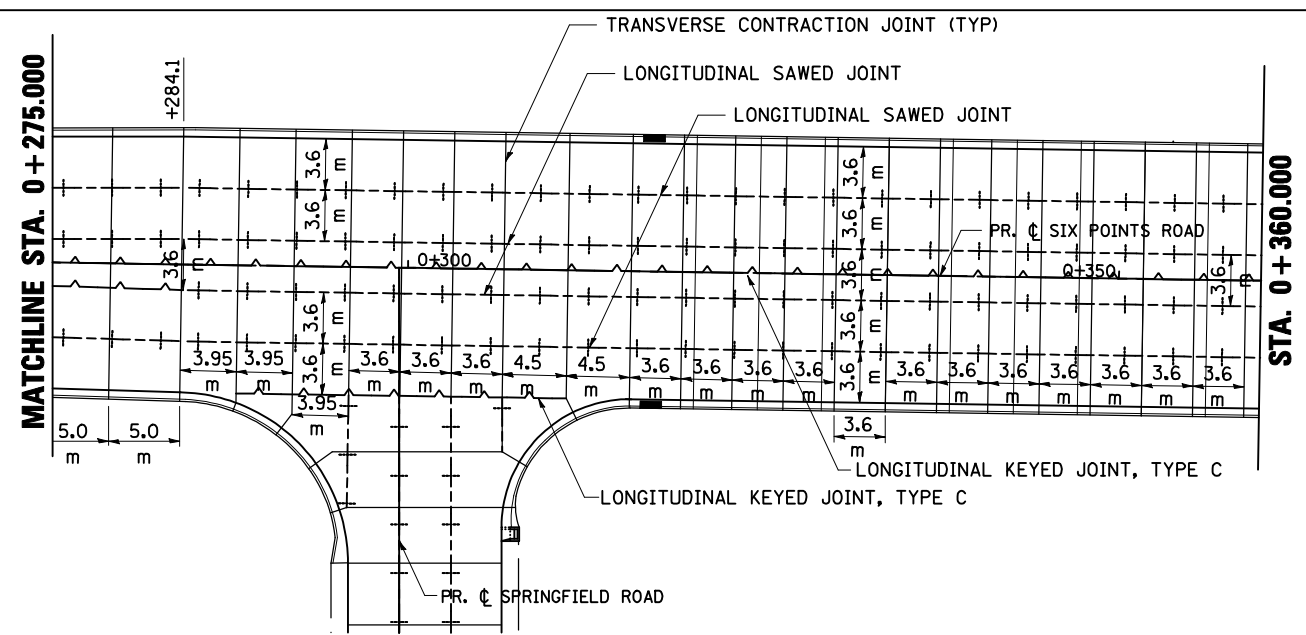
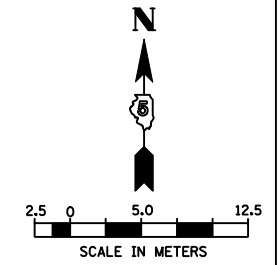
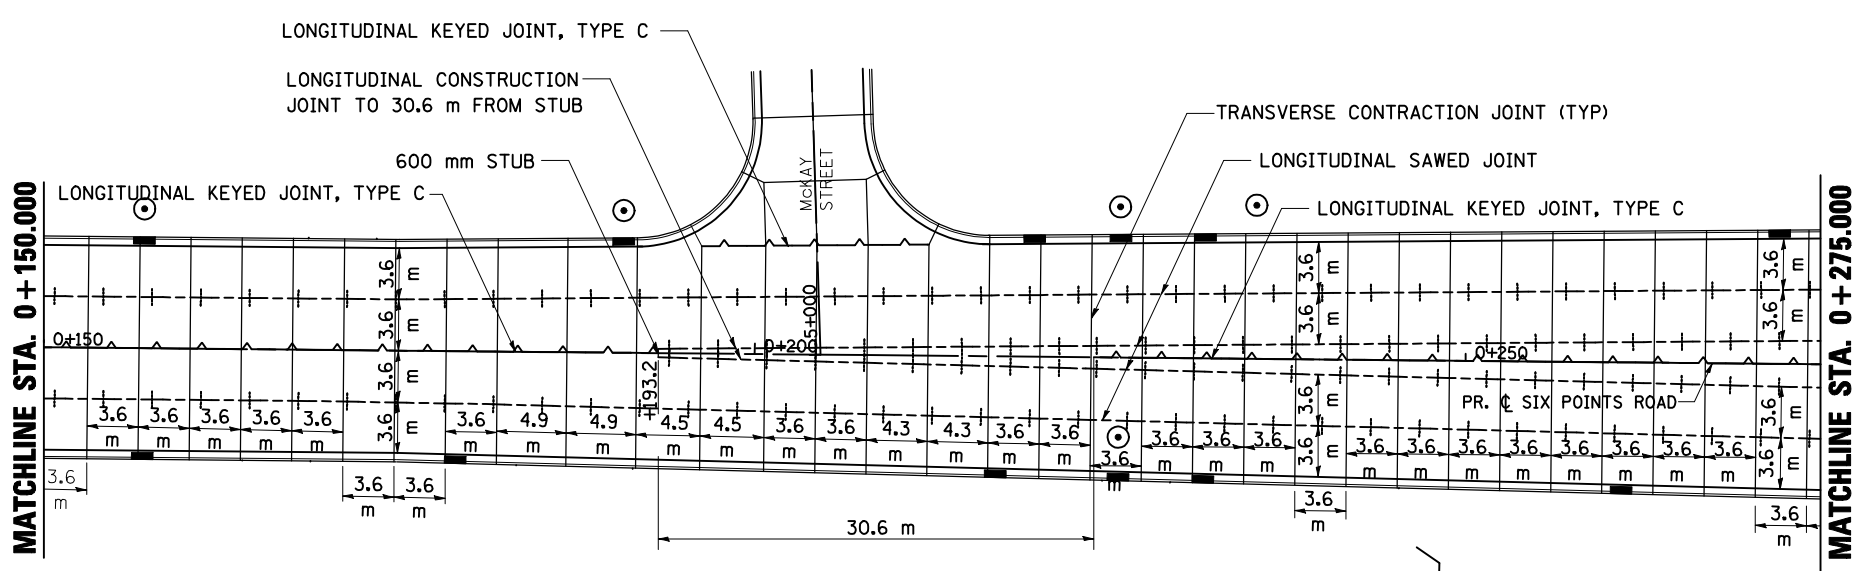
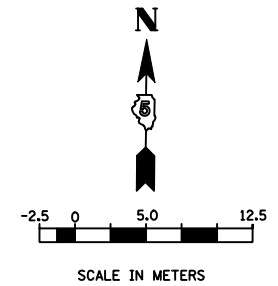


F.A.P. RTE.	SECTION	COUNTY	TOTAL SHEETS	SHEET NO.
704	(1)N & TS-1	McLEAN	497	240
STA. 0+013.771		TO STA. 0+360.000		
FED. ROAD DIST. NO.		ILLINOIS FED. AID PROJECT		
CONTRACT NO. 70514				

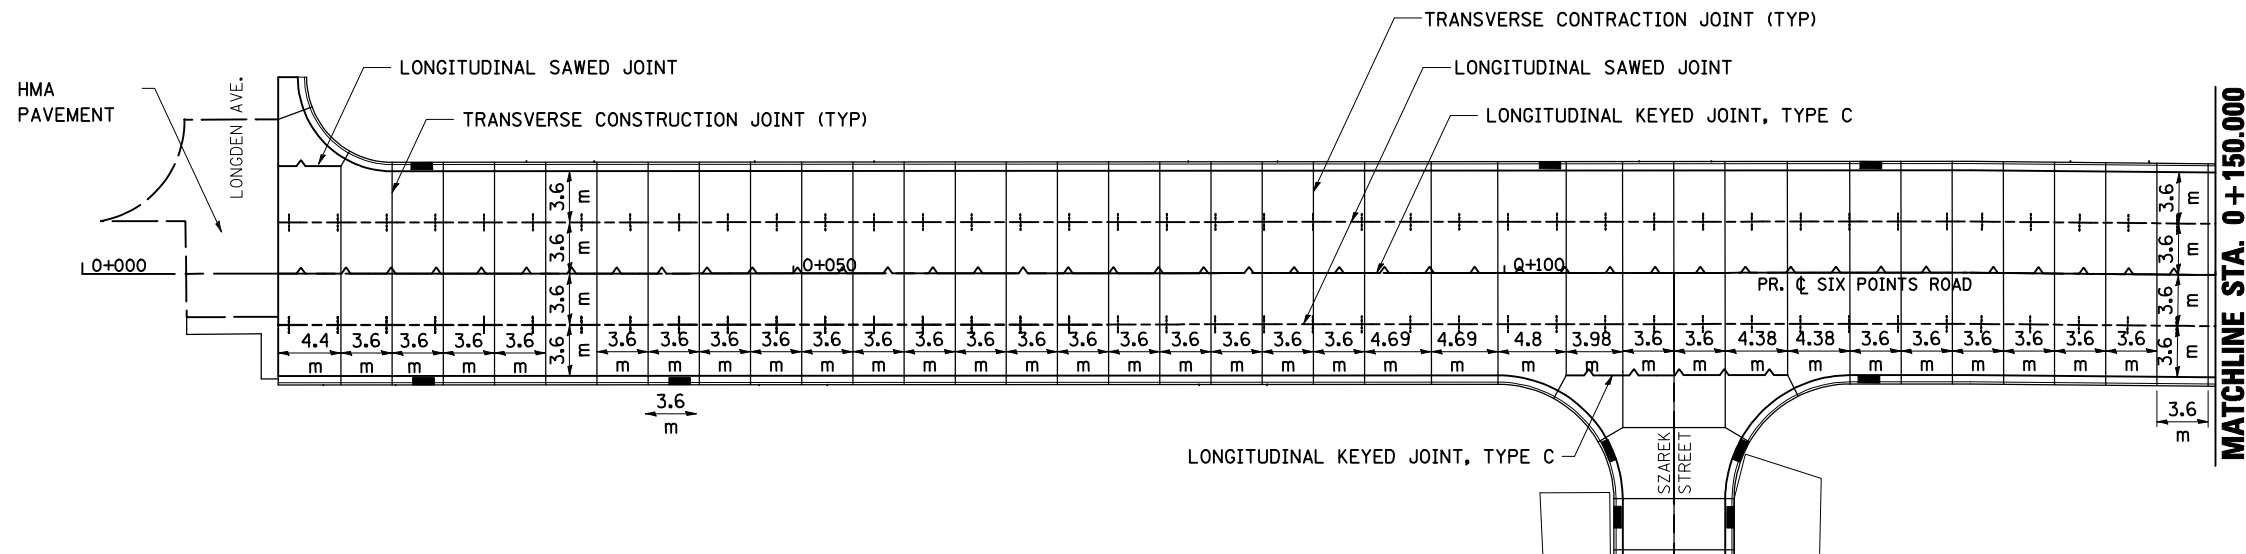

REVISIONS		ILLINOIS DEPARTMENT OF TRANSPORTATION
NAME	DATE	
		PAVEMENT JOINTING PLAN SIX POINTS ROAD (WEST)
		DRAWN BY SAM CHECKED BY PMH
		DATE 05-27-09

**SIX POINTS ROAD (WEST OF MORRIS AVE.) PAVEMENT JOINTING PLAN STA. 0+013.771 TO STA. 0+360.000**