
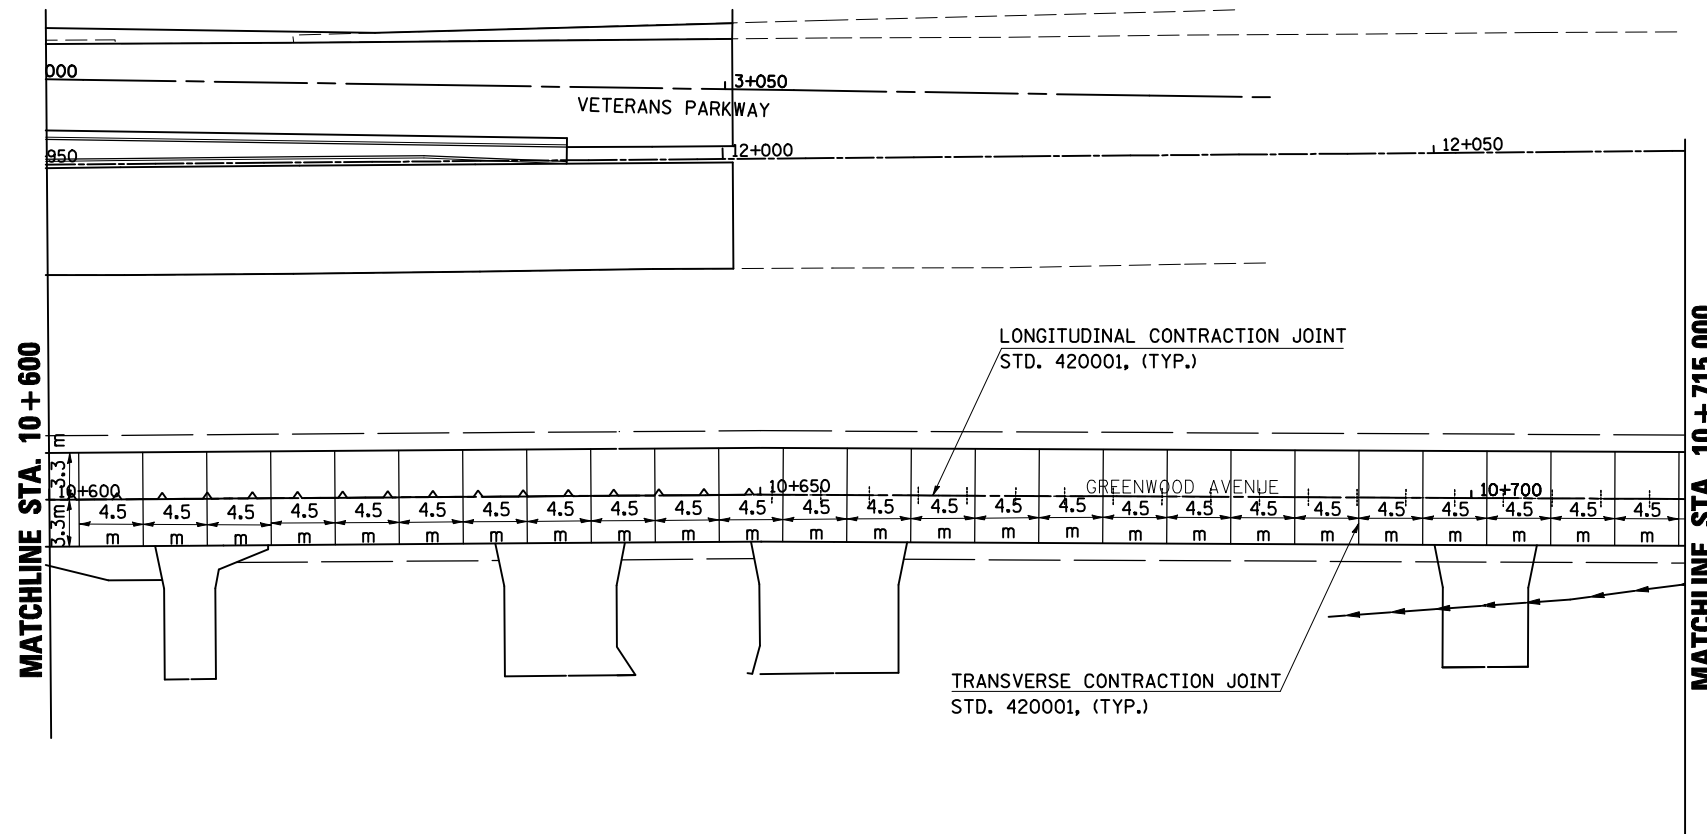


F.A.P. RTE.	SECTION	COUNTY	TOTAL SHEETS	SHEET NO.
704	(1)N & TS-1	McLEAN	497	245
STA. 10+600.000		TO STA. 10+715.000		
FED. ROAD DIST. NO.	ILLINOIS	FED. AID PROJECT		
CONTRACT NO. 70514				

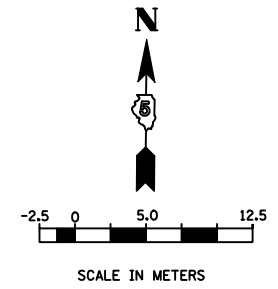

REVISIONS		ILLINOIS DEPARTMENT OF TRANSPORTATION
NAME	DATE	
		PAVEMENT JOINTING PLAN GREENWOOD AVENUE (EAST)
		DRAWN BY SAM CHECKED BY PMH
		DATE 05-27-09

GREENWOOD AVENUE PAVEMENT JOINTING PLAN STA. 10 + 600.000 TO STA. 10 + 715.000