
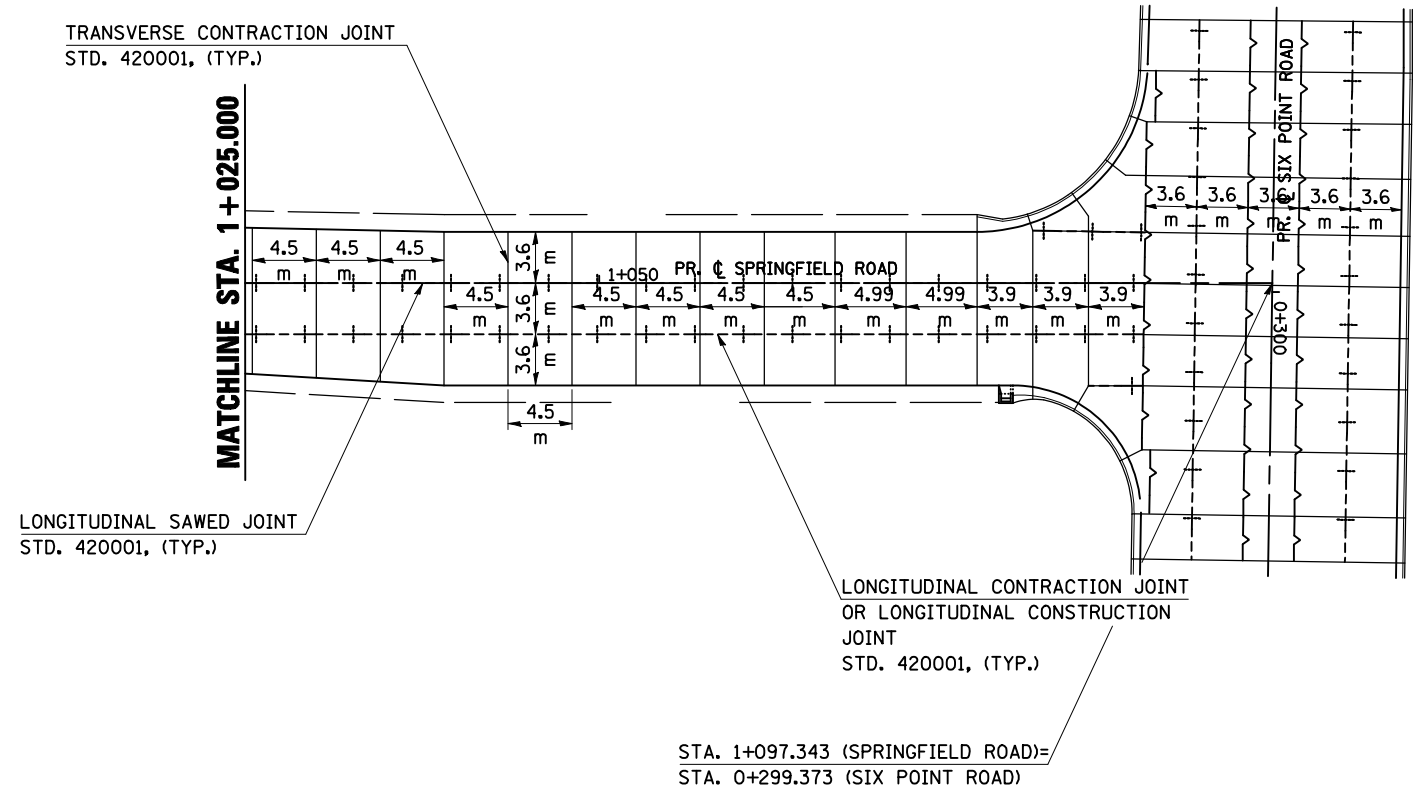
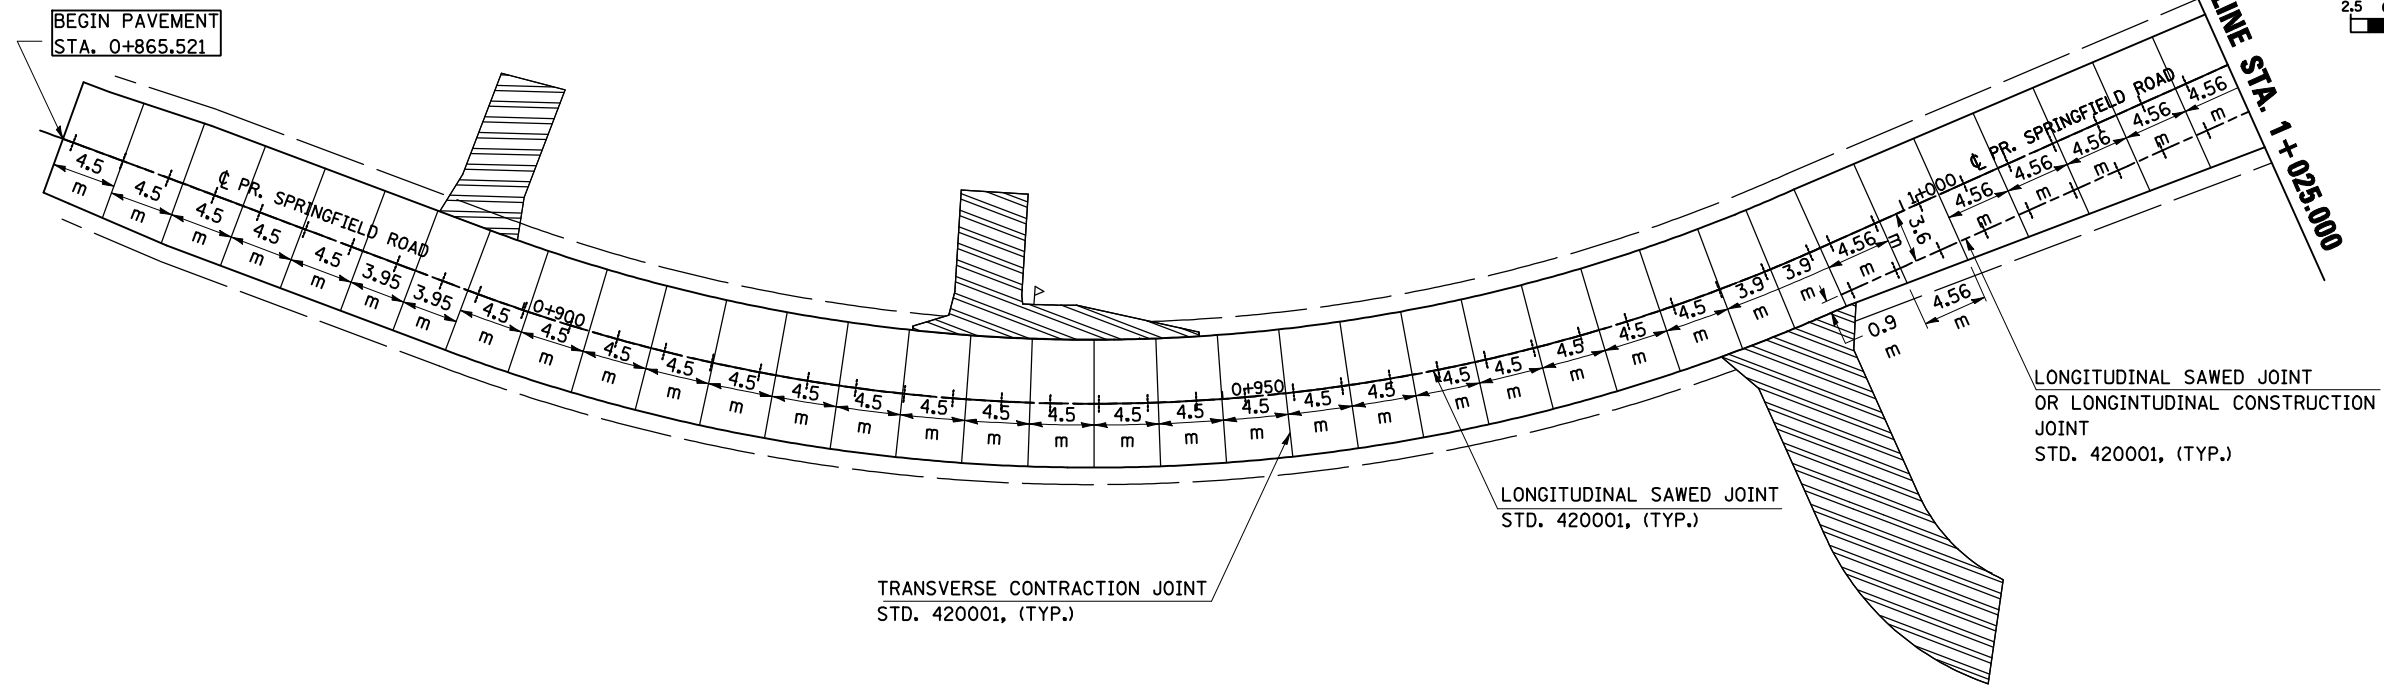


F.A.P. RTE.	SECTION	COUNTY	TOTAL SHEETS	SHEET NO.
704	(1)N & TS-1	McLEAN	497	248
STA. 0+865.521		TO STA. 1+025.000		
FED. ROAD DIST. NO.		ILLINOIS FED. AID PROJECT		
CONTRACT NO. 70514				

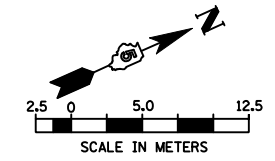

REVISIONS		ILLINOIS DEPARTMENT OF TRANSPORTATION
NAME	DATE	
		PAVEMENT JOINT PLANS SPRINGFIELD ROAD (WEST)
		DRAWN BY SAM CHECKED BY PMH
		DATE 05-27-09

STA. 1+097.343 (SPRINGFIELD ROAD)=  
STA. 0+299.373 (SIX POINT ROAD)

**SPRINGFIELD ROAD PAVEMENT JOINTING PLAN STA. 0+865.521 TO STA. 1+097.343**