



F.A.P. RTE.	SECTION	COUNTY	TOTAL SHEETS	SHEET NO.
704	(11N & TS-1)>>	McLEAN	497	298
STA.		TO STA.		
FED. ROAD DIST. NO.		ILLINOIS FED. AID PROJECT		

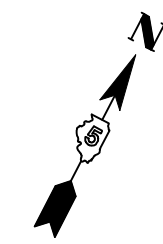

NOT TO SCALE

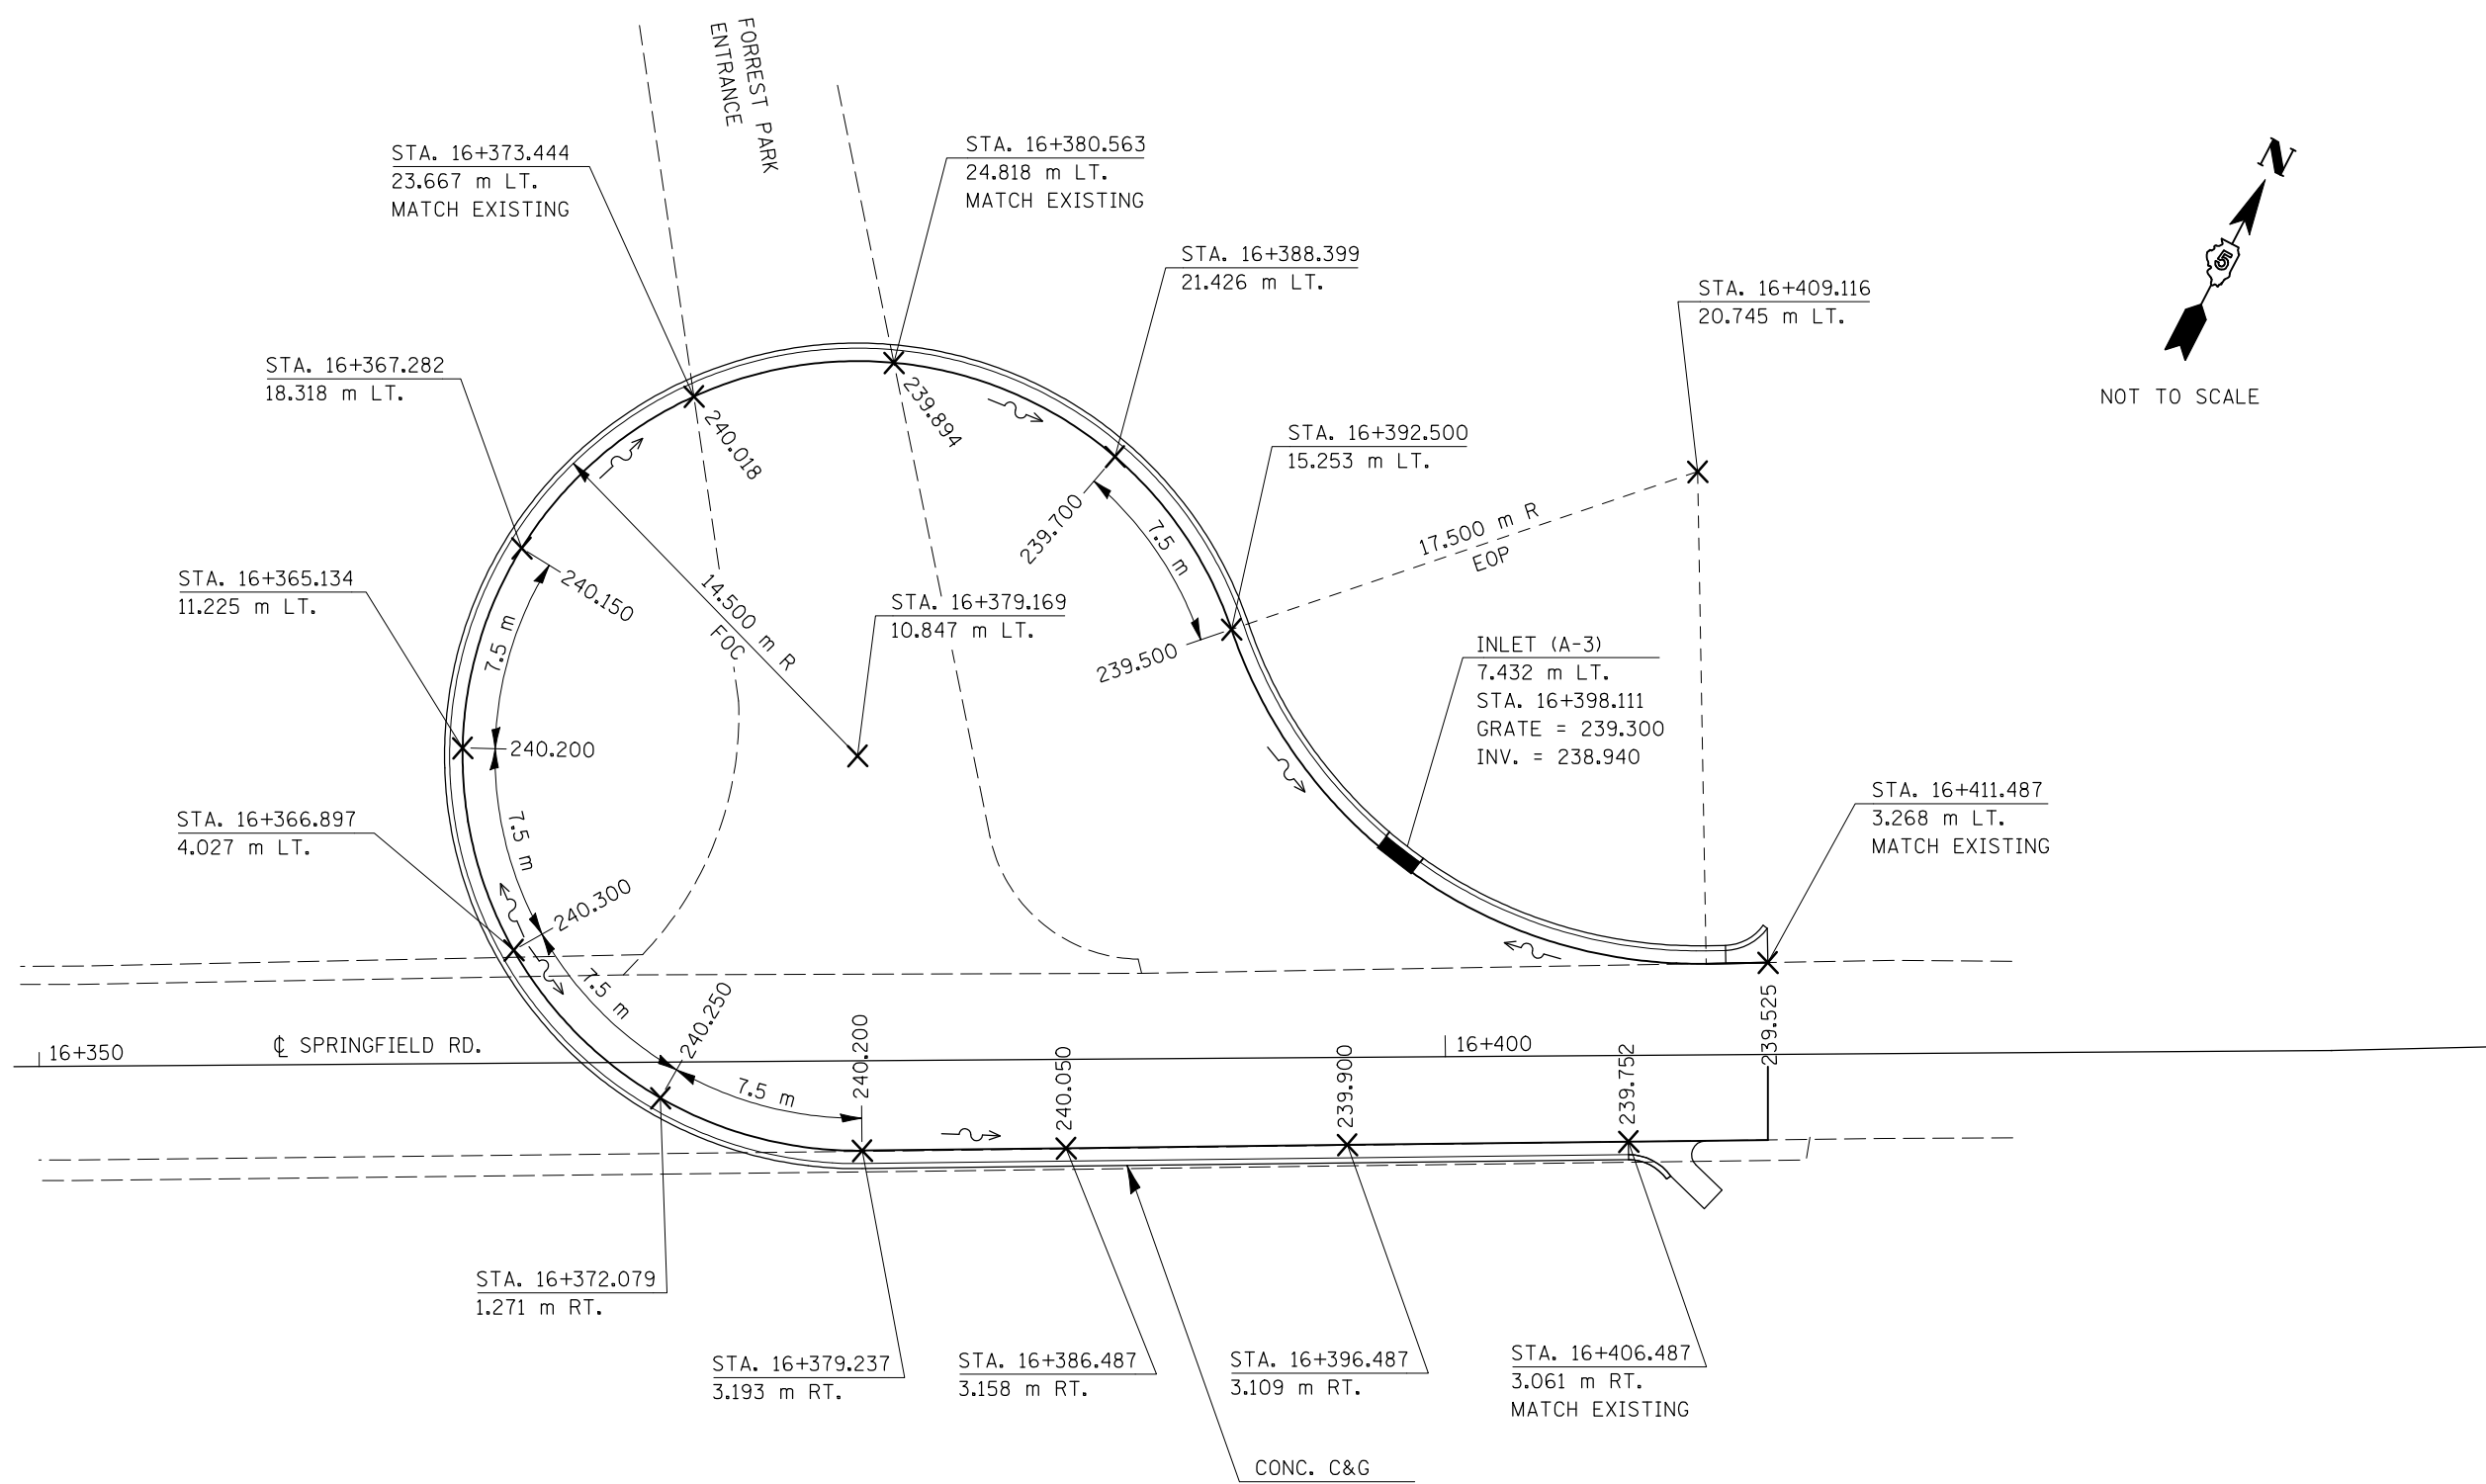

**LEGEND**

~> DIRECTION OF FLOW

X 239.500 TOP OF PAVEMENT ELEVATION

**NOTE:**  
ALL PROPOSED CURB & GUTTER IS B-15.45  
UNLESS NOTED OTHERWISE.

REVISIONS	
NAME	DATE

ILLINOIS DEPARTMENT OF TRANSPORTATION

**SPRINGFIELD ROAD  
CUL DE SAC DETAIL**

DATE 6/29/2010

DRAWN BY RC  
CHECKED BY KJT

PLOT DATE = 8/4/2010  
FILE NAME = c:\pwworkspace\orange\48212372\d570514-sht-1.dwg  
PLOT SCALE = 6.7500 m / in.  
USER NAME = orange