



F.A.P. RTE.	SECTION	COUNTY	TOTAL SHEETS	SHEET NO.
704	(1)N & TS-1	McLEAN	497	315
STA. 0+050.000		TO STA. 0+200.000		
FED. ROAD DIST. NO.	ILLINOIS	FED. AID PROJECT		
CONTRACT NO. 70514				

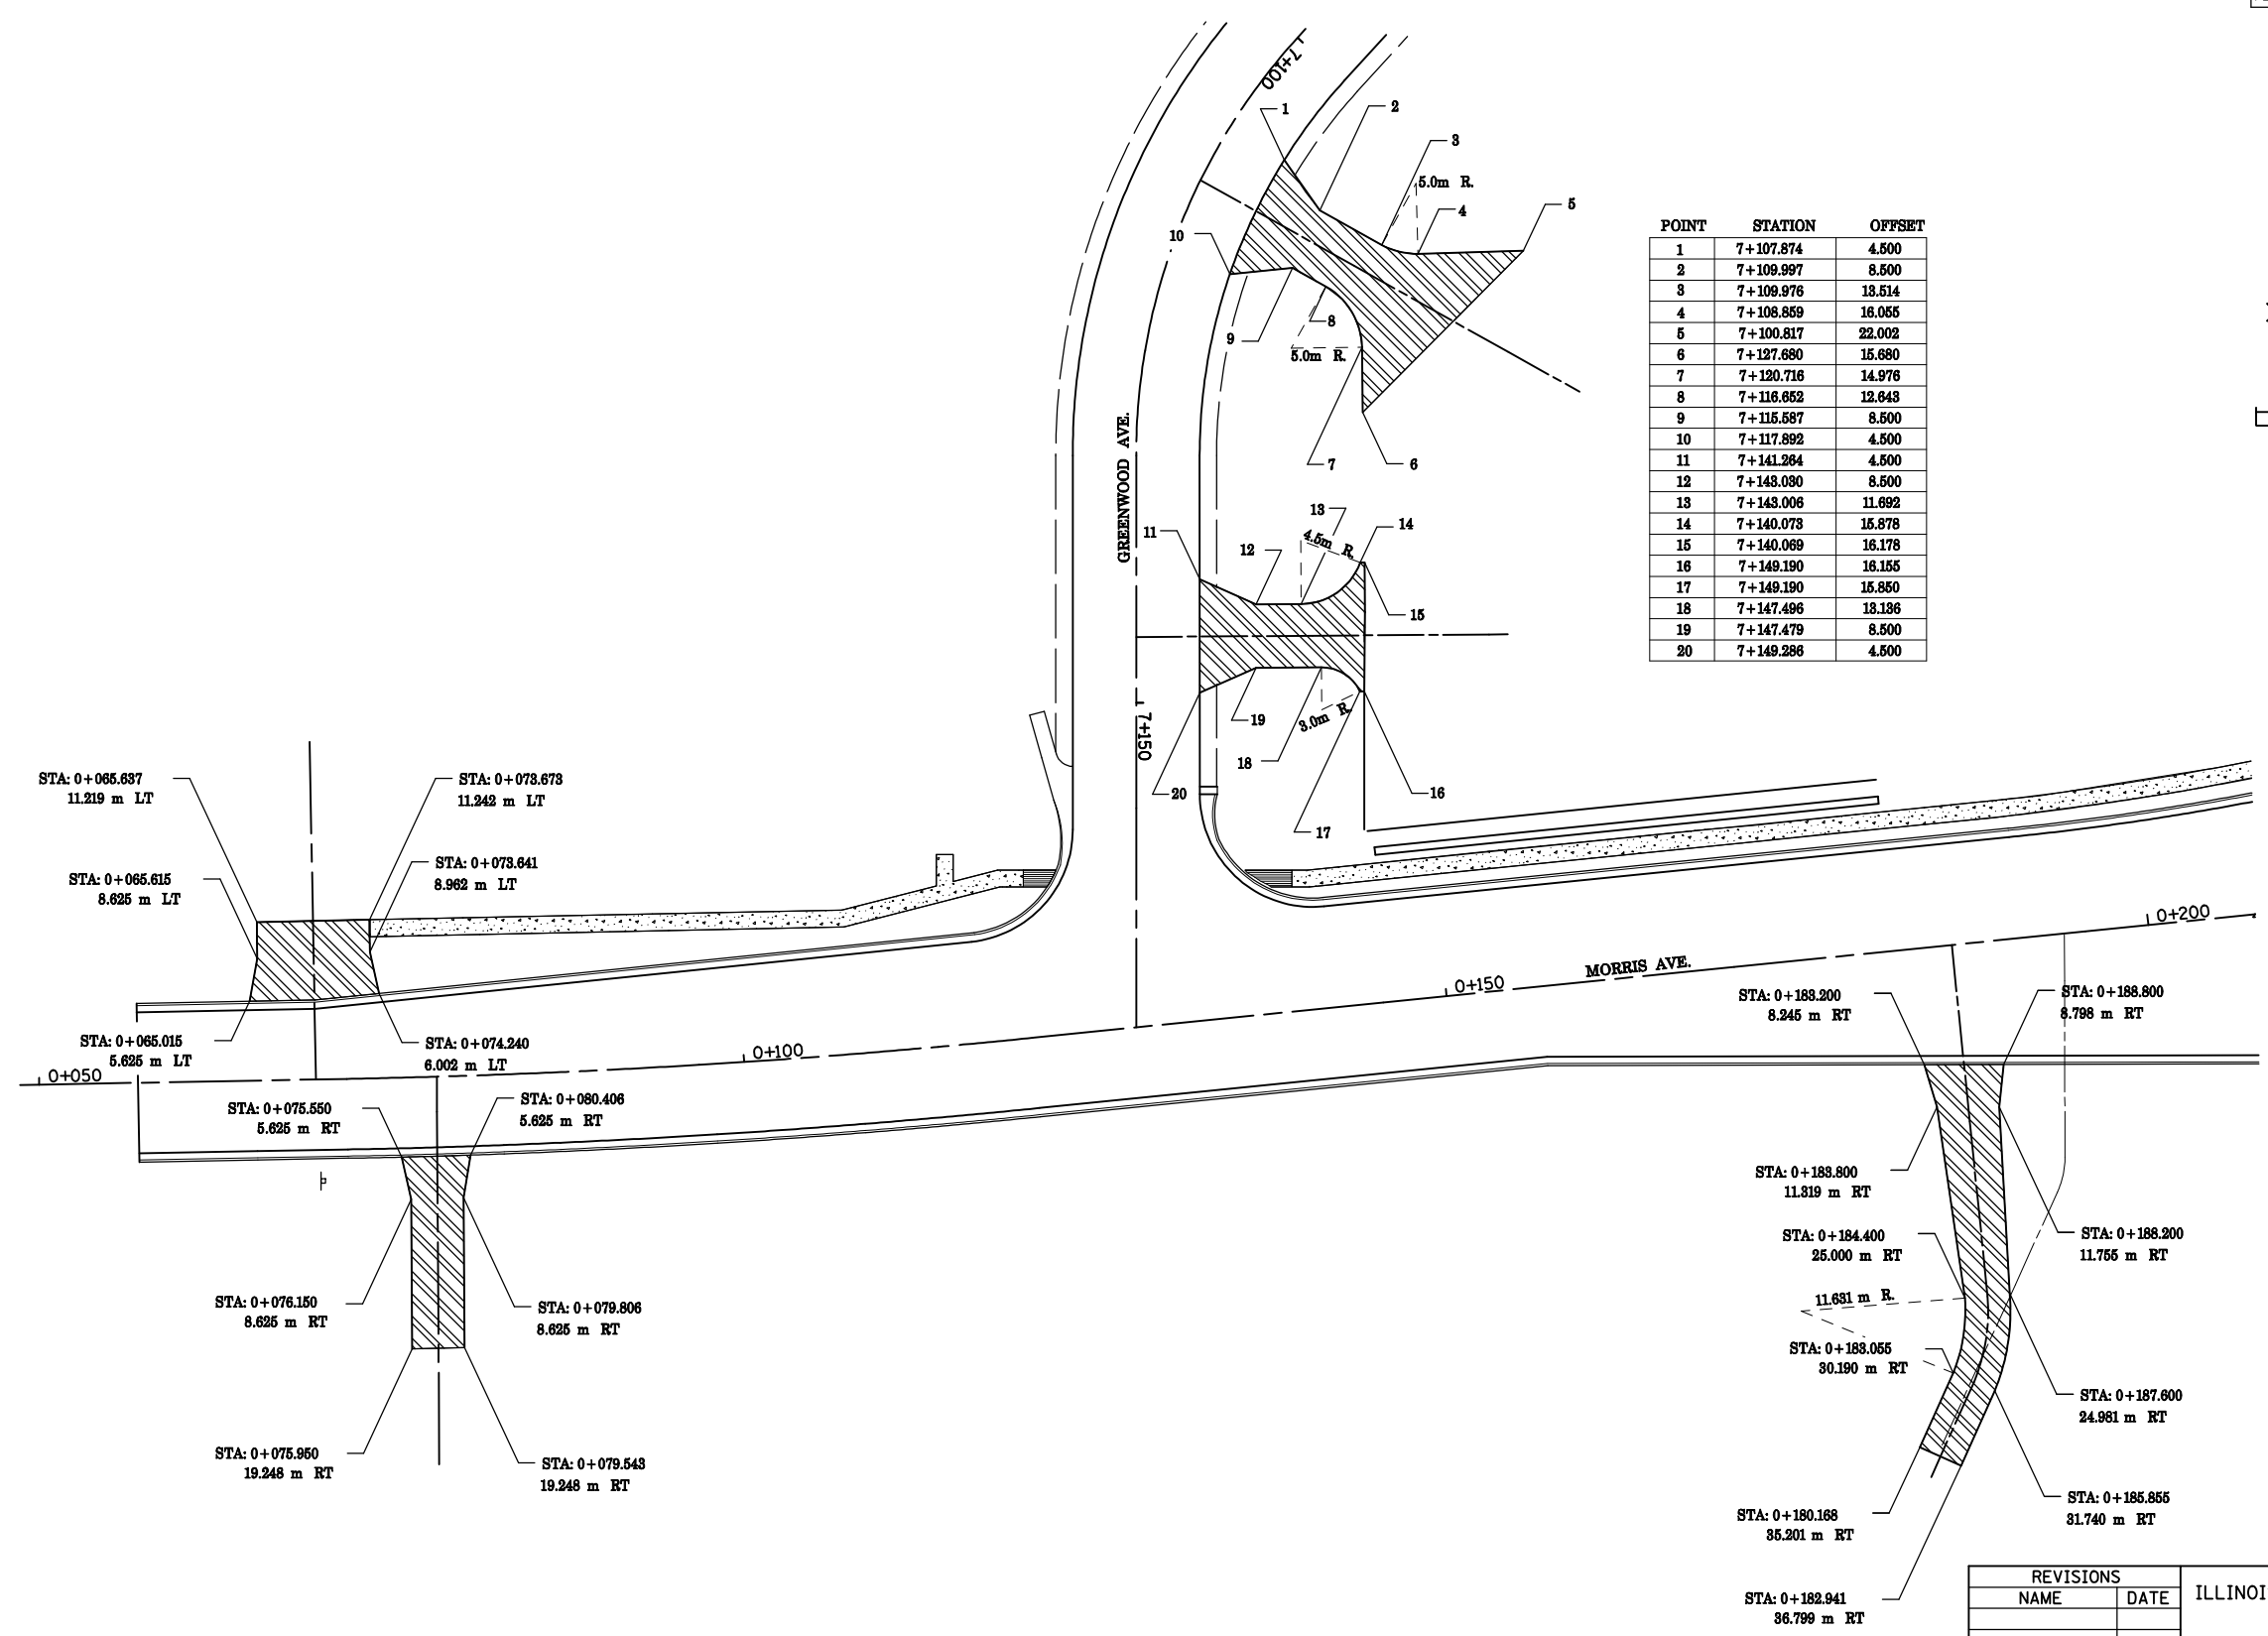

POINT	STATION	OFFSET
1	7+107.874	4.500
2	7+109.997	8.500
3	7+109.976	13.514
4	7+108.869	18.055
5	7+100.817	22.002
6	7+127.680	15.680
7	7+120.716	14.976
8	7+116.652	12.843
9	7+115.587	8.500
10	7+117.892	4.500
11	7+141.264	4.500
12	7+143.080	8.500
13	7+143.006	11.692
14	7+140.073	15.878
15	7+140.069	16.178
16	7+149.190	18.155
17	7+149.190	15.850
18	7+147.496	13.136
19	7+147.479	8.500
20	7+149.288	4.500

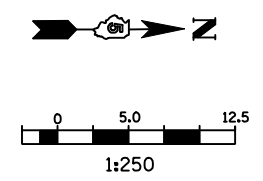

STA: 0+065.637
11.219 m LT
 STA: 0+065.615
8.625 m LT
 STA: 0+065.015
5.625 m LT
 STA: 0+073.673
11.242 m LT
 STA: 0+073.641
8.962 m LT
 STA: 0+074.240
6.002 m LT
 STA: 0+075.550
5.625 m RT
 STA: 0+076.150
8.625 m RT
 STA: 0+075.950
19.246 m RT
 STA: 0+080.406
5.625 m RT
 STA: 0+079.806
8.625 m RT
 STA: 0+079.543
19.246 m RT

STA: 0+183.200
8.245 m RT
 STA: 0+188.800
8.798 m RT
 STA: 0+188.800
11.819 m RT
 STA: 0+184.400
25.000 m RT
 STA: 0+183.055
30.190 m RT
 STA: 0+187.600
24.981 m RT
 STA: 0+185.855
31.740 m RT
 STA: 0+180.168
35.201 m RT
 STA: 0+182.941
36.799 m RT

REVISIONS	
NAME	DATE

ILLINOIS DEPARTMENT OF TRANSPORTATION
 DRIVEWAY DETAILS
 MORRIS AVENUE AND
 GREENWOOD AVENUE
 DRAWN BY MAC
 CHECKED BY PMH
 DATE 05-27-09

MORRIS AVENUE AND GREENWOOD AVENUE DRIVEWAY DETAILS