
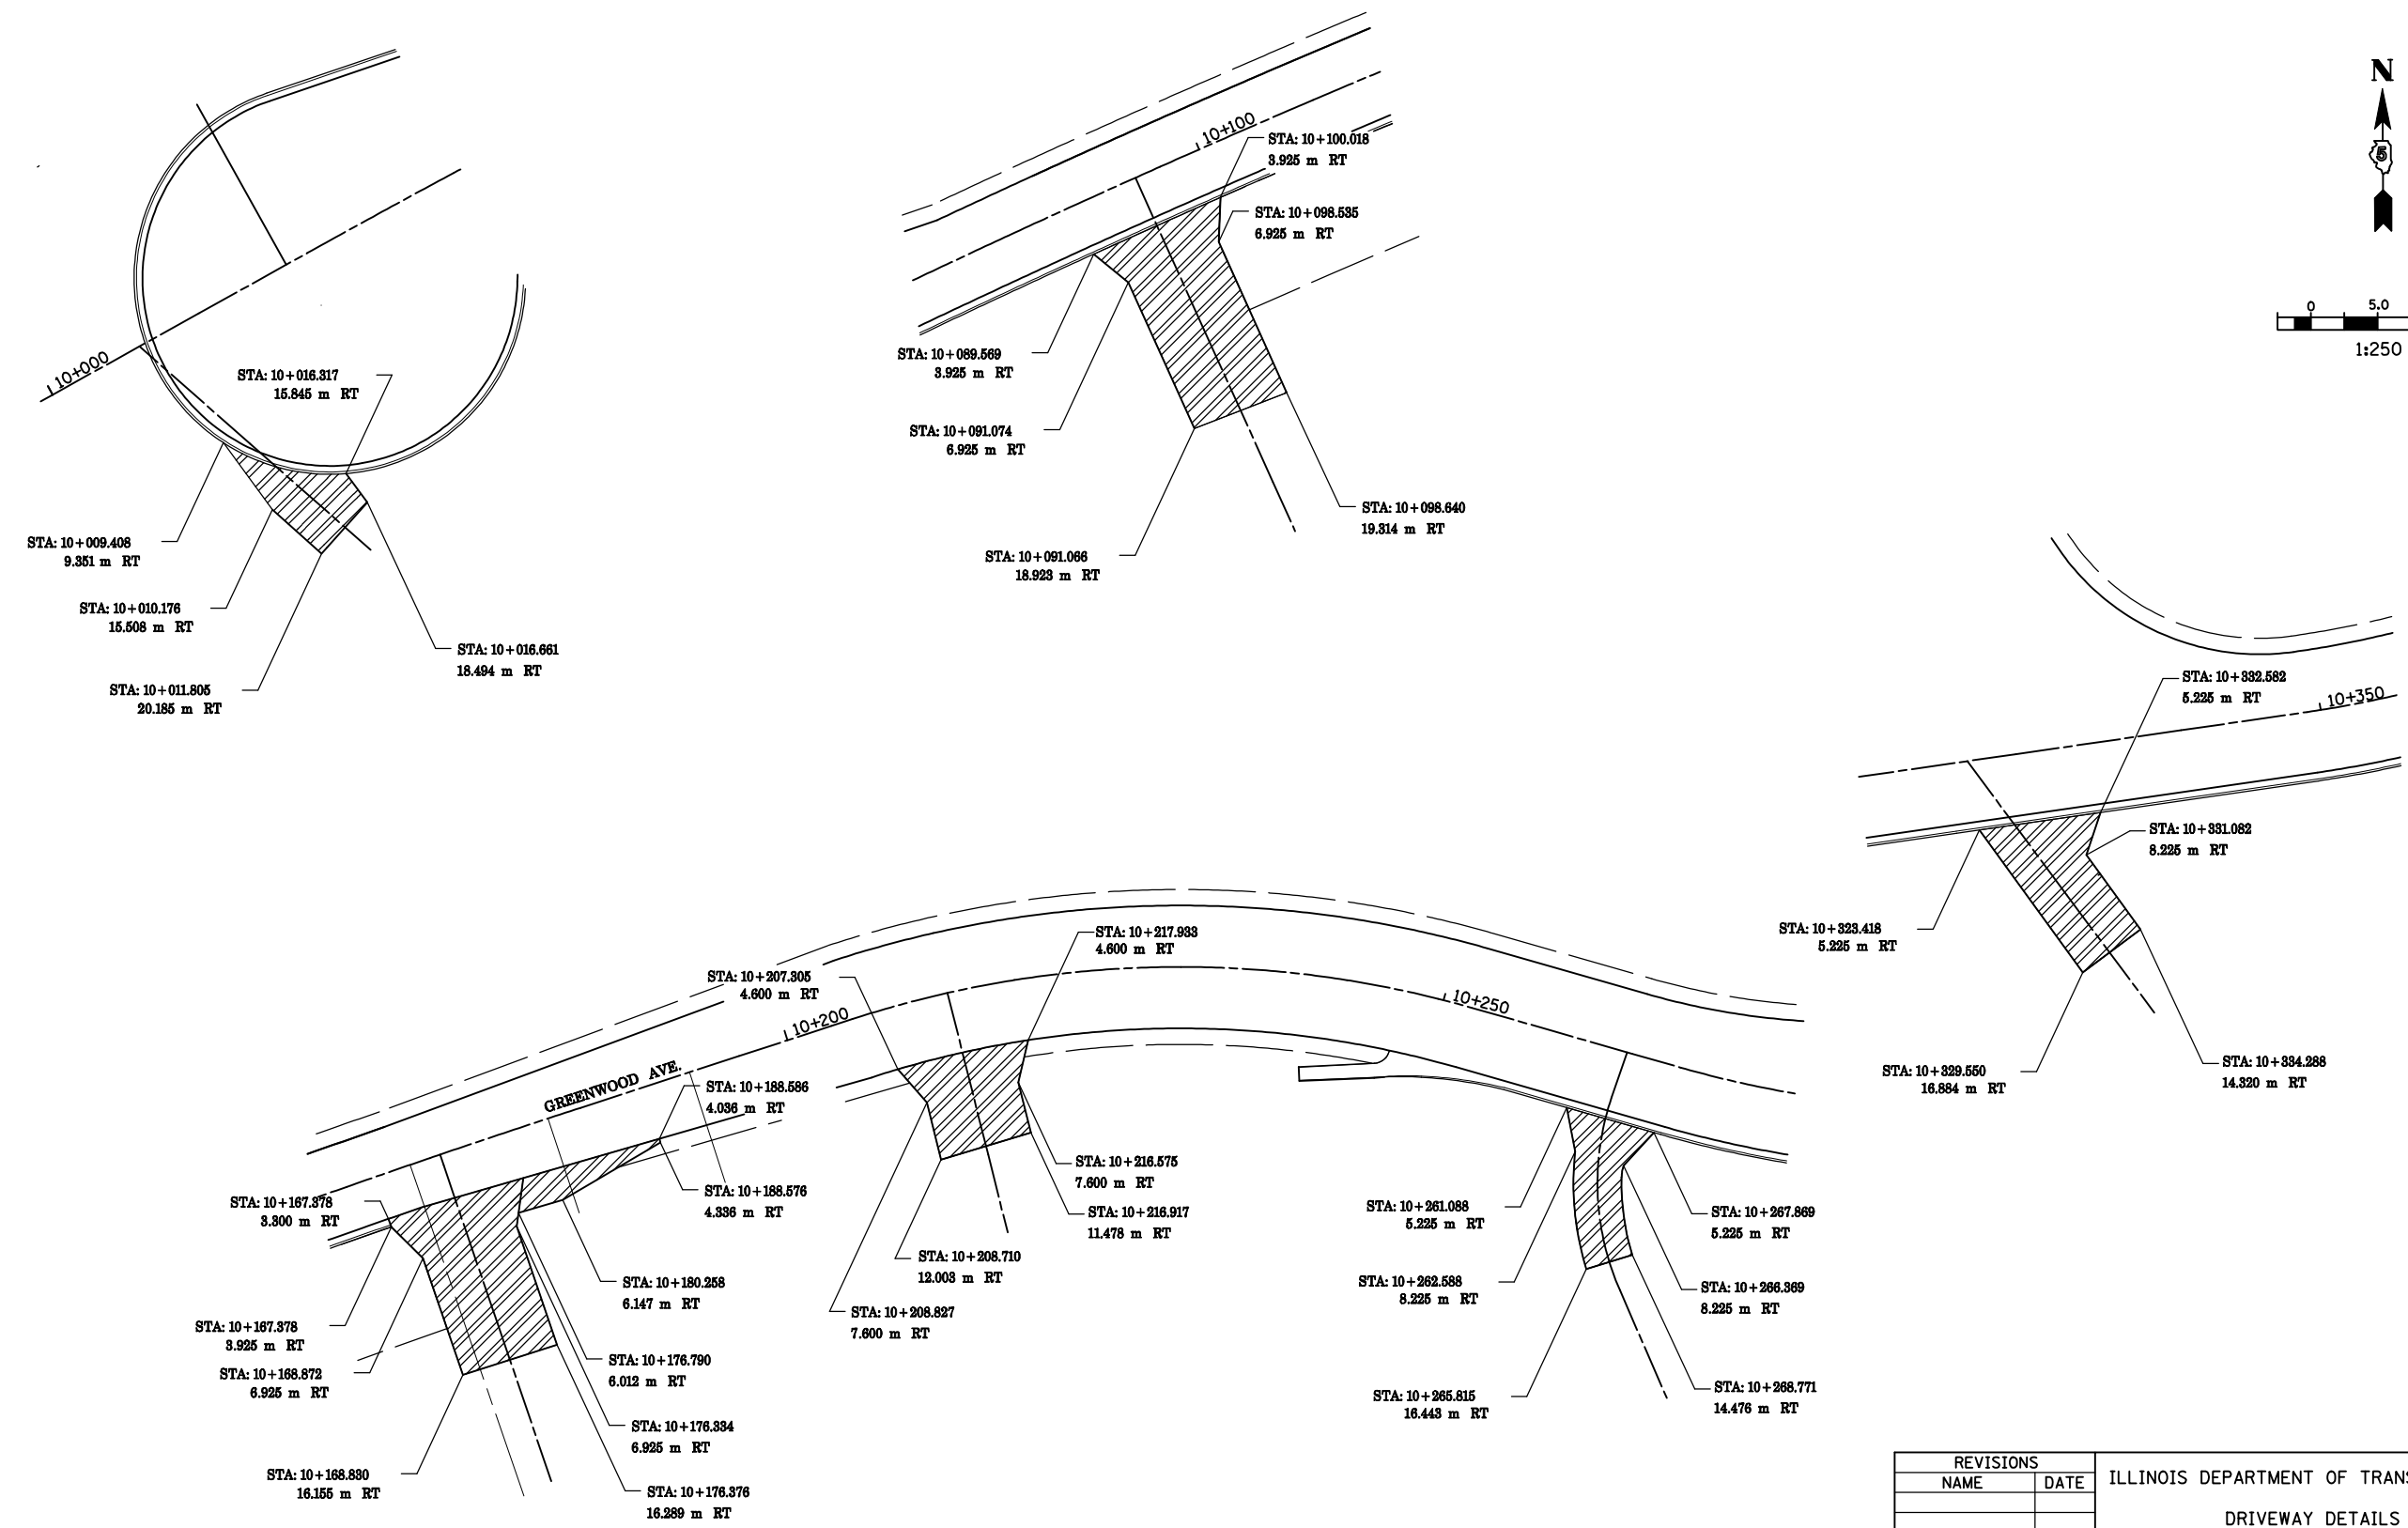


F.A.P. RTE.	SECTION	COUNTY	TOTAL SHEETS	SHEET NO.
704	(1)N & TS-1	McLEAN	497	320
STA. 10+000.000		TO STA. 10+350.000		
FED. ROAD DIST. NO.	ILLINOIS	FED. AID PROJECT		
CONTRACT NO. 70514				

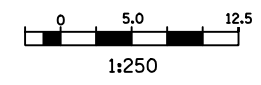

REVISIONS	
NAME	DATE

ILLINOIS DEPARTMENT OF TRANSPORTATION

DRIVEWAY DETAILS
GREENWOOD AVENUE

1 OF 2

DATE 05-27-09

DRAWN BY MAC
CHECKED BY PMH

GREENWOOD AVENUE DRIVEWAY DETAILS