


F.A.P. RTE.	SECTION	COUNTY	TOTAL SHEETS	SHEET NO.
704	(1)N & TS-1	MCLEAN	497	329
STA. 2+330.000 TO STA. 2+350.000				
FED. ROAD DIST. NO. ILLINOIS FED. AID PROJECT				
CONTRACT NO. 70514				

BY _____	DATE _____
FINAL SURVEY	SURVEYED
NOTE BOOK	PLOTTED
NO. _____	AREAS CHECKED

BY _____	DATE _____
ORIGINAL SURVEY	SURVEYED
NOTE BOOK	PLOTTED
NO. _____	AREAS CHECKED

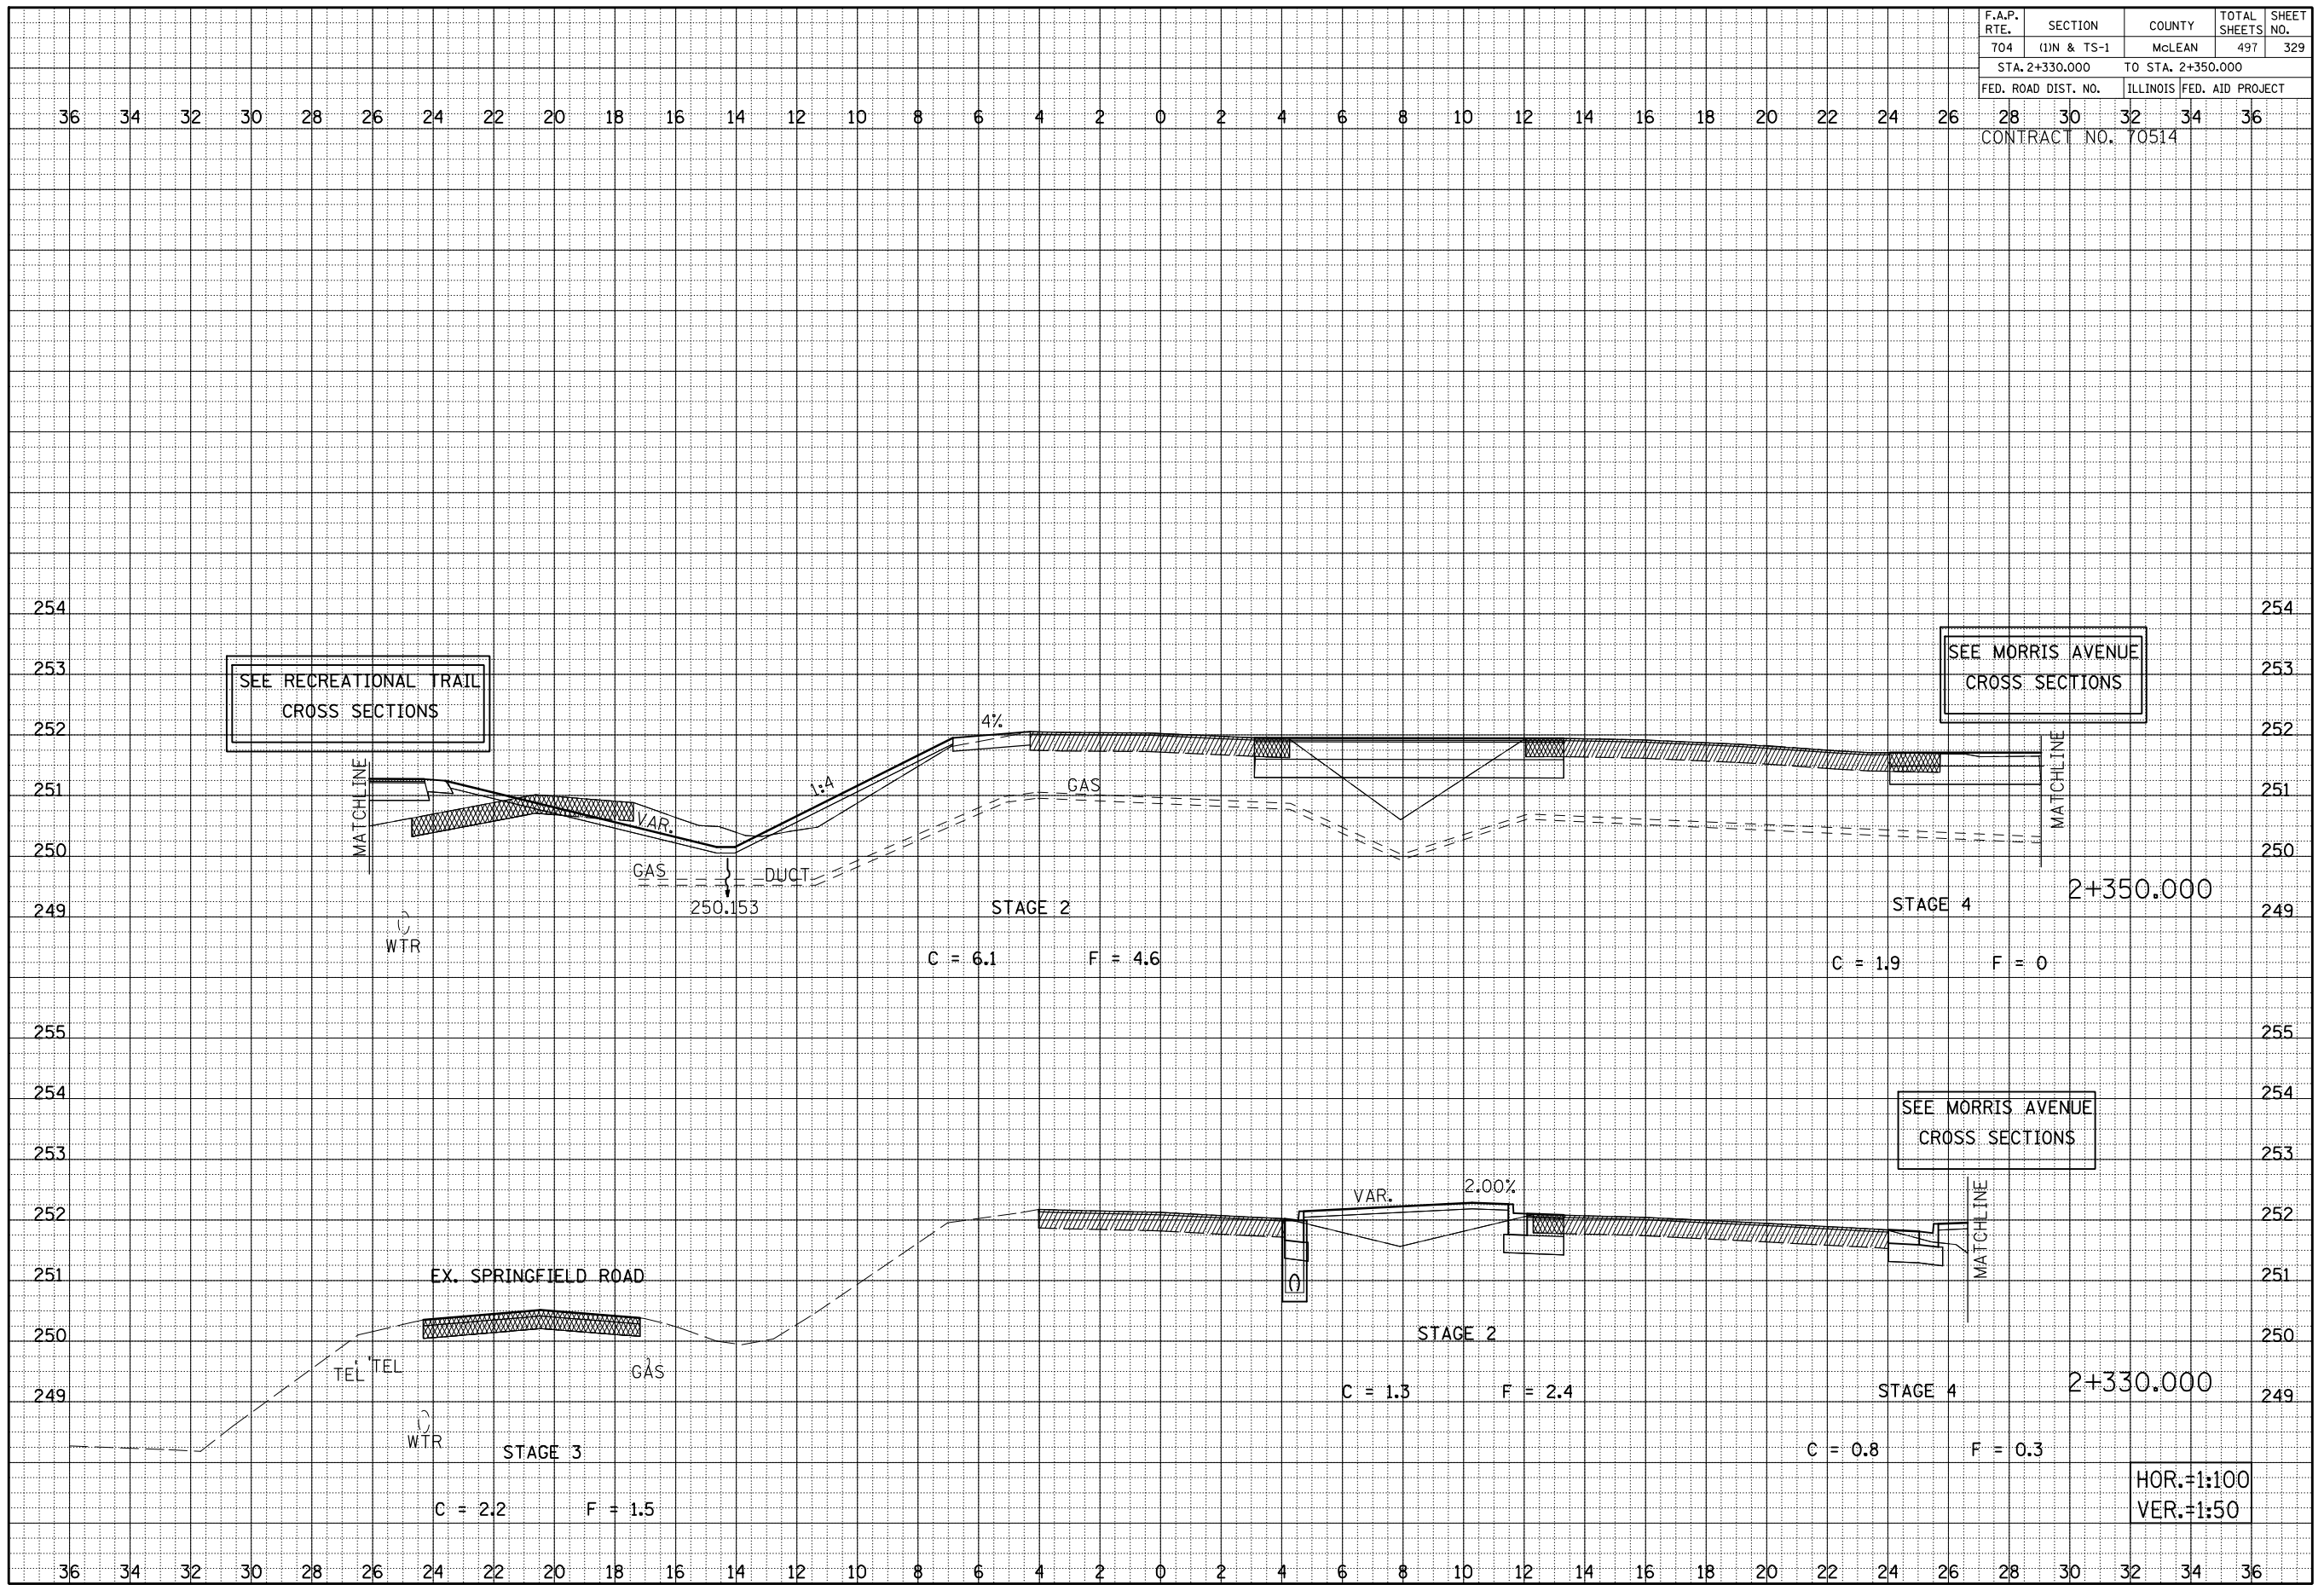

VETERANS PARKWAY CROSS SECTIONS, STA. 2+330.000 TO STA. 2+350.000

HOR.=1:100  
VER.=1:50