


F.A.P. RTE.	SECTION	COUNTY	TOTAL SHEETS	SHEET NO.
704	(1)N & TS-1	McLEAN	497	332
STA. 2+450.000 TO STA. 2+460.000				
FED. ROAD DIST. NO.	ILLINOIS FED. AID PROJECT			
CONTRACT NO. 70514				

BY	DATE

BY	DATE

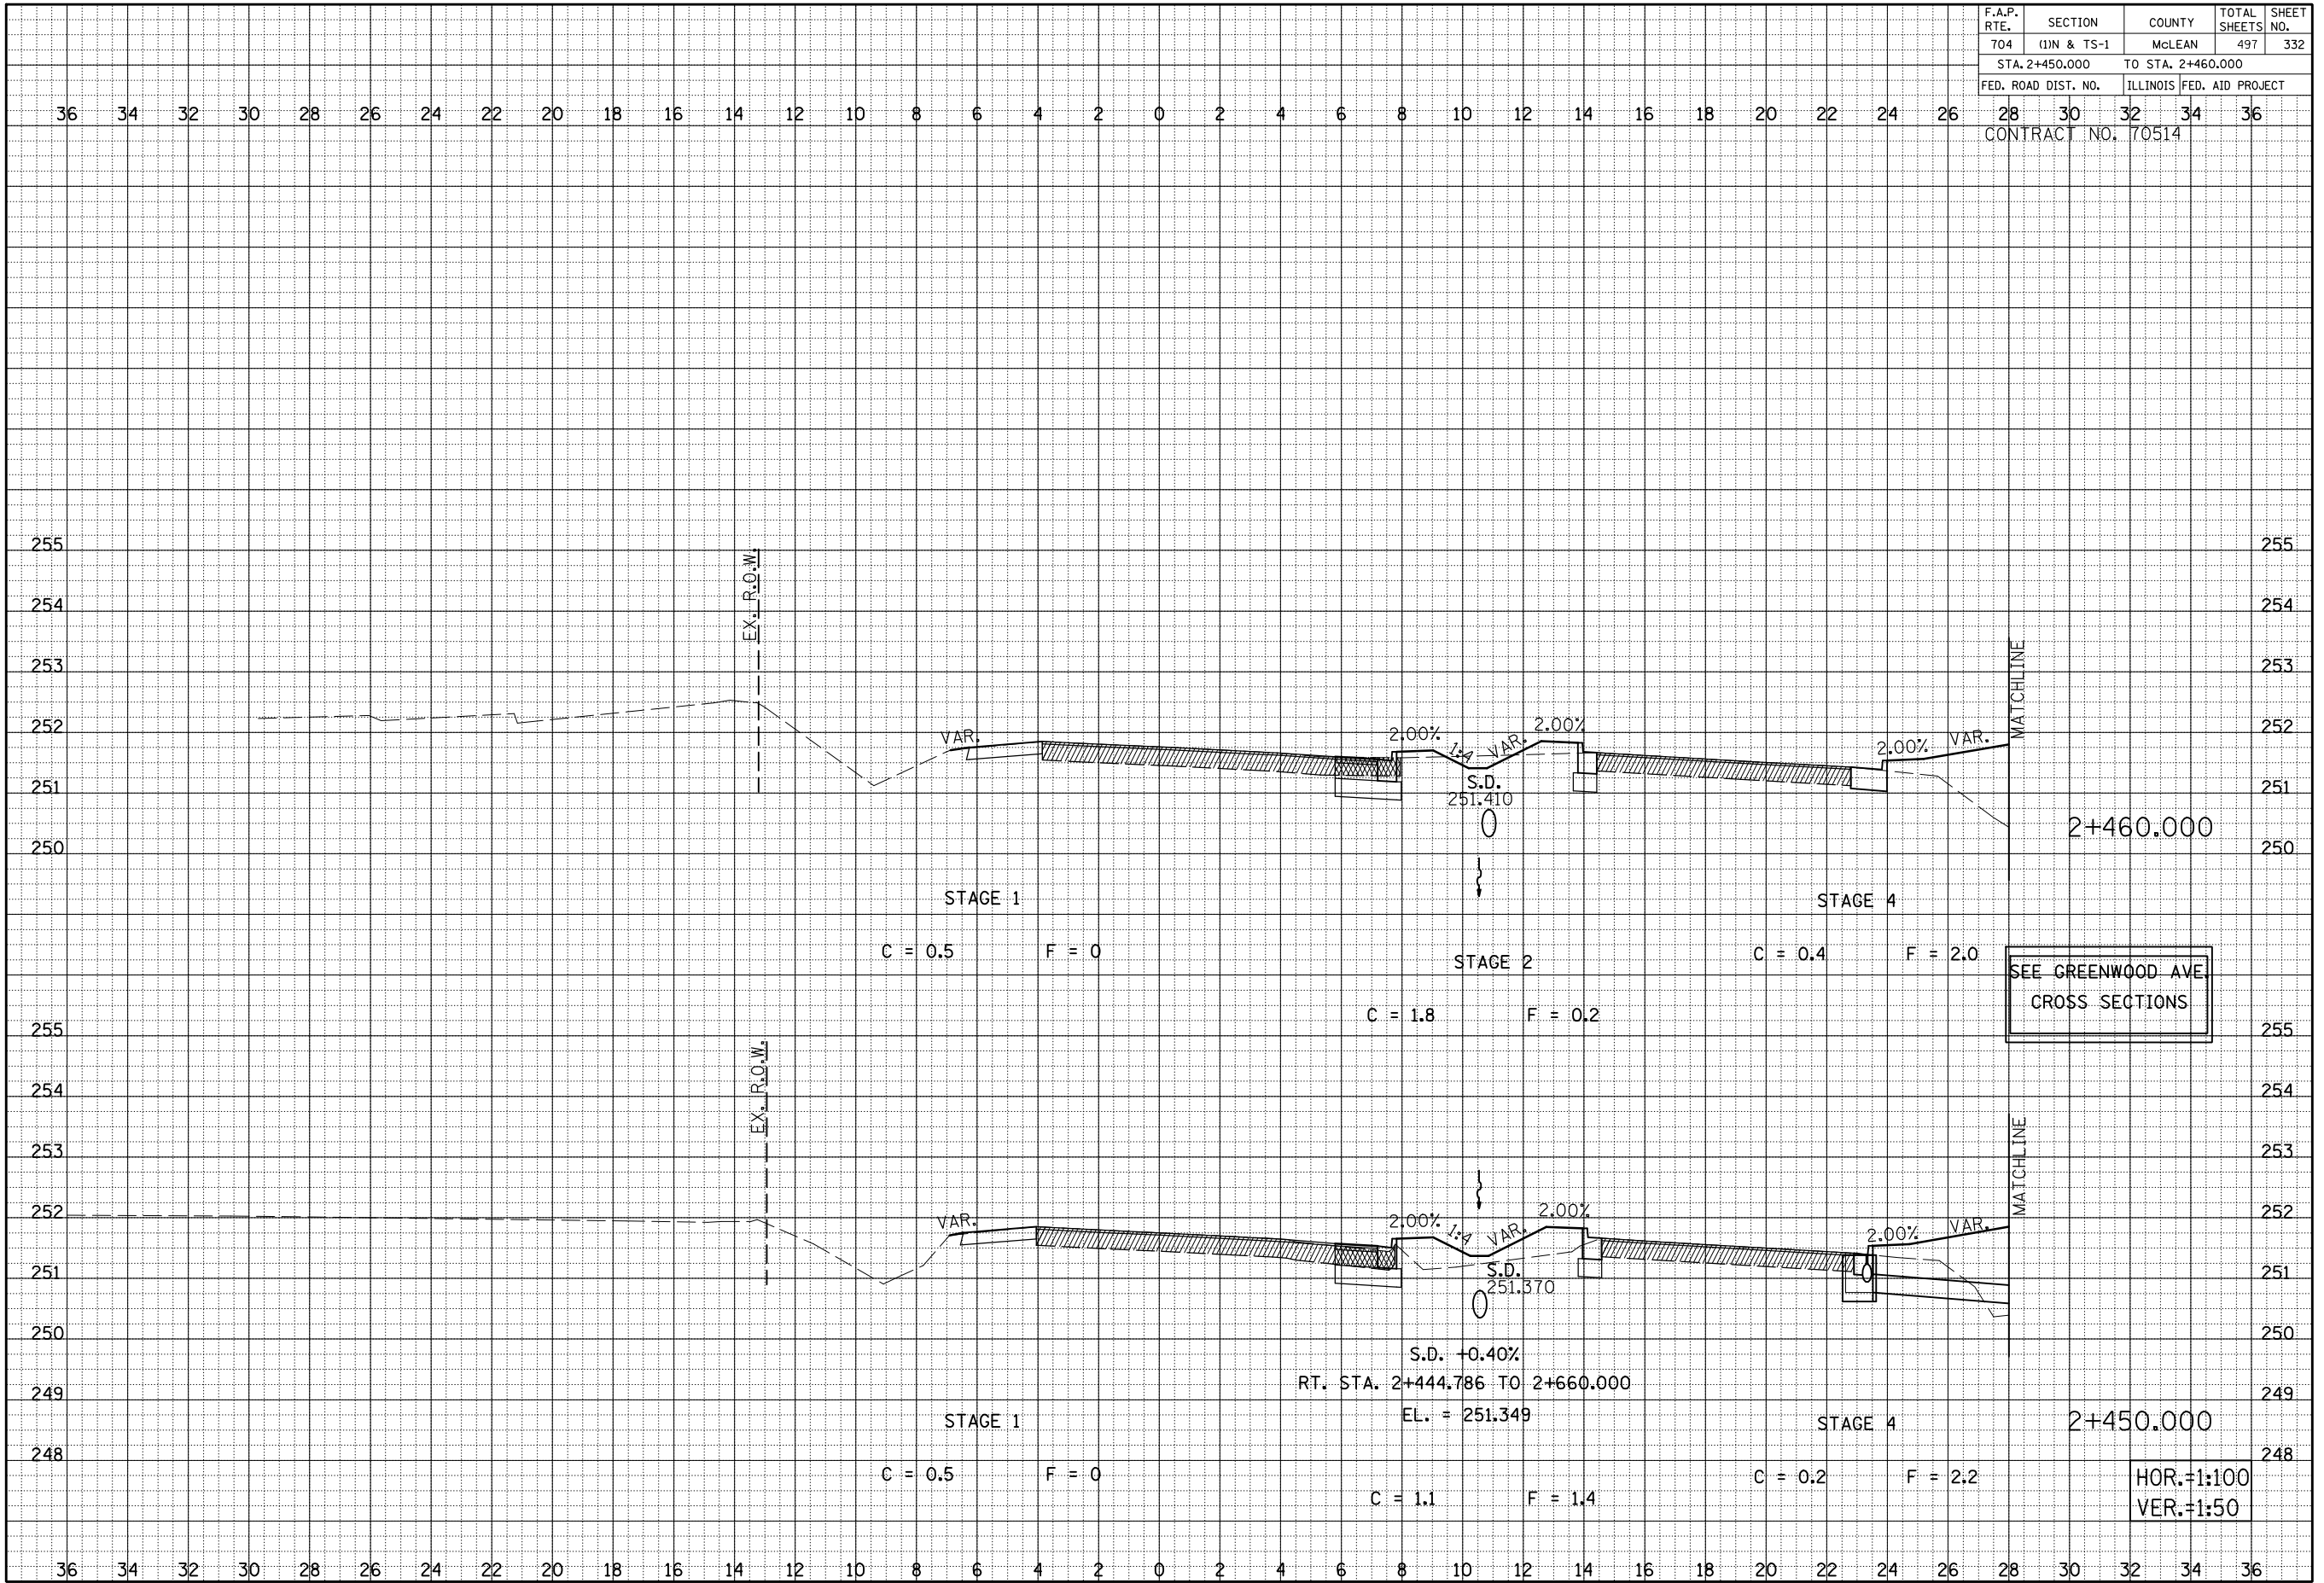

VETERANS PARKWAY CROSS SECTIONS, STA. 2+450.000 TO STA. 2+460.000