


F.A.P. RTE. 704	SECTION (1)N&TS-1	COUNTY McLEAN	TOTAL SHEETS 497	SHEET NO. 363
STA. 0+078.181		TO STA. 0+100.000		
FED. ROAD DIST. NO.		ILLINOIS FED. AID PROJECT		

CONTRACT NO. 70514

BY	DATE
ORIGINAL SURVEY	PLOTTED
NOTE BOOK	DATE
AREAS	CHECKED
NO.	

BY	DATE
ORIGINAL SURVEY	PLOTTED
NOTE BOOK	DATE
AREAS	CHECKED
NO.	

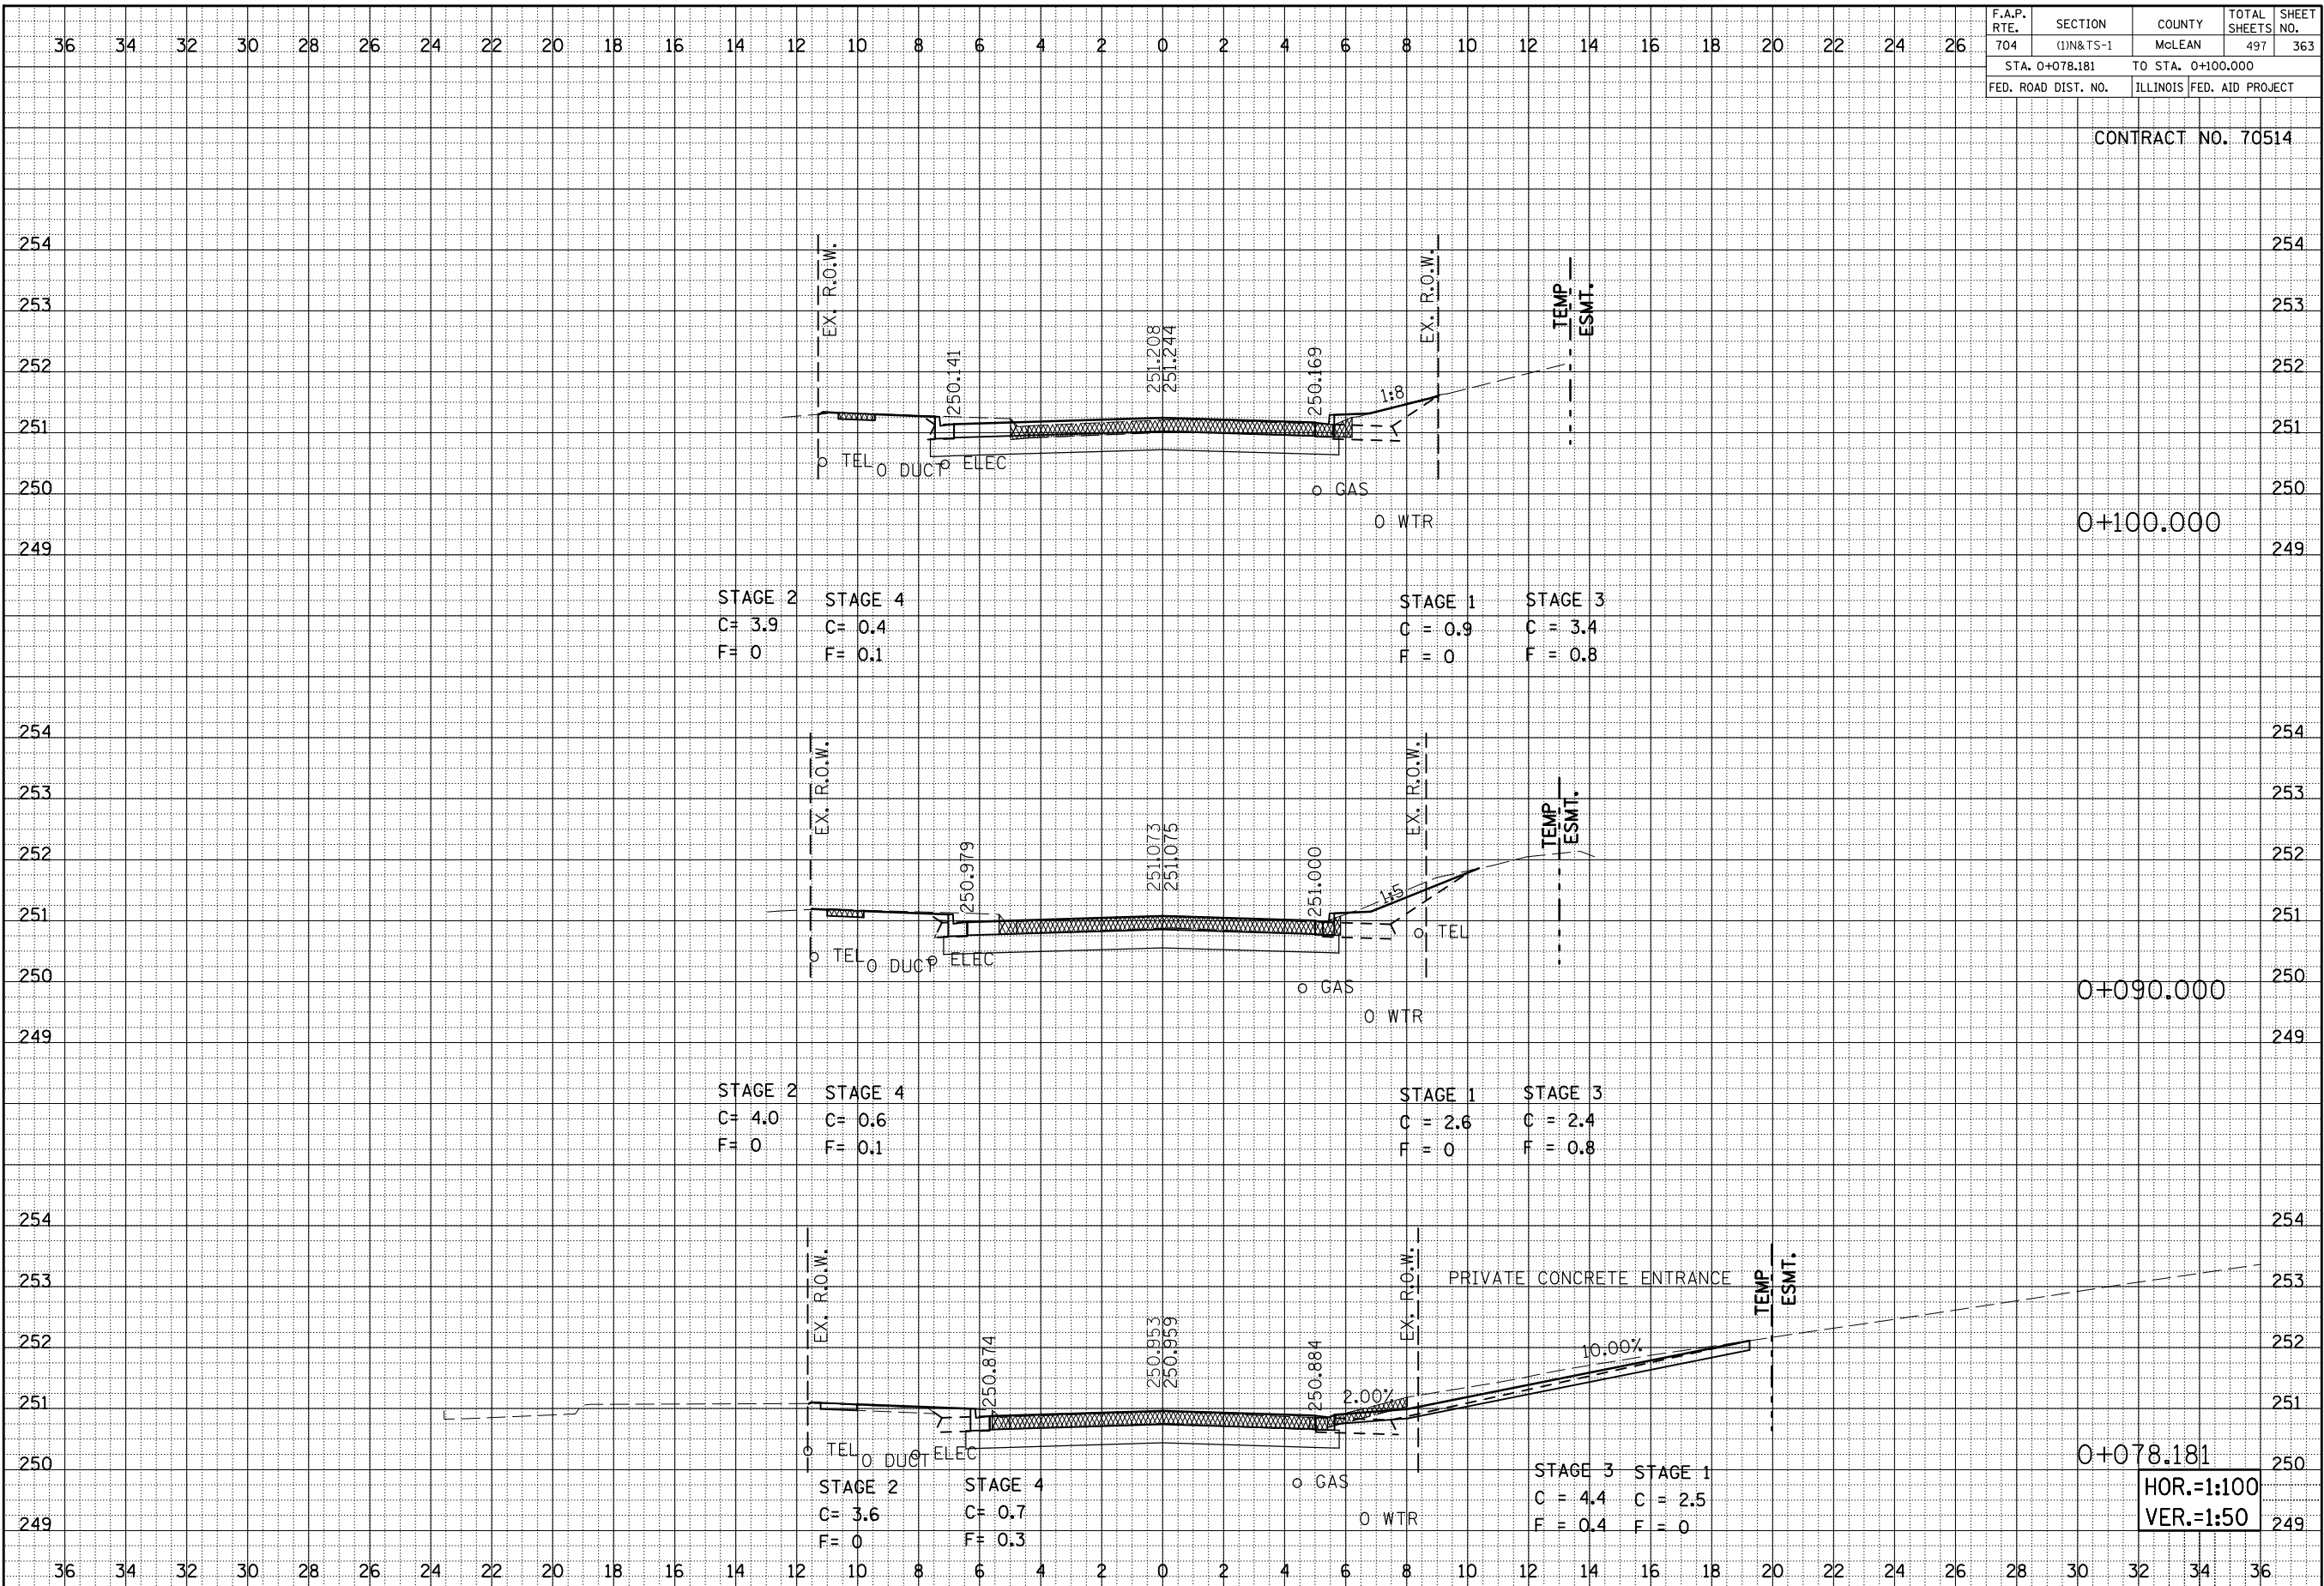

MORRIS AVENUE SOUTH, CROSS SECTIONS, STA. 0+078.181 TO STA. 0+100.000