


F.A.P. RTE. 704	SECTION (1)N&TS-1	COUNTY MCLEAN	TOTAL SHEETS 497	SHEET NO. 373
STA. 0+363.582 TO STA. 0+370.000				
FED. ROAD DIST. NO.			ILLINOIS FED. AID PROJECT	

CONTRACT NO. 70514

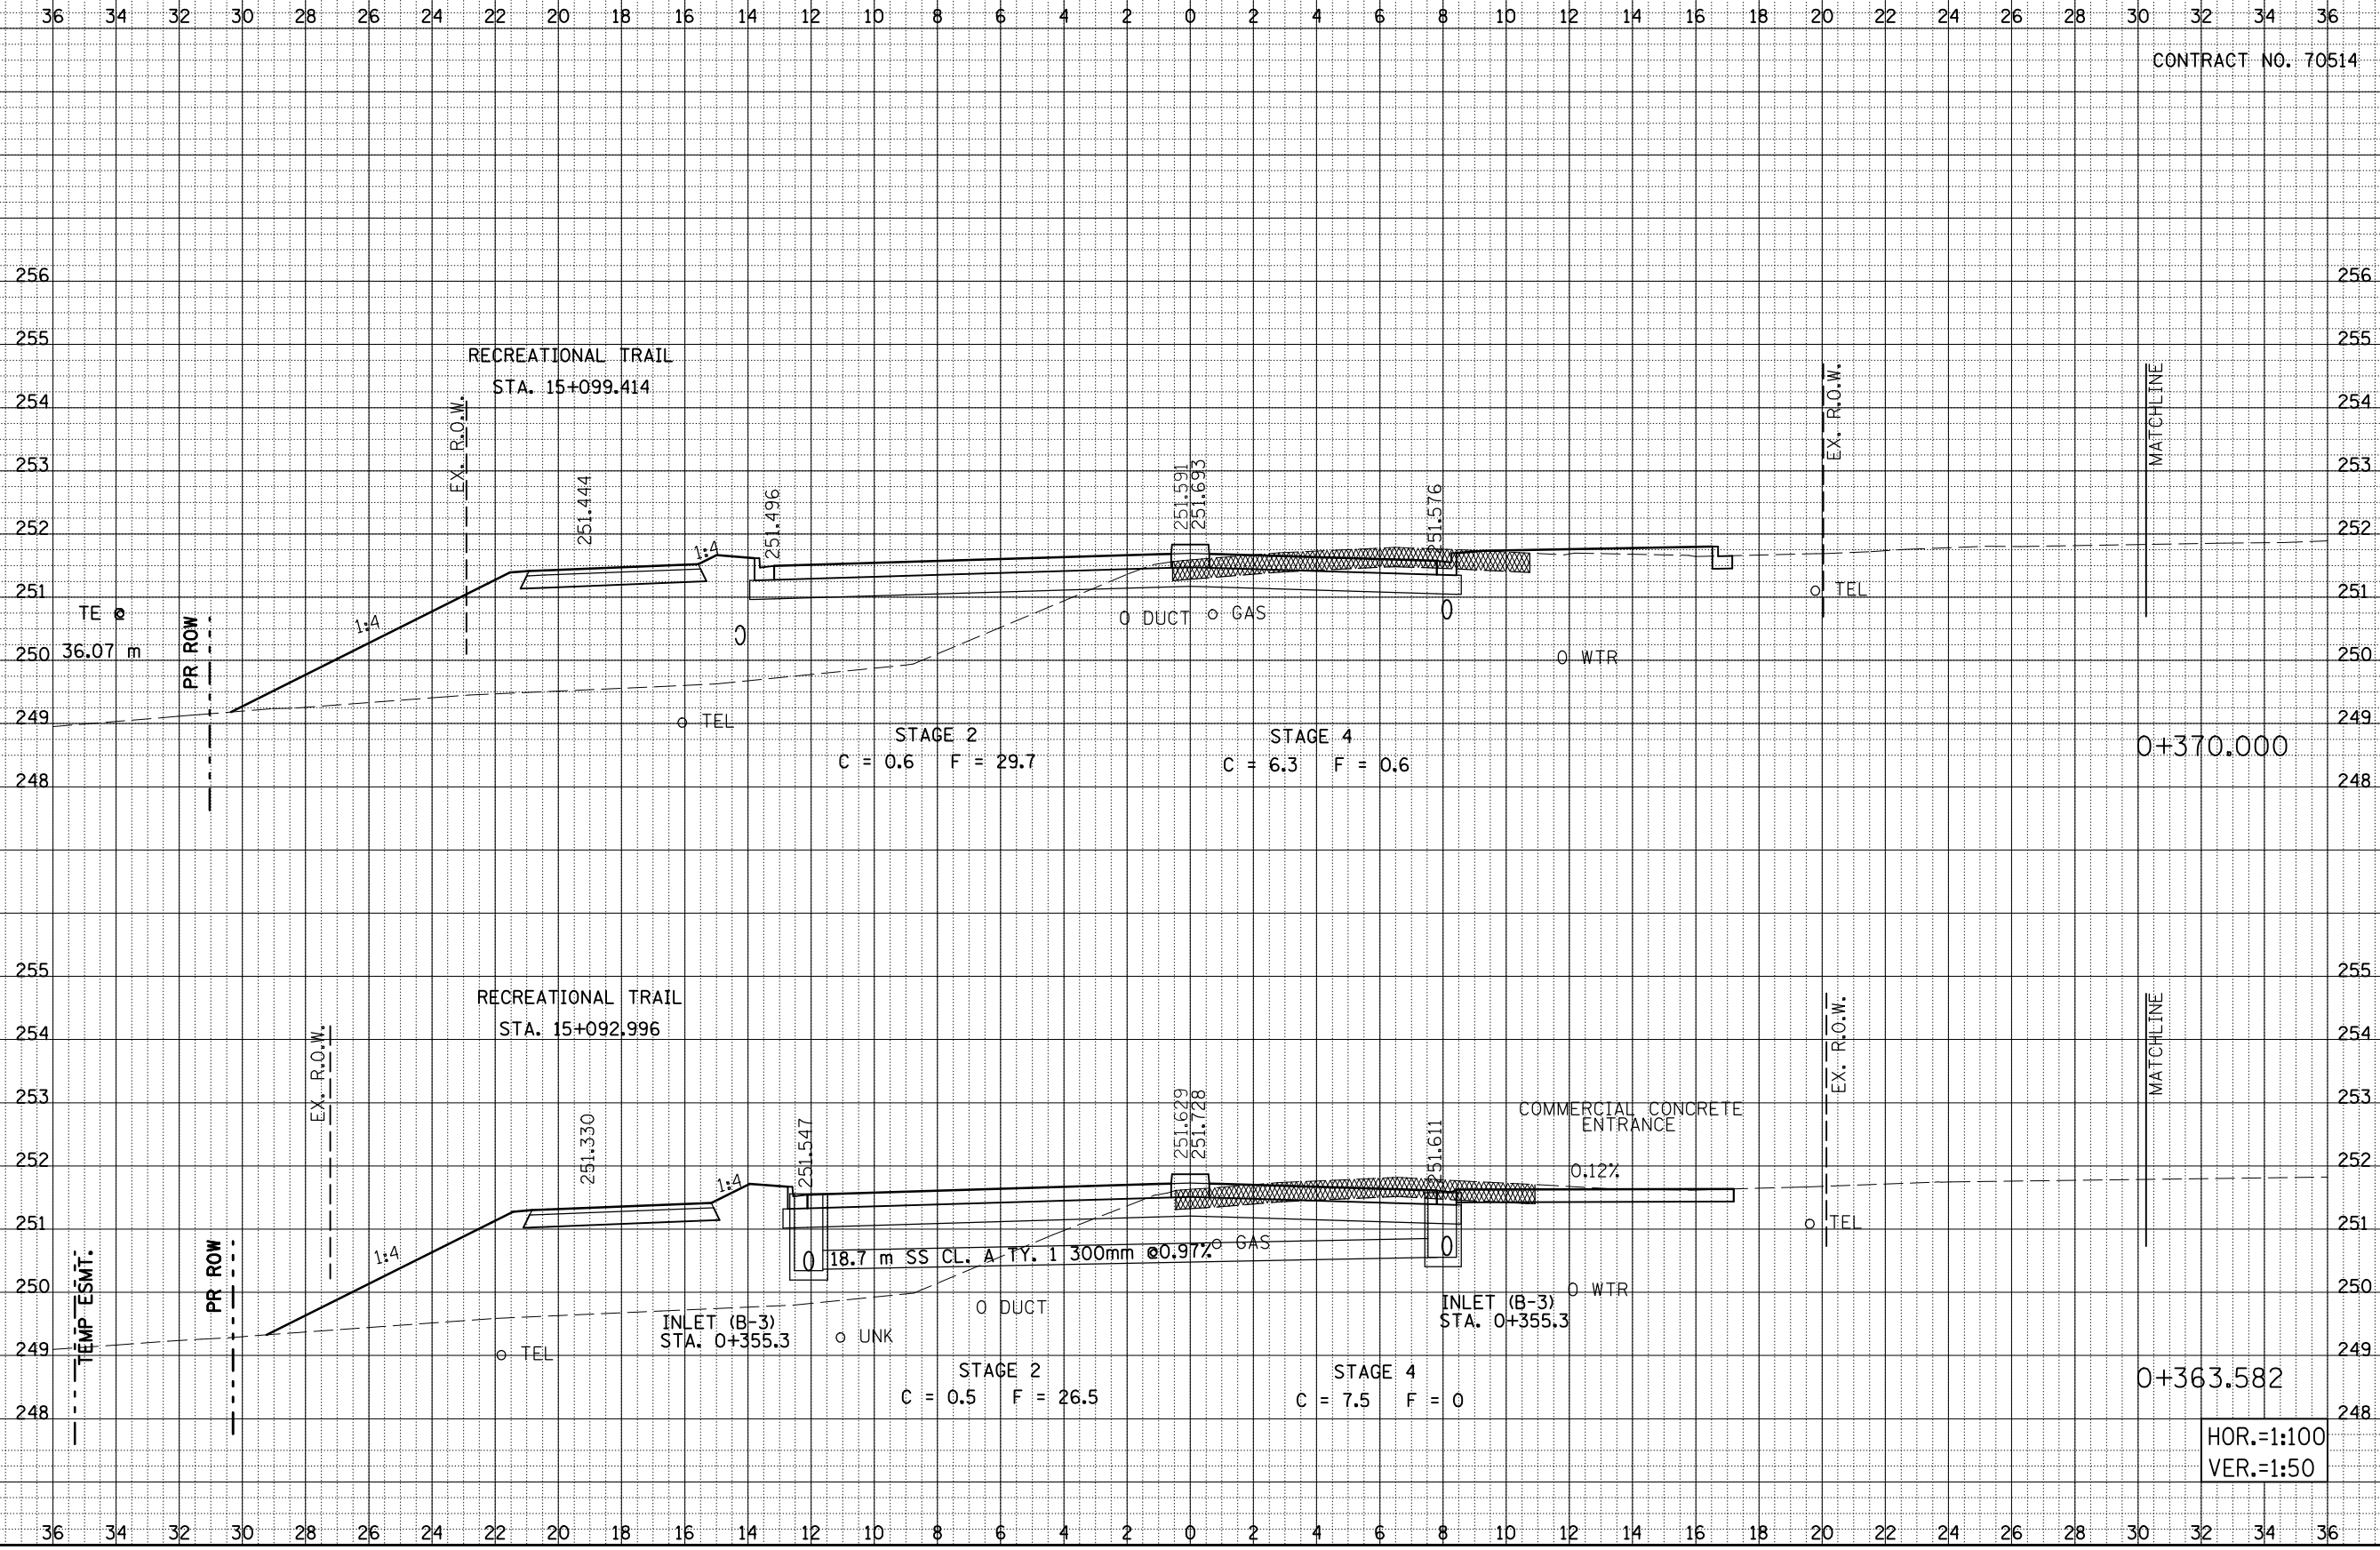

DATE	BY
FINAL SURVEY	SURVEYED
NOTE BOOK	PLOTTED
NO.	AREAS
	CHECKED

DATE	BY
ORIGINAL SURVEY	SURVEYED
NOTE BOOK	PLOTTED
NO.	AREAS
	CHECKED

MORRIS AVENUE, CROSS SECTIONS, STA.0+363.582 TO STA. 0+370.000

HOR.=1:100
VER.=1:50