


F.A.P. RTE.	SECTION	COUNTY	TOTAL SHEETS	SHEET NO.
704	(1)N&TS-1	McLEAN	497	381
STA. 0+610.000 TO STA. 0638.027				
FED. ROAD DIST. NO.		ILLINOIS FED. AID PROJECT		

BY	DATE

FINAL SURVEY	SURVEYED
NOTE BOOK NO.	PLOTTED AREA
	AREAS CHECKED

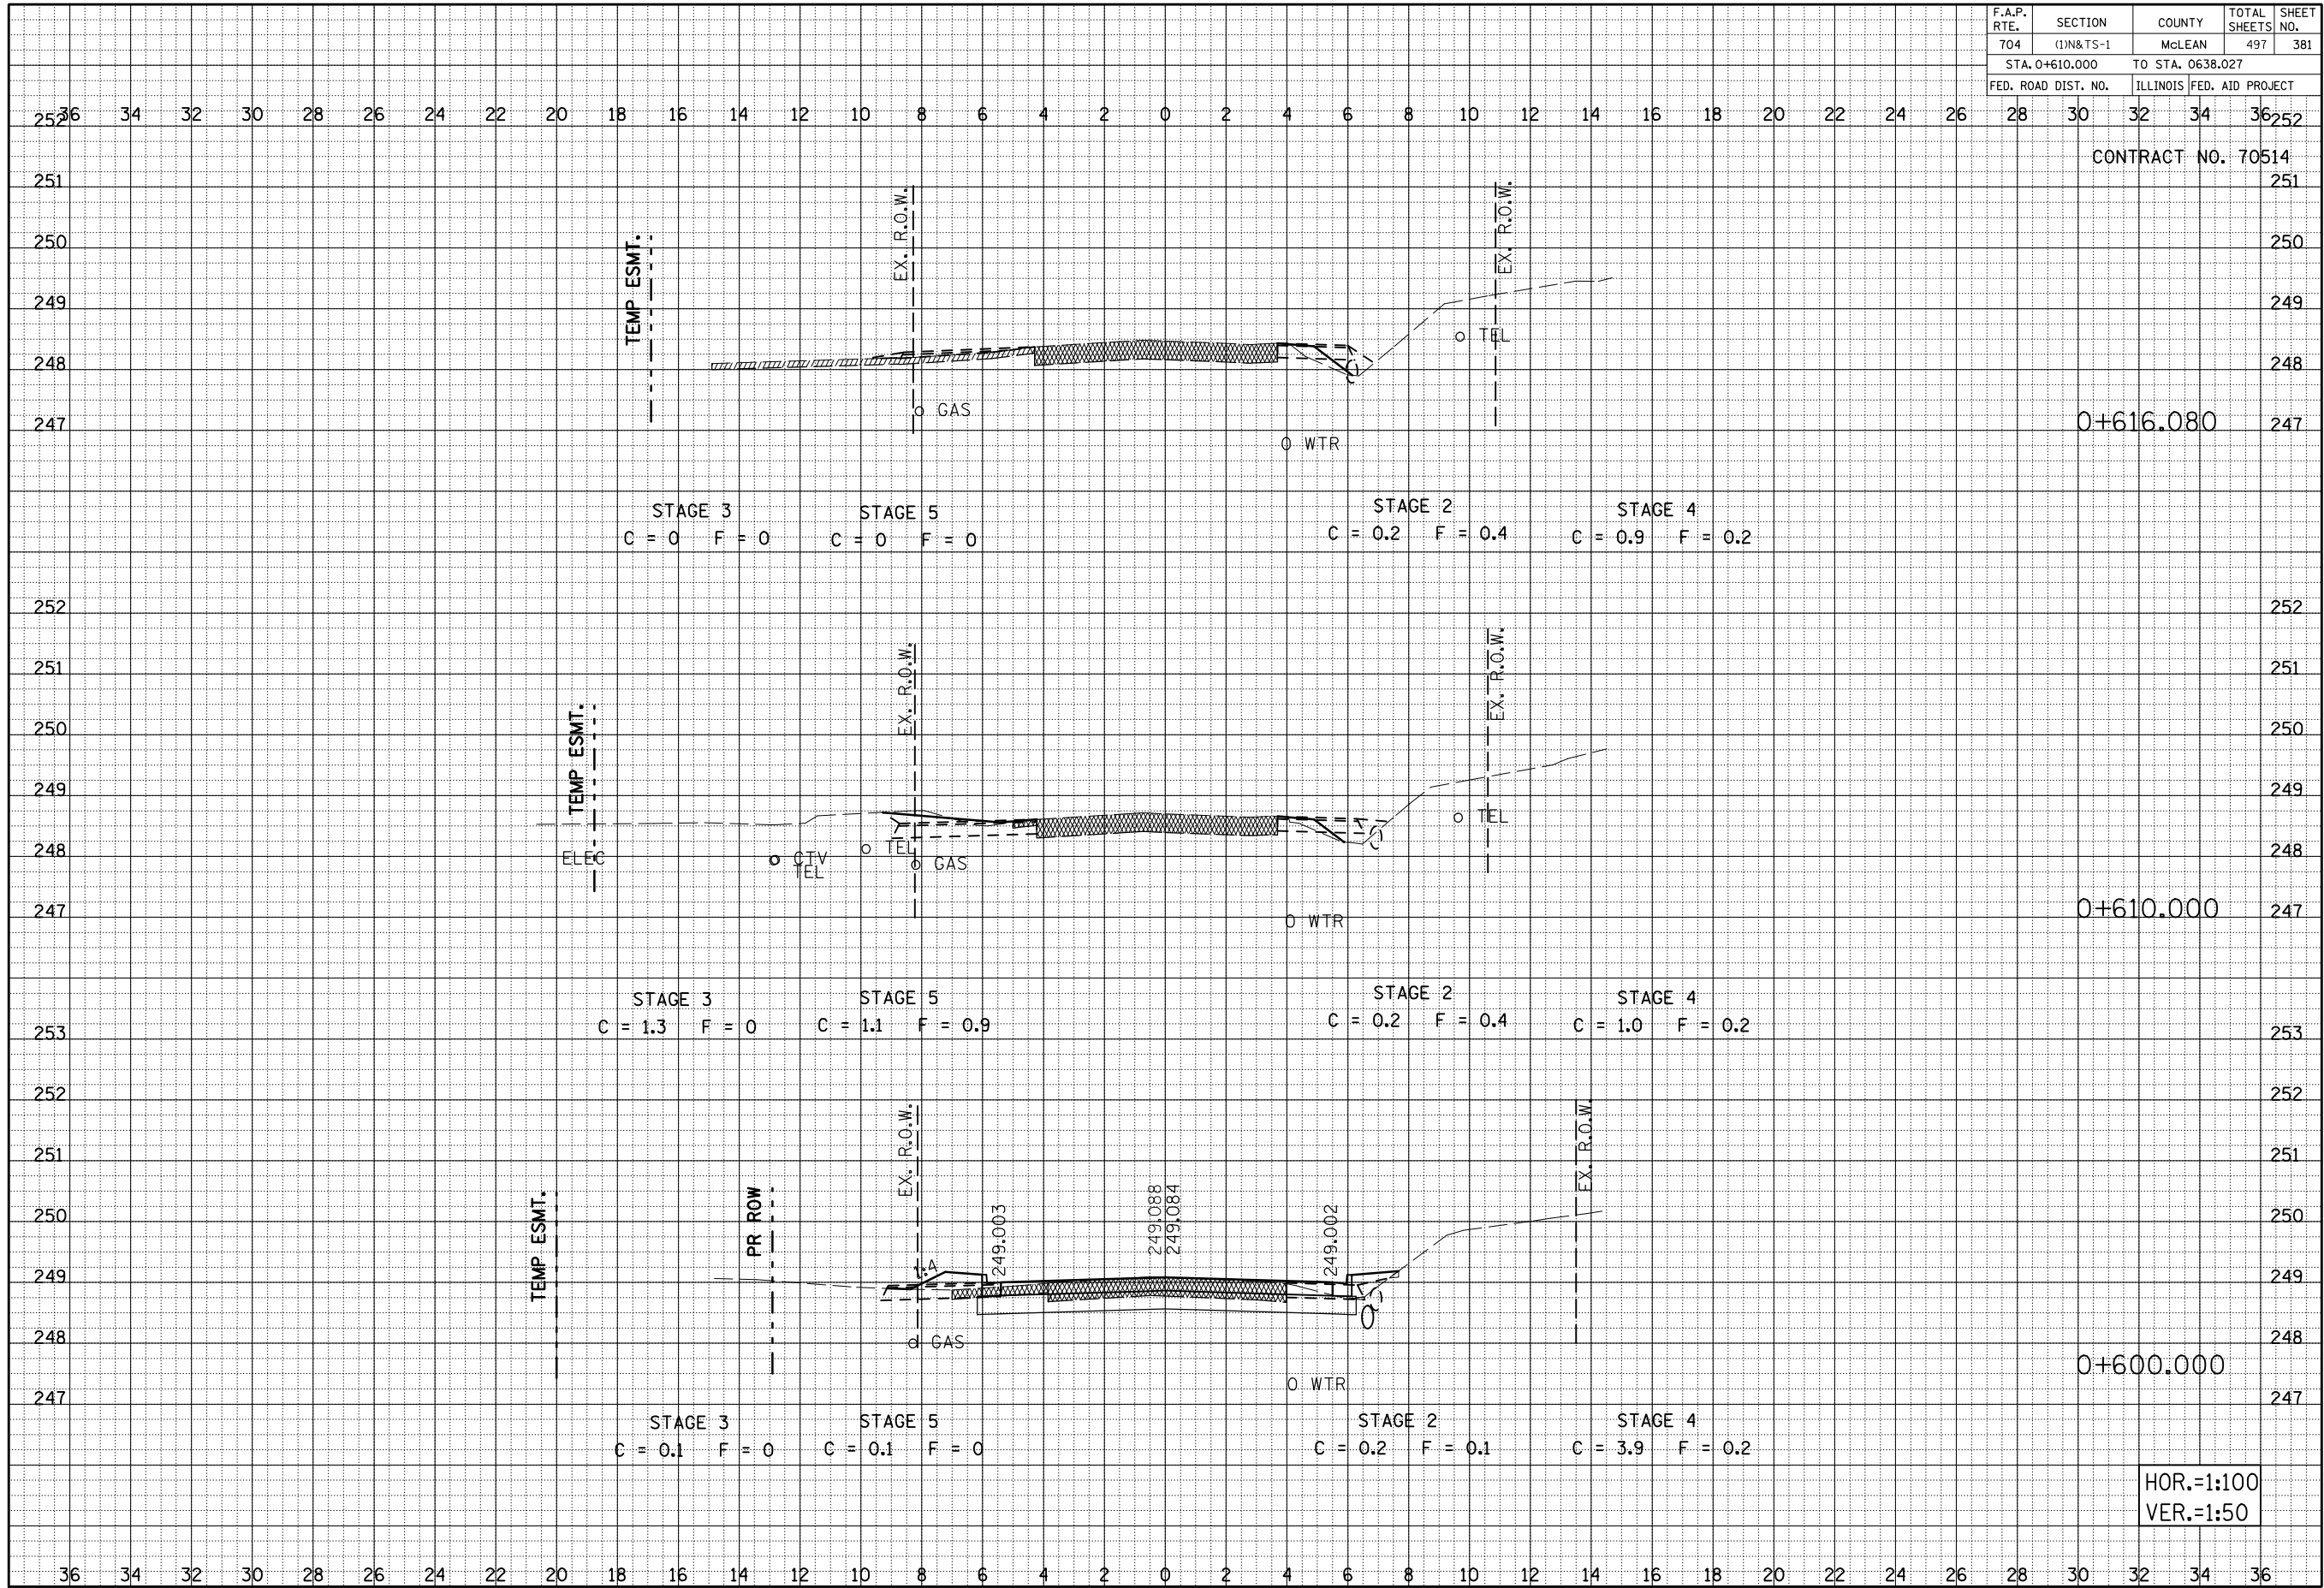

BY	DATE

ORIGINAL SURVEY	SURVEYED
NOTE BOOK NO.	PLOTTED AREA
	AREAS CHECKED

HOR.=1:100
VER.=1:50

MORRIS AVENUE, CROSS SECTIONS, STA. 0+600.000 TO STA. 0+616.080