


F.A.S. RTE.	SECTION	COUNTY	TOTAL SHEETS	SHEET NO.
704	(1)N & TS-1	McLEAN	497	390
STA. 0+204.617 TO STA. 0+186.475				
FED. ROAD DIST. NO.		ILLINOIS FED. AID PROJECT		

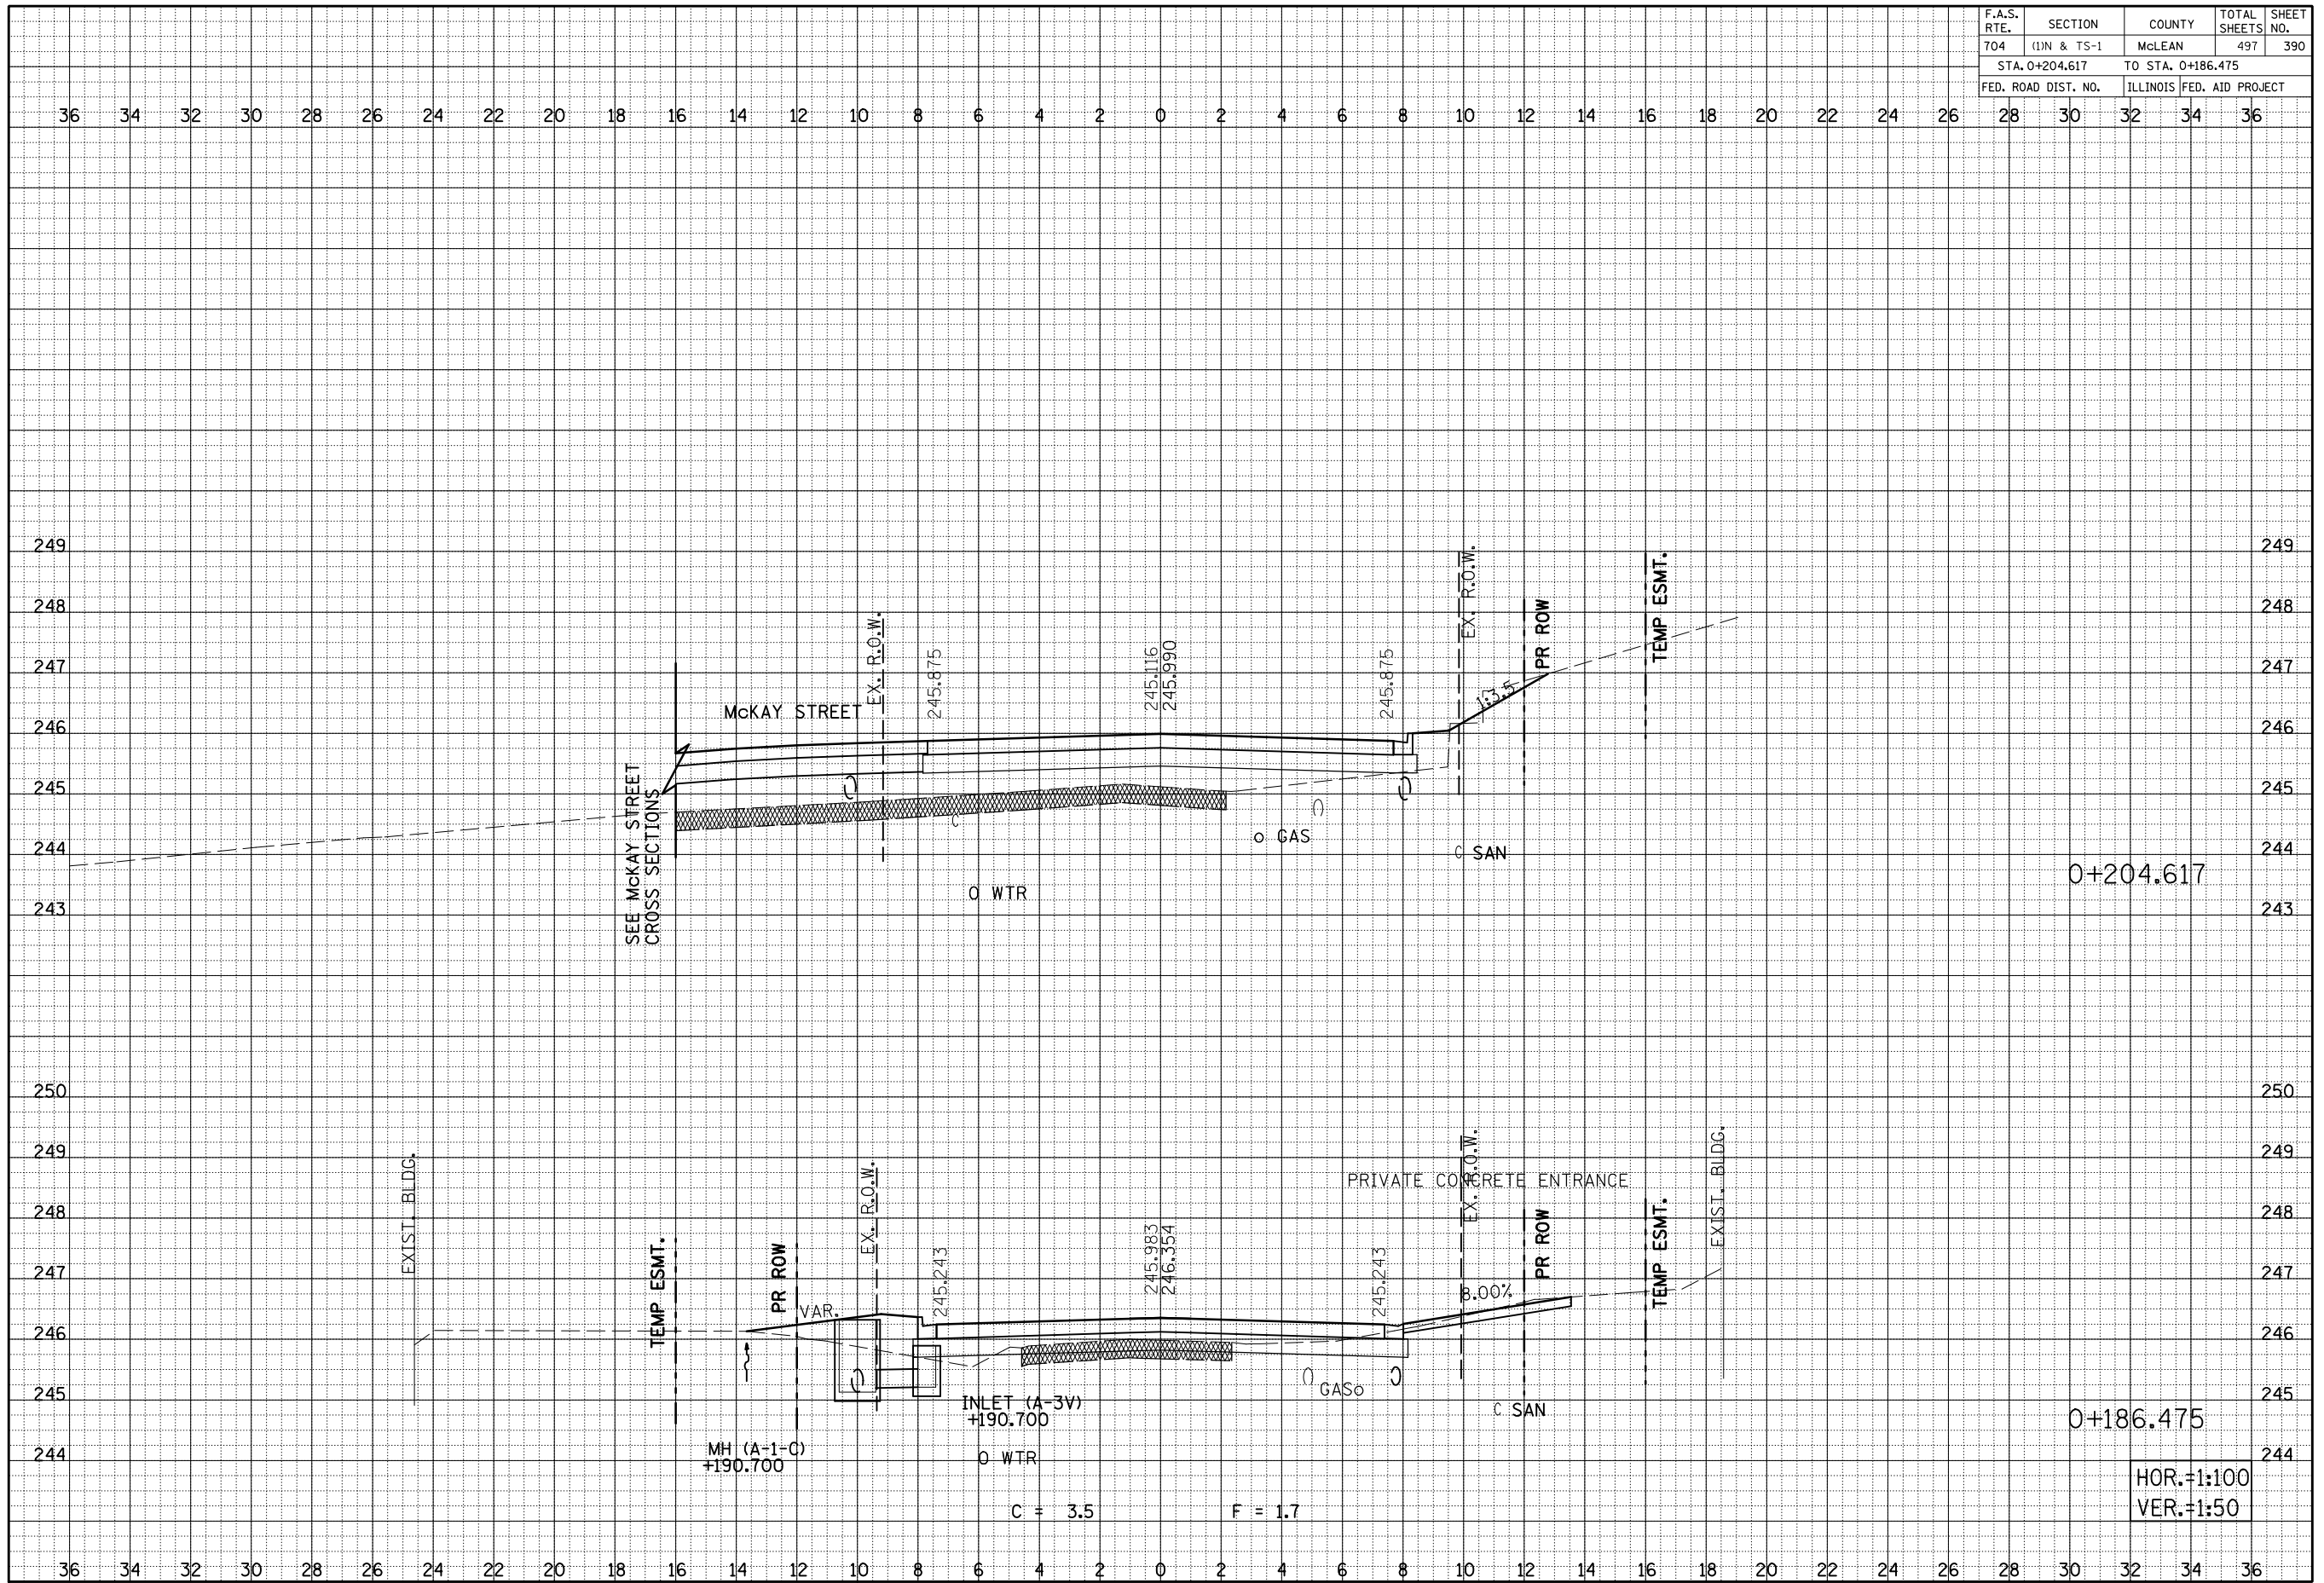

FINAL SURVEY NO.	SURVEYED PLOTTED AREAS	BY	DATE

ORIGINAL SURVEY NO.	SURVEYED PLOTTED AREAS	BY	DATE

SIX POINTS ROAD CROSS SECTIONS, STA. 0+186.475 TO STA. 0+204.617

HOR.=1:100
VER.=1:50