


F.A.P. RTE.	SECTION	COUNTY	TOTAL SHEETS	SHEET NO.
704	(1)N & TS-1	McLEAN	497	410
STA. 0+560.000 TO STA. 0+570.000			ILLINOIS FED. AID PROJECT	

CONTRACT NO. 70514

BY	DATE

BY	DATE

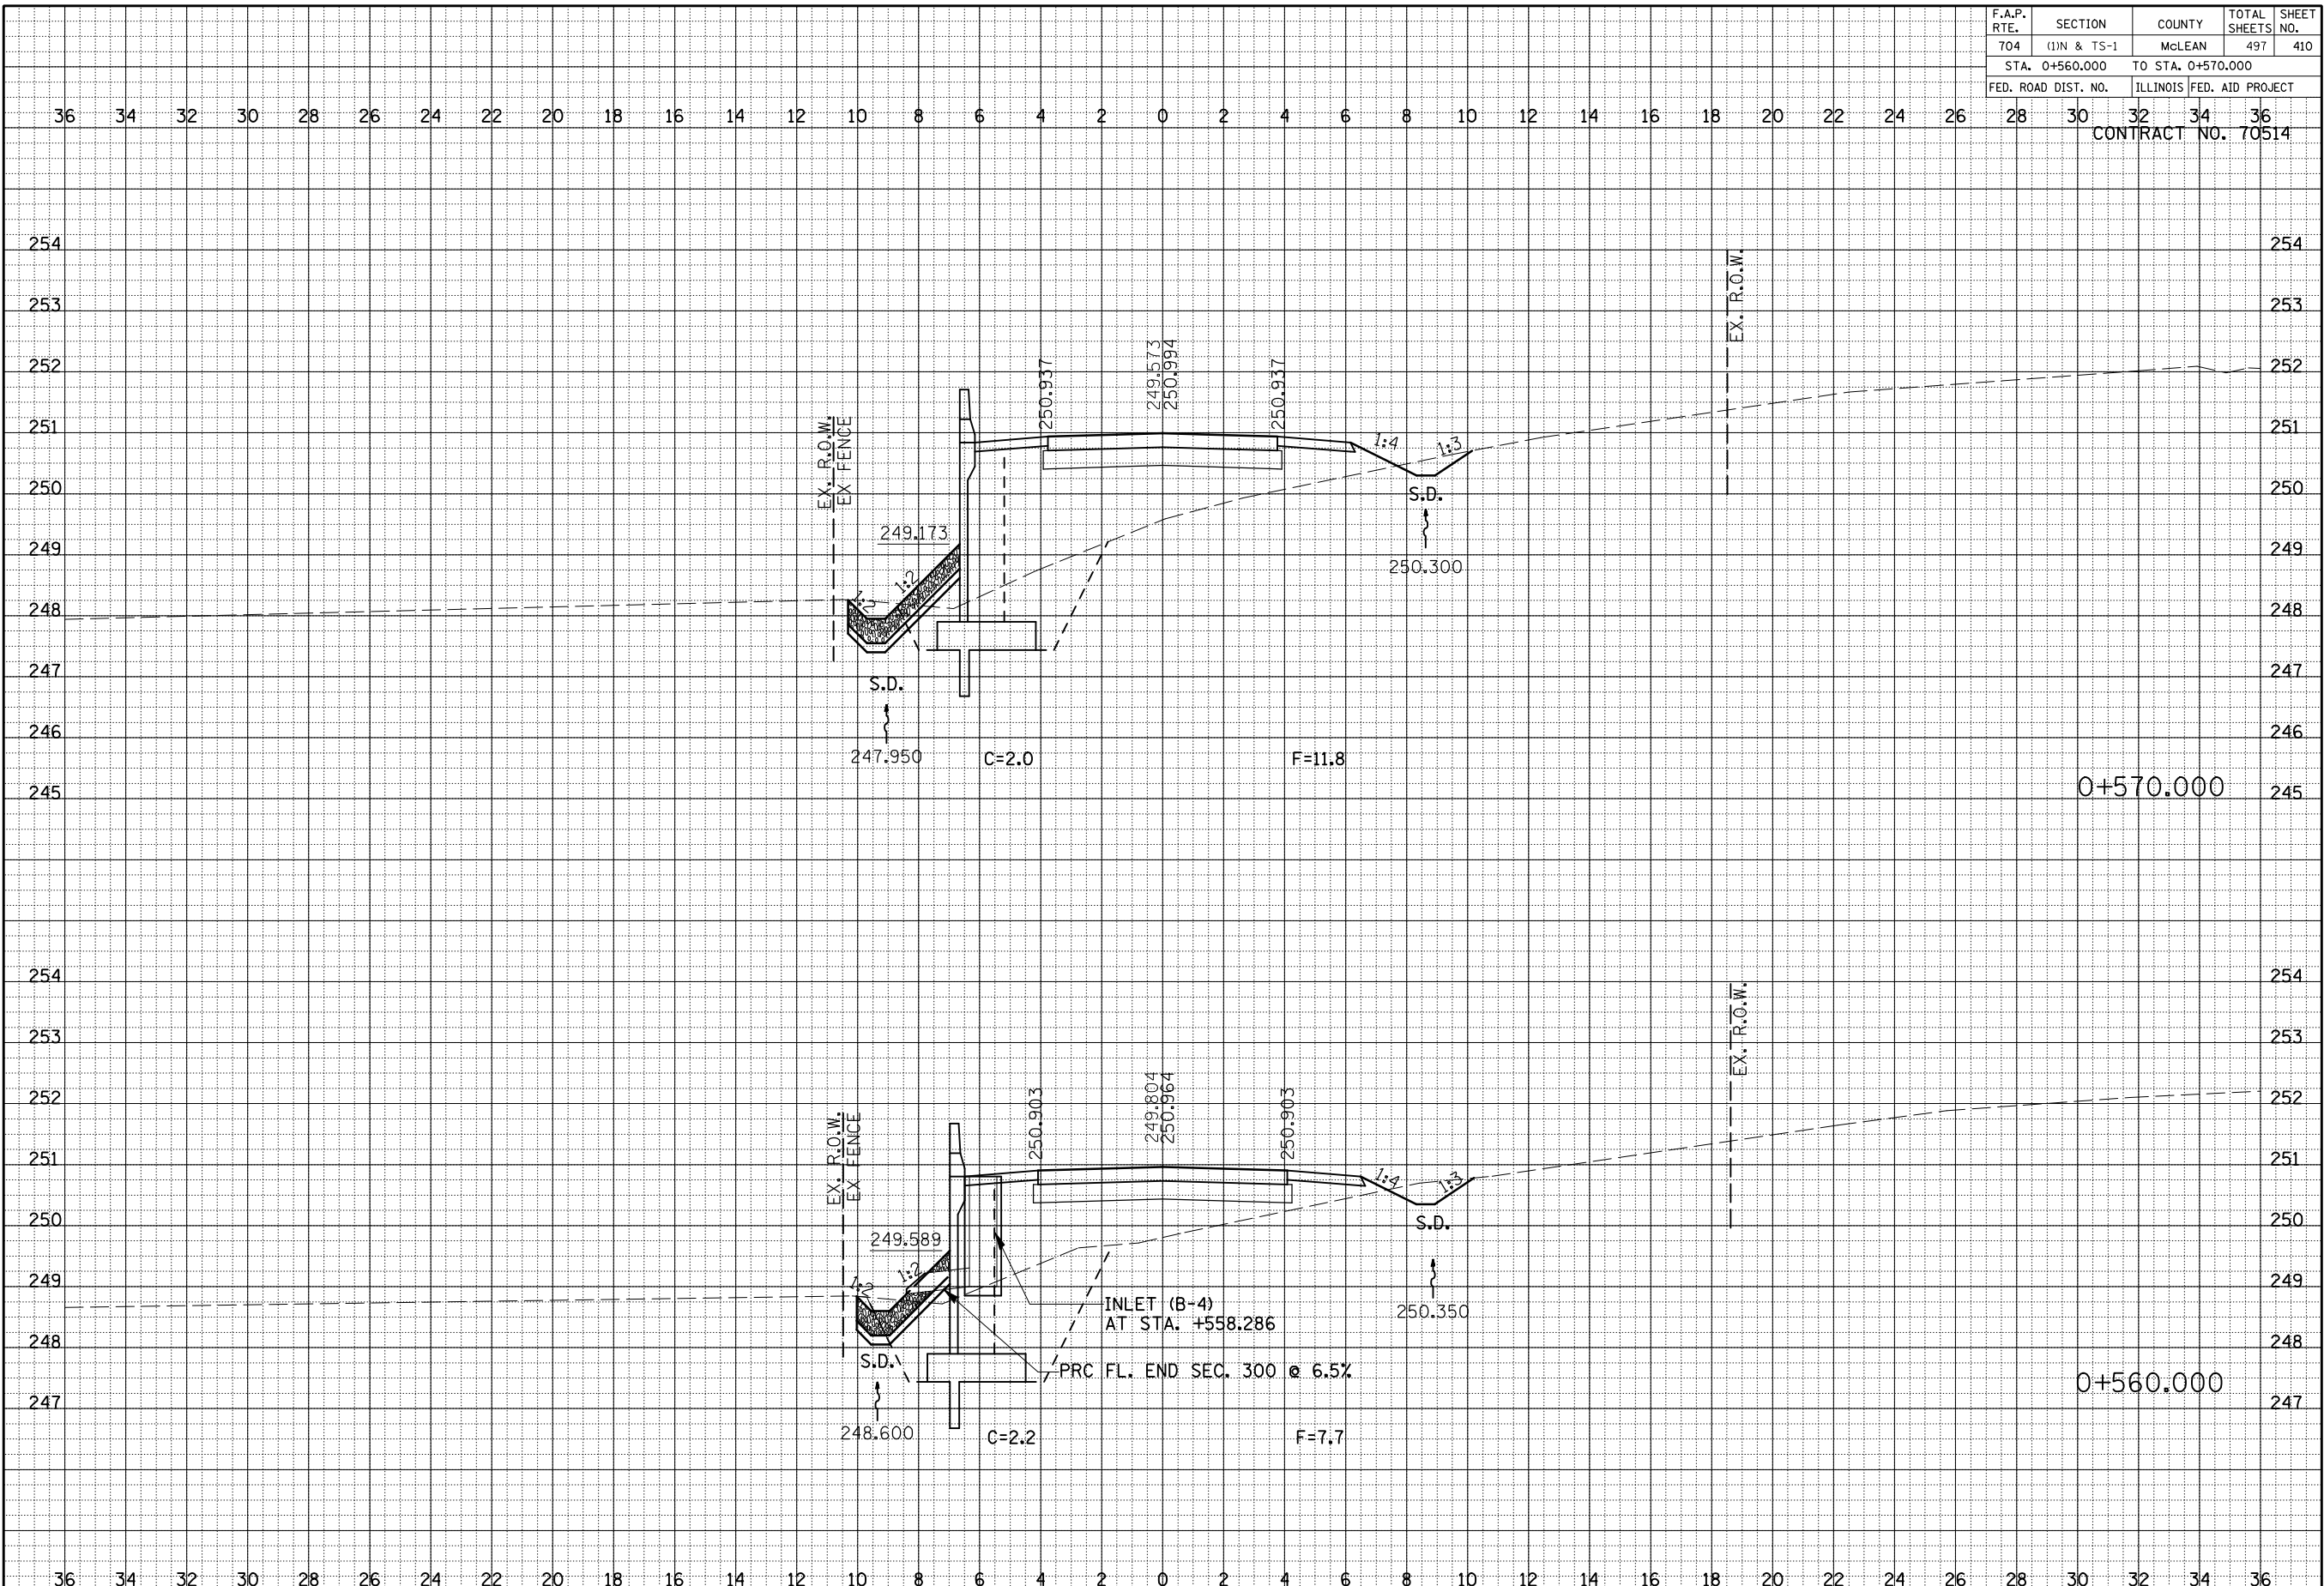

SIX POINTS ROAD CROSS SECTIONS STA. 0+560.000 TO STA. 0+570.000