


| F.A.P. RTE. | SECTION | COUNTY | TOTAL SHEETS | SHEET NO. |
|---------------------|-------------|---------------------------|--------------|-----------|
| 704 | (1)N & TS-1 | McLEAN | 497 | 430 |
| STA. 16+355.00 | | TO STA. 16+360.00 | | |
| FED. ROAD DIST. NO. | | ILLINOIS FED. AID PROJECT | | |

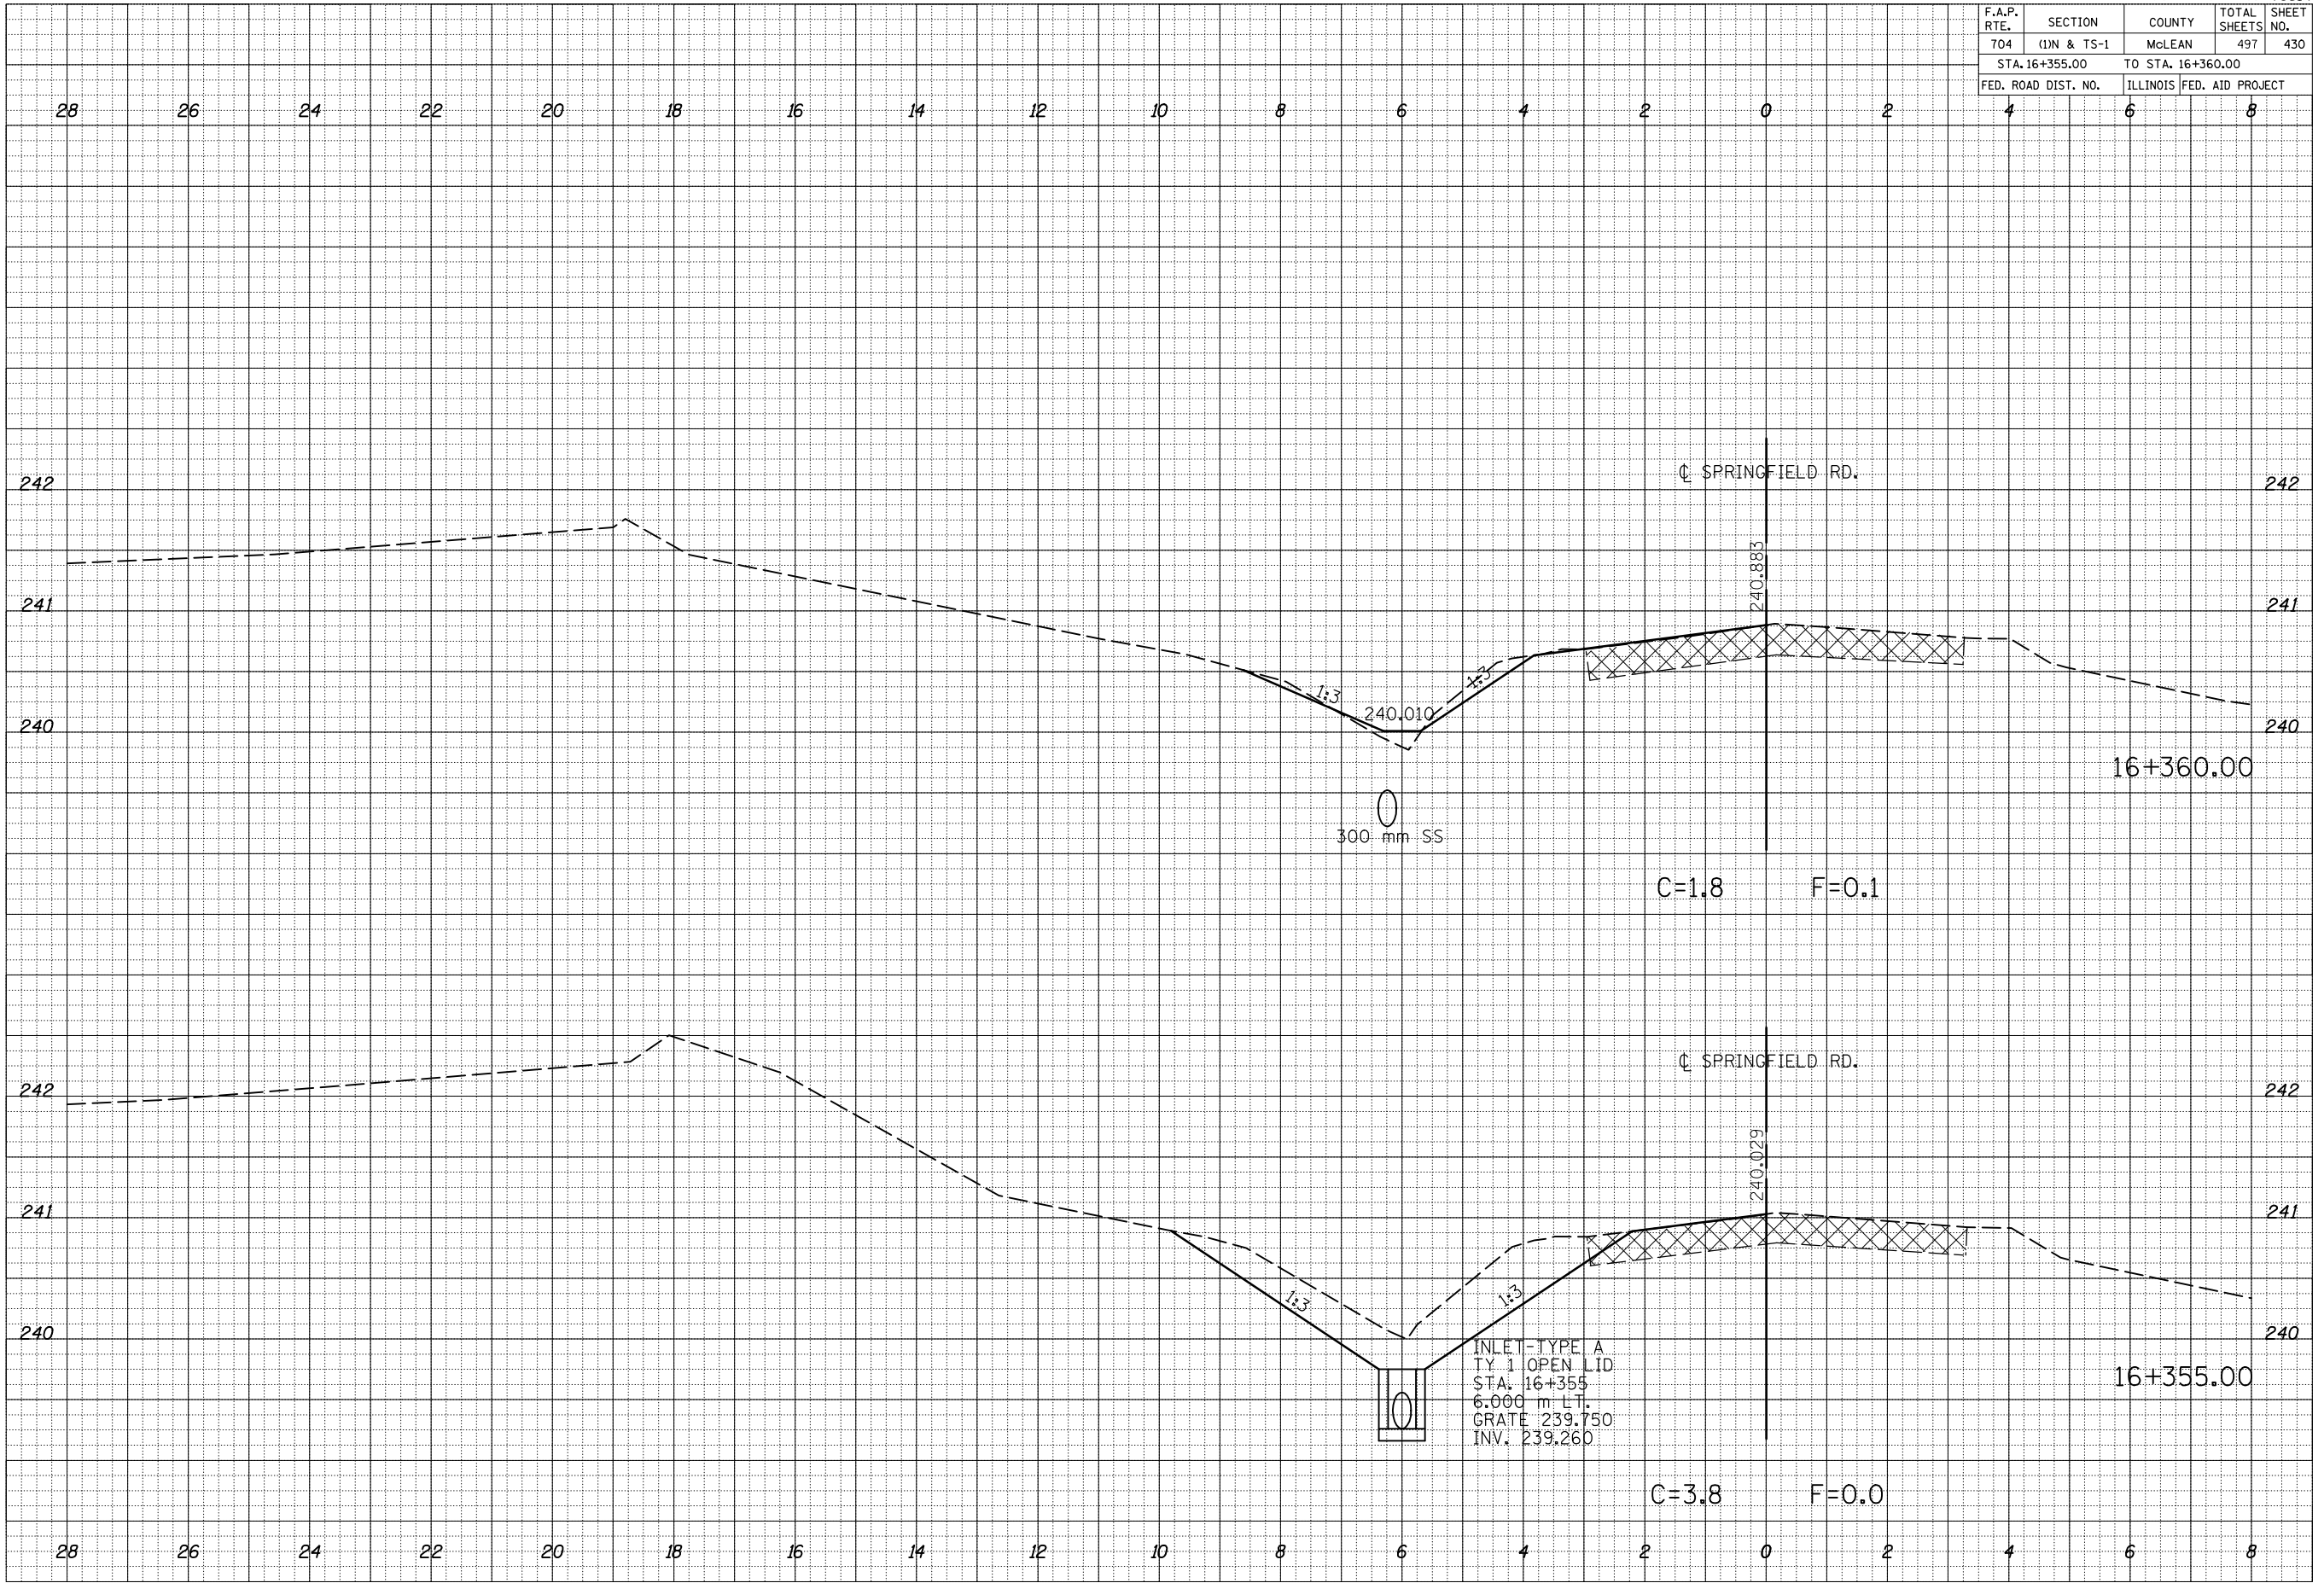

| BY | DATE |
|----|------|
| | |

| BY | DATE |
|----|------|
| | |

ORIGINAL SURVEY PLOTTED AREAS CHECKED
 FINISHED SURVEY PLOTTED AREAS CHECKED
 NOTE BOOK NO. DATE
 FILE NAME = c:\pawork\pawork\pawork\16+355\16+355.dwg
 PLOT SCALE = 2.7000 m / IN.
 USER NAME = buckleyj

SPRINGFIELD RD CROSS SECTIONS STA. 16+355 TO STA. 16+360