


F.A.P. RTE.	SECTION	COUNTY	TOTAL SHEETS	SHEET NO.
704	(1)N & TS-1	McLEAN	497	432
STA. 16+375.00			TO STA. 16+380.00	
FED. ROAD DIST. NO.		ILLINOIS FED. AID PROJECT		

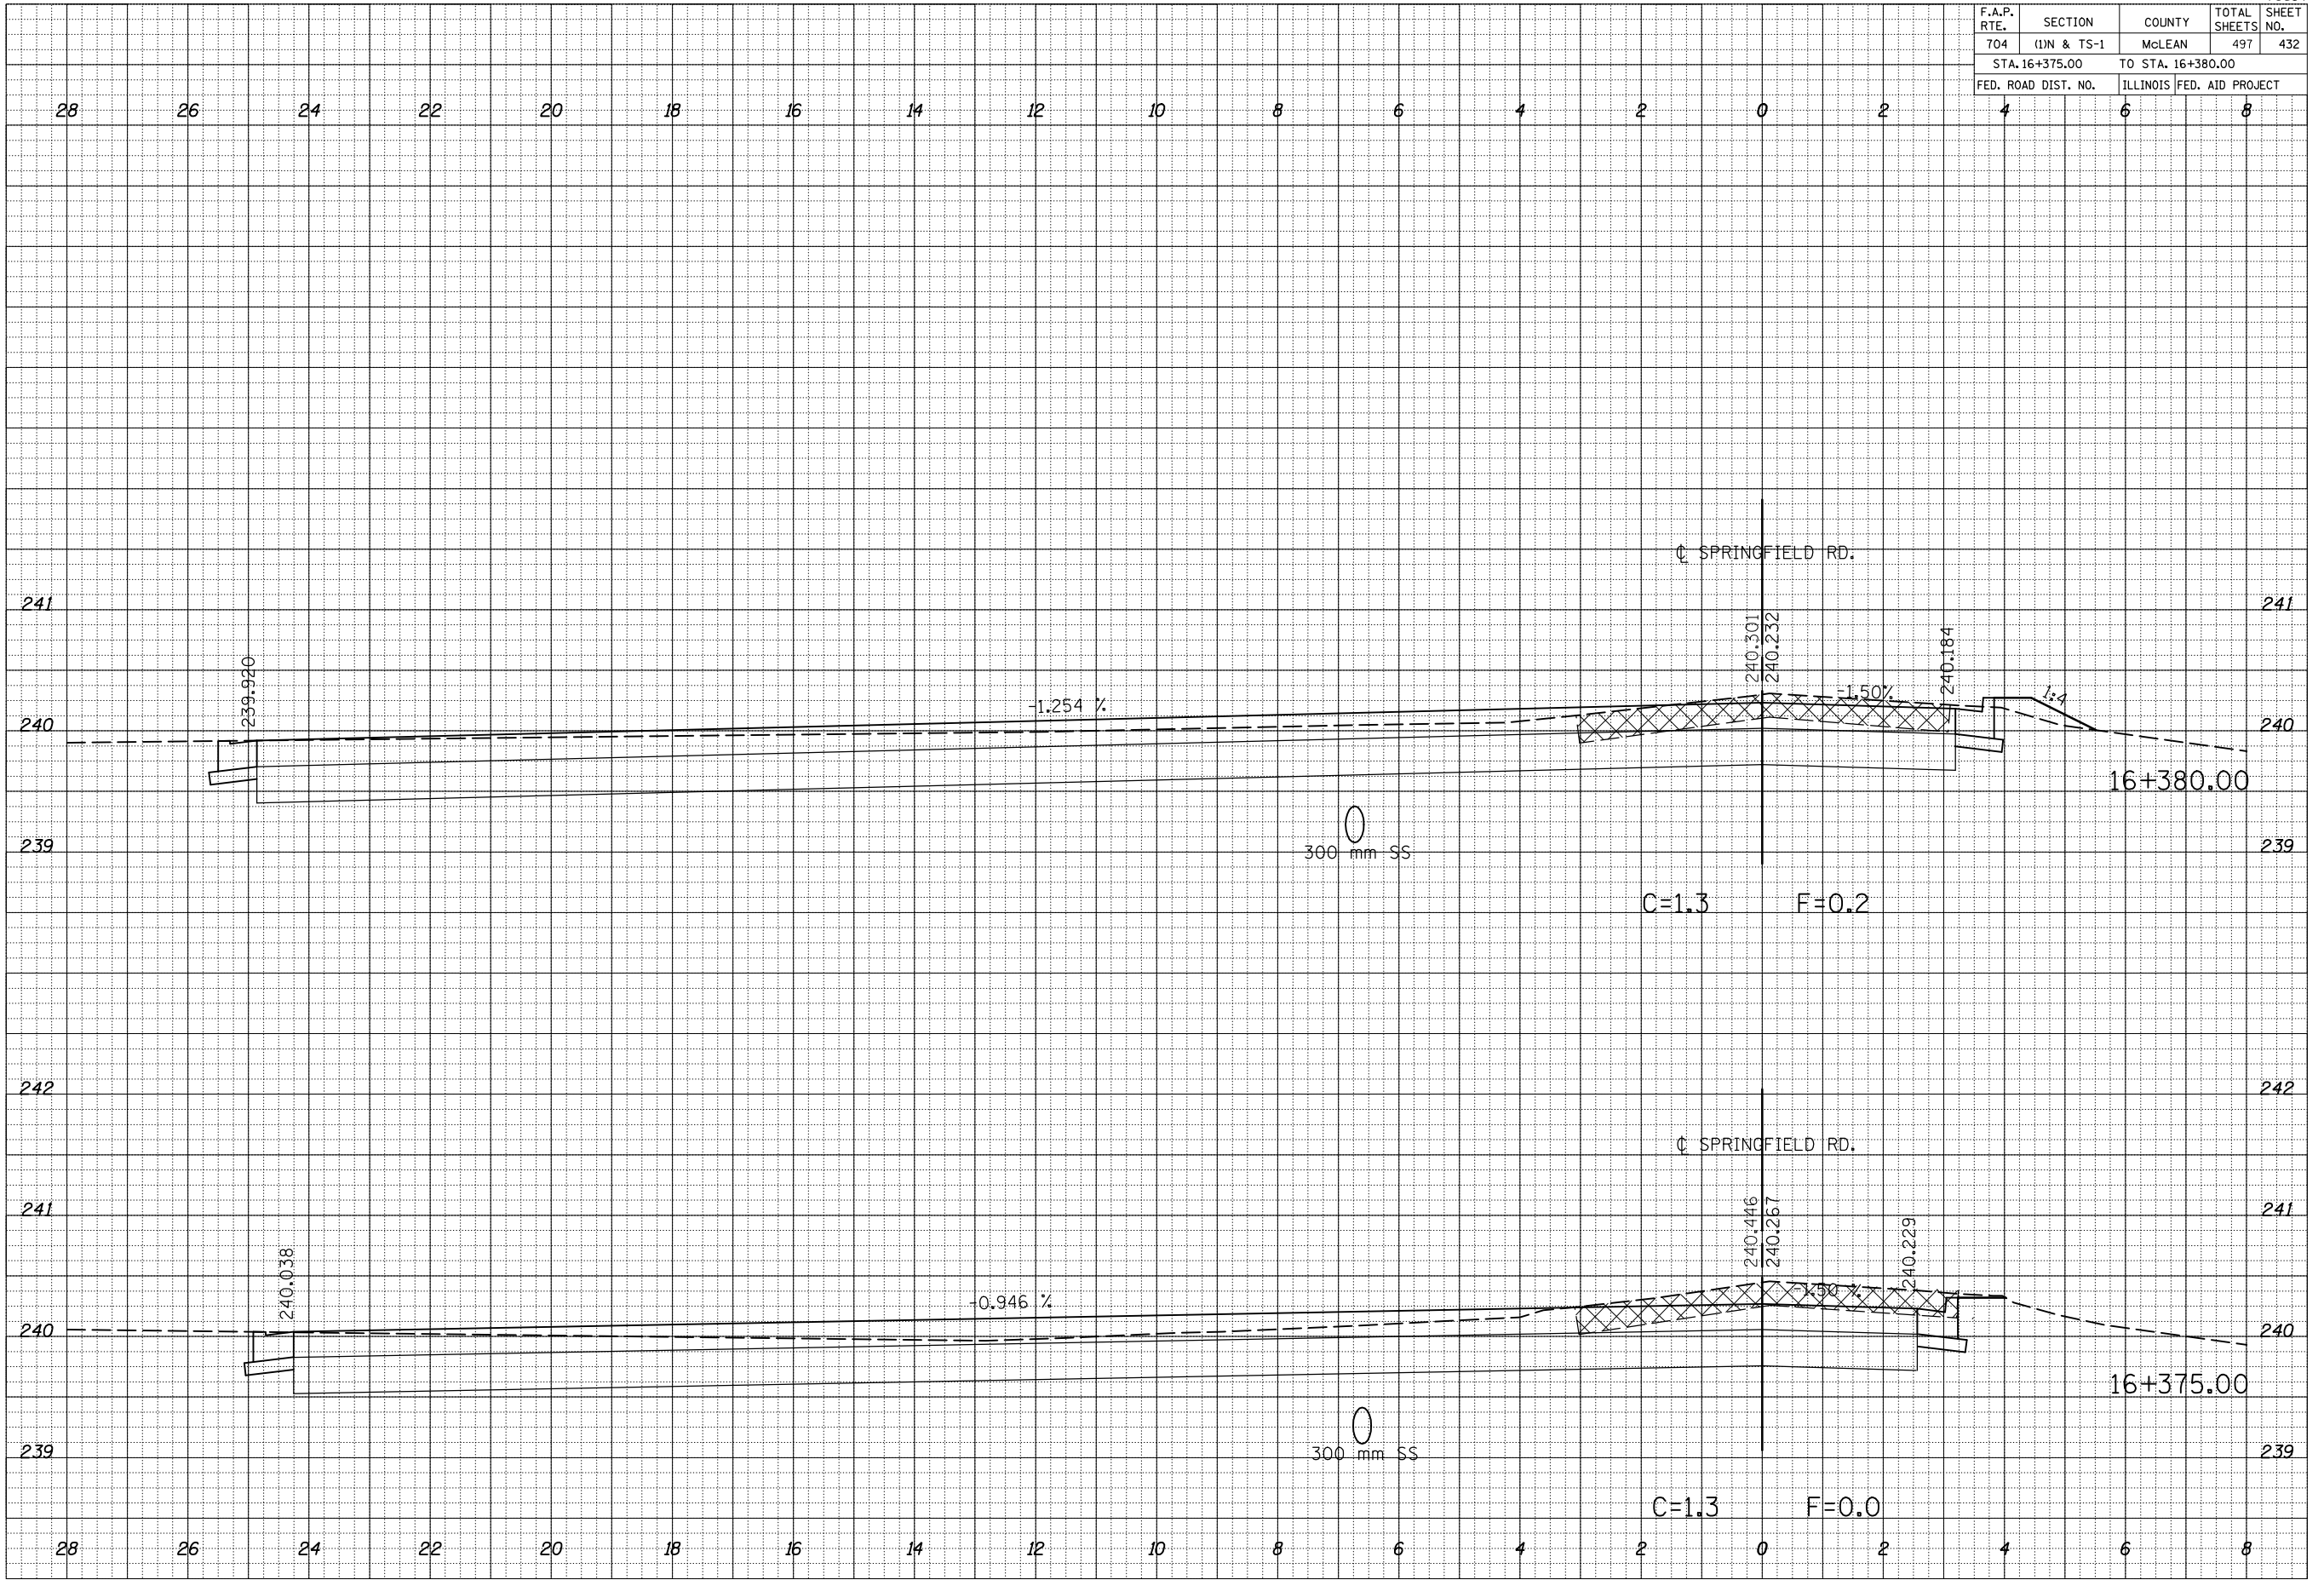

FINAL SURVEY NO.	SURVEYED PLOTTED AREAS	BY	DATE

ORIGINAL SURVEY NO.	SURVEYED PLOTTED AREAS	BY	DATE

PLOT DATE = 8/5/2010
 FILE NAME = c:\pawork\pawork\projects\70514\16+375\16+375.dwg
 PLOT SCALE = 2.7000 m / IN.
 USER NAME = buckerj