


F.A.P. RTE.	SECTION	COUNTY	TOTAL SHEETS	SHEET NO.
704	(1)N & TS-1	McLEAN	497	435
STA. 16+405.00			TO STA. 16+410.00	
FED. ROAD DIST. NO.		ILLINOIS FED. AID PROJECT		

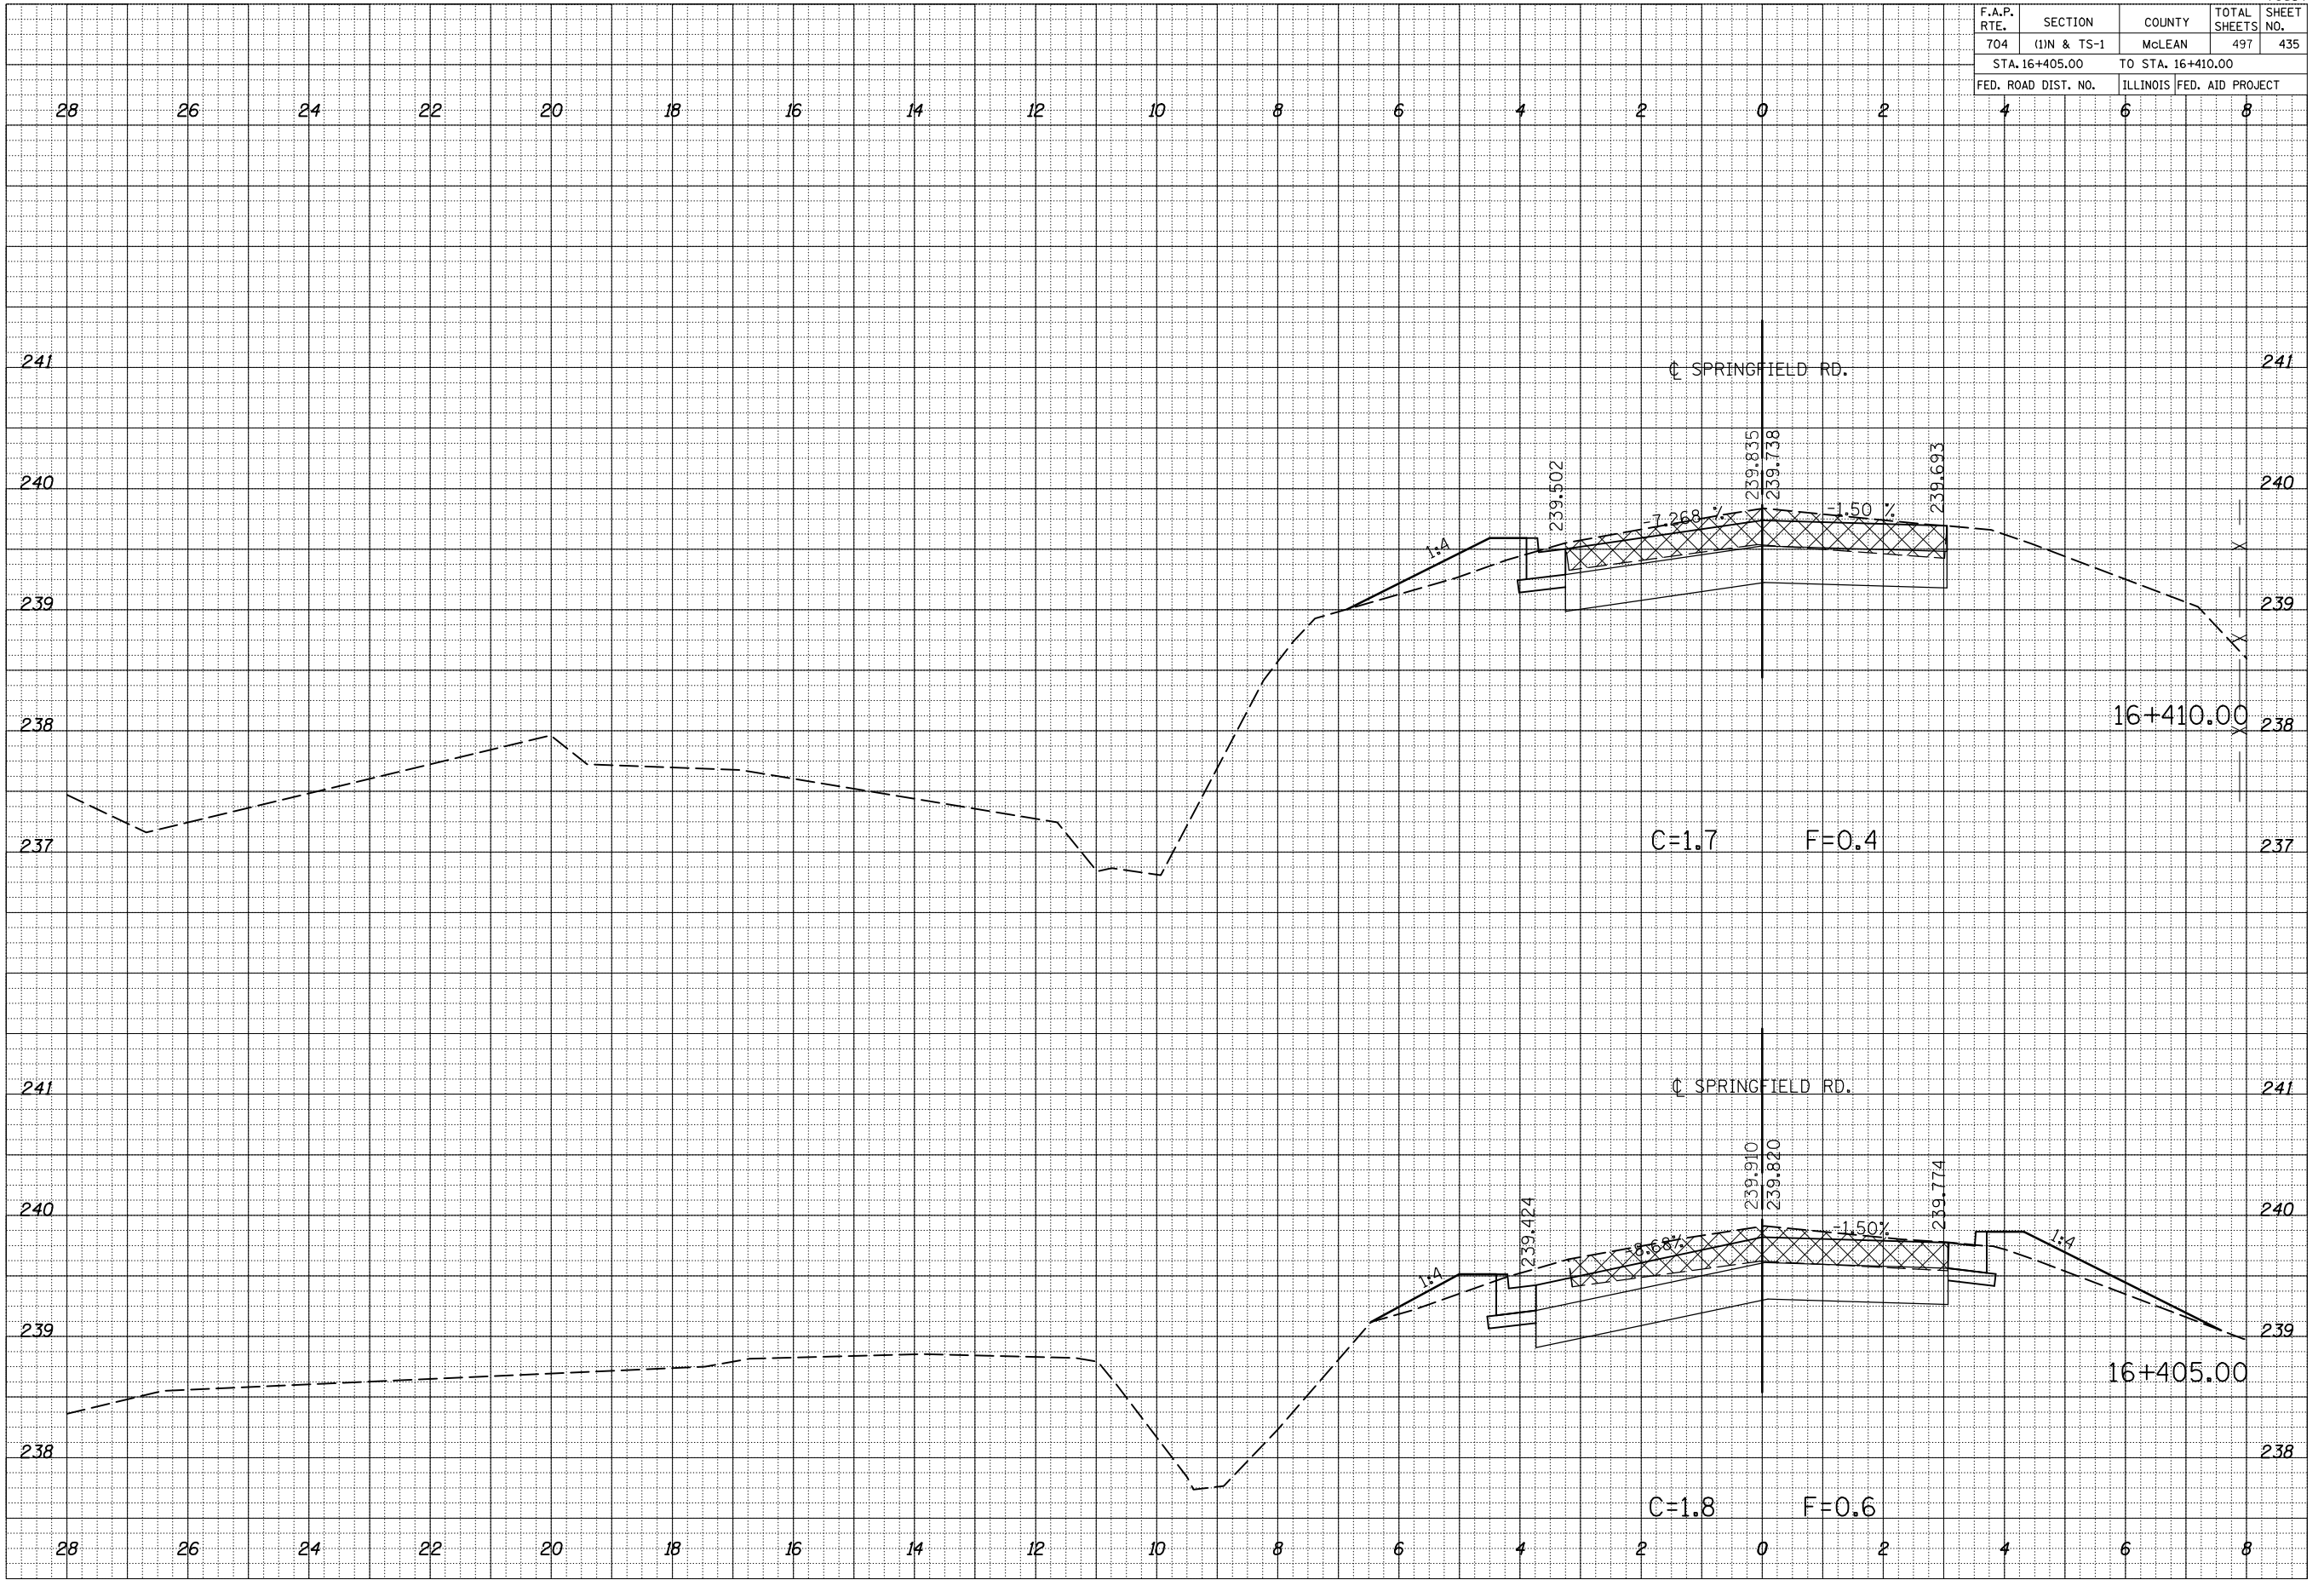

BY	DATE

FINAL SURVEY NO.	SURVEYED	PLOTTED

BY	DATE

ORIGINAL SURVEY NO.	SURVEYED	PLOTTED

PLOT DATE = 8/5/2010
 FILE NAME = c:\pawork\pawork\plots\16+410\16+410.dwg
 PLOT SCALE = 2.7000 m / IN.
 USER NAME = buckeyejj

SPRINGFIELD RD CROSS SECTIONS STA. 16+405 TO STA. 16+410