


F.A.P. RTE.	SECTION	COUNTY	TOTAL SHEETS	SHEET NO.
704	(IN & TS-1)	McLEAN	497	437
STA. 6+980.000			TO STA. 7+000.000	
FED. ROAD DIST. NO.			ILLINOIS FED. AID PROJECT	
28 30 32 34 36				

CONTRACT NO. 70514

BY	DATE
FINAL SURVEY	SURVEYED
NOTE BOOK	PLOTTED
NO.	AREAS
	CHECKED

BY	DATE
ORIGINAL SURVEY	SURVEYED
NOTE BOOK	PLOTTED
NO.	AREAS
	CHECKED

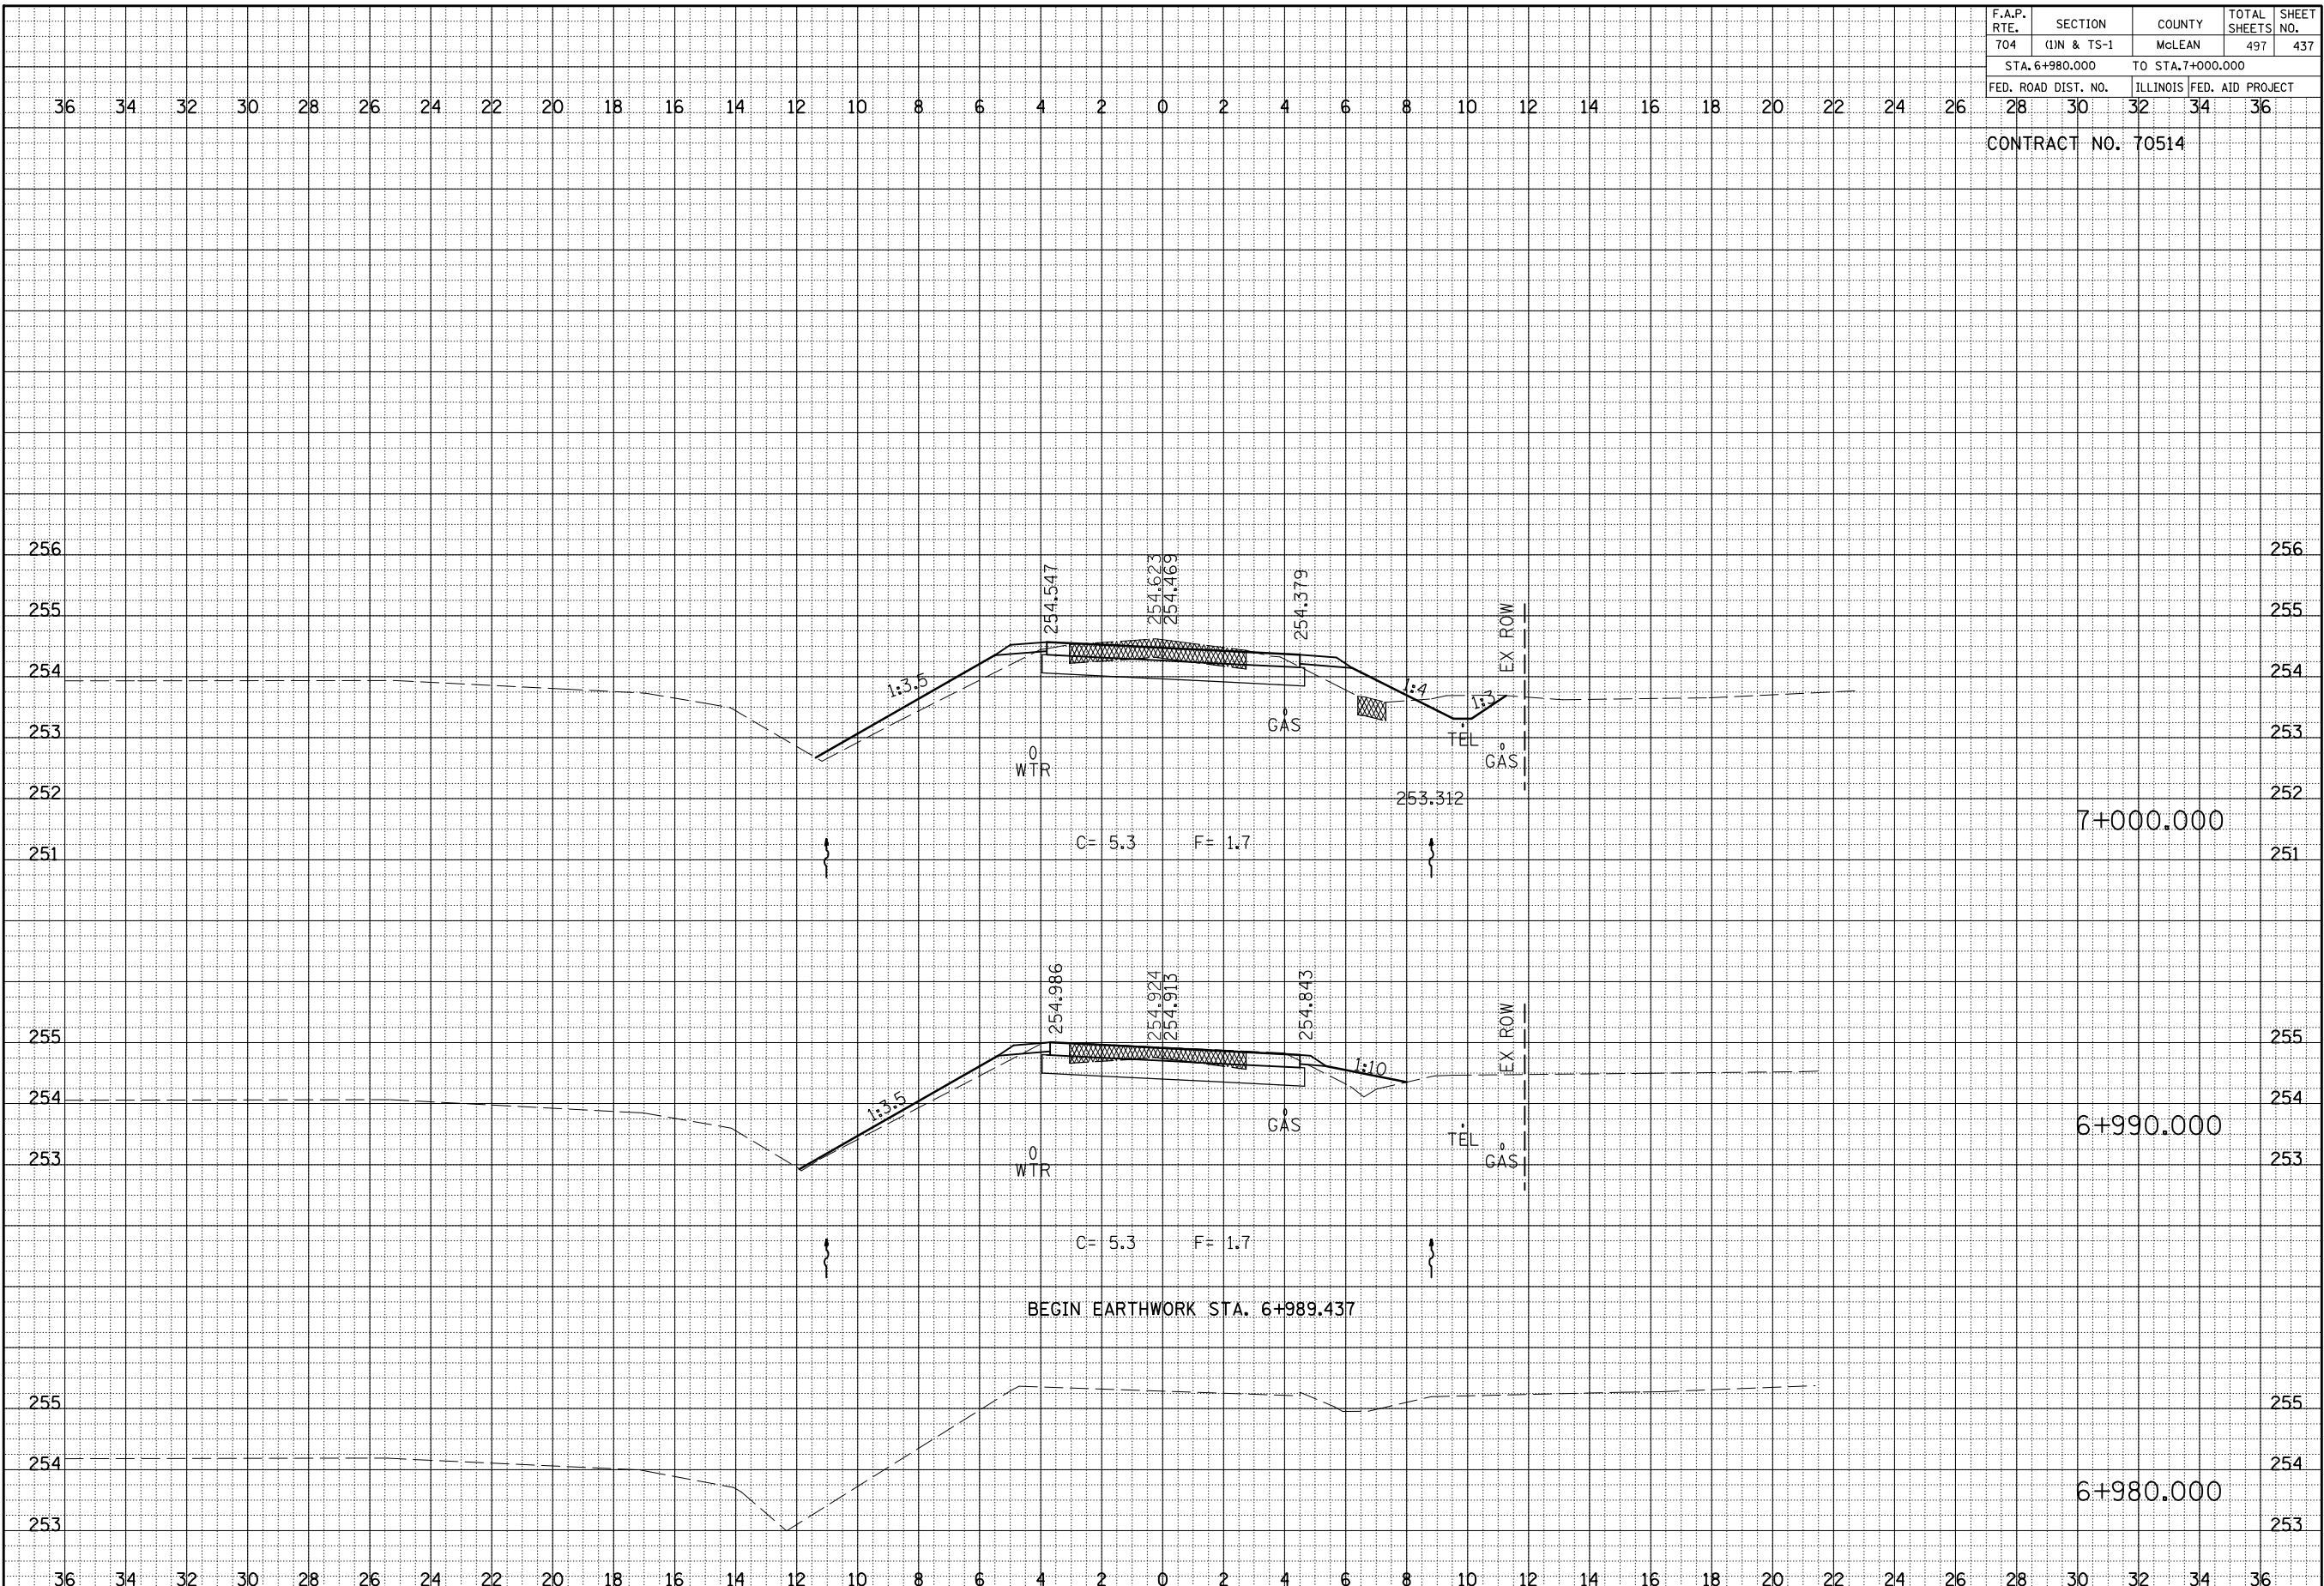

GREENWOOD AVE. CROSS SECTIONS, STA. 6+980.000 TO STA. 7+000.000