


F.A.P. RTE.	SECTION	COUNTY	TOTAL SHEETS	SHEET NO.
704	(1)N & TS-1	McLEAN	497	439
STA. 7+040.000 TO STA. 7+060.000				
FED. ROAD DIST. NO.		ILLINOIS FED. AID PROJECT		
28 30 32 34 36				

CONTRACT NO. 70514

BY	DATE

BY	DATE

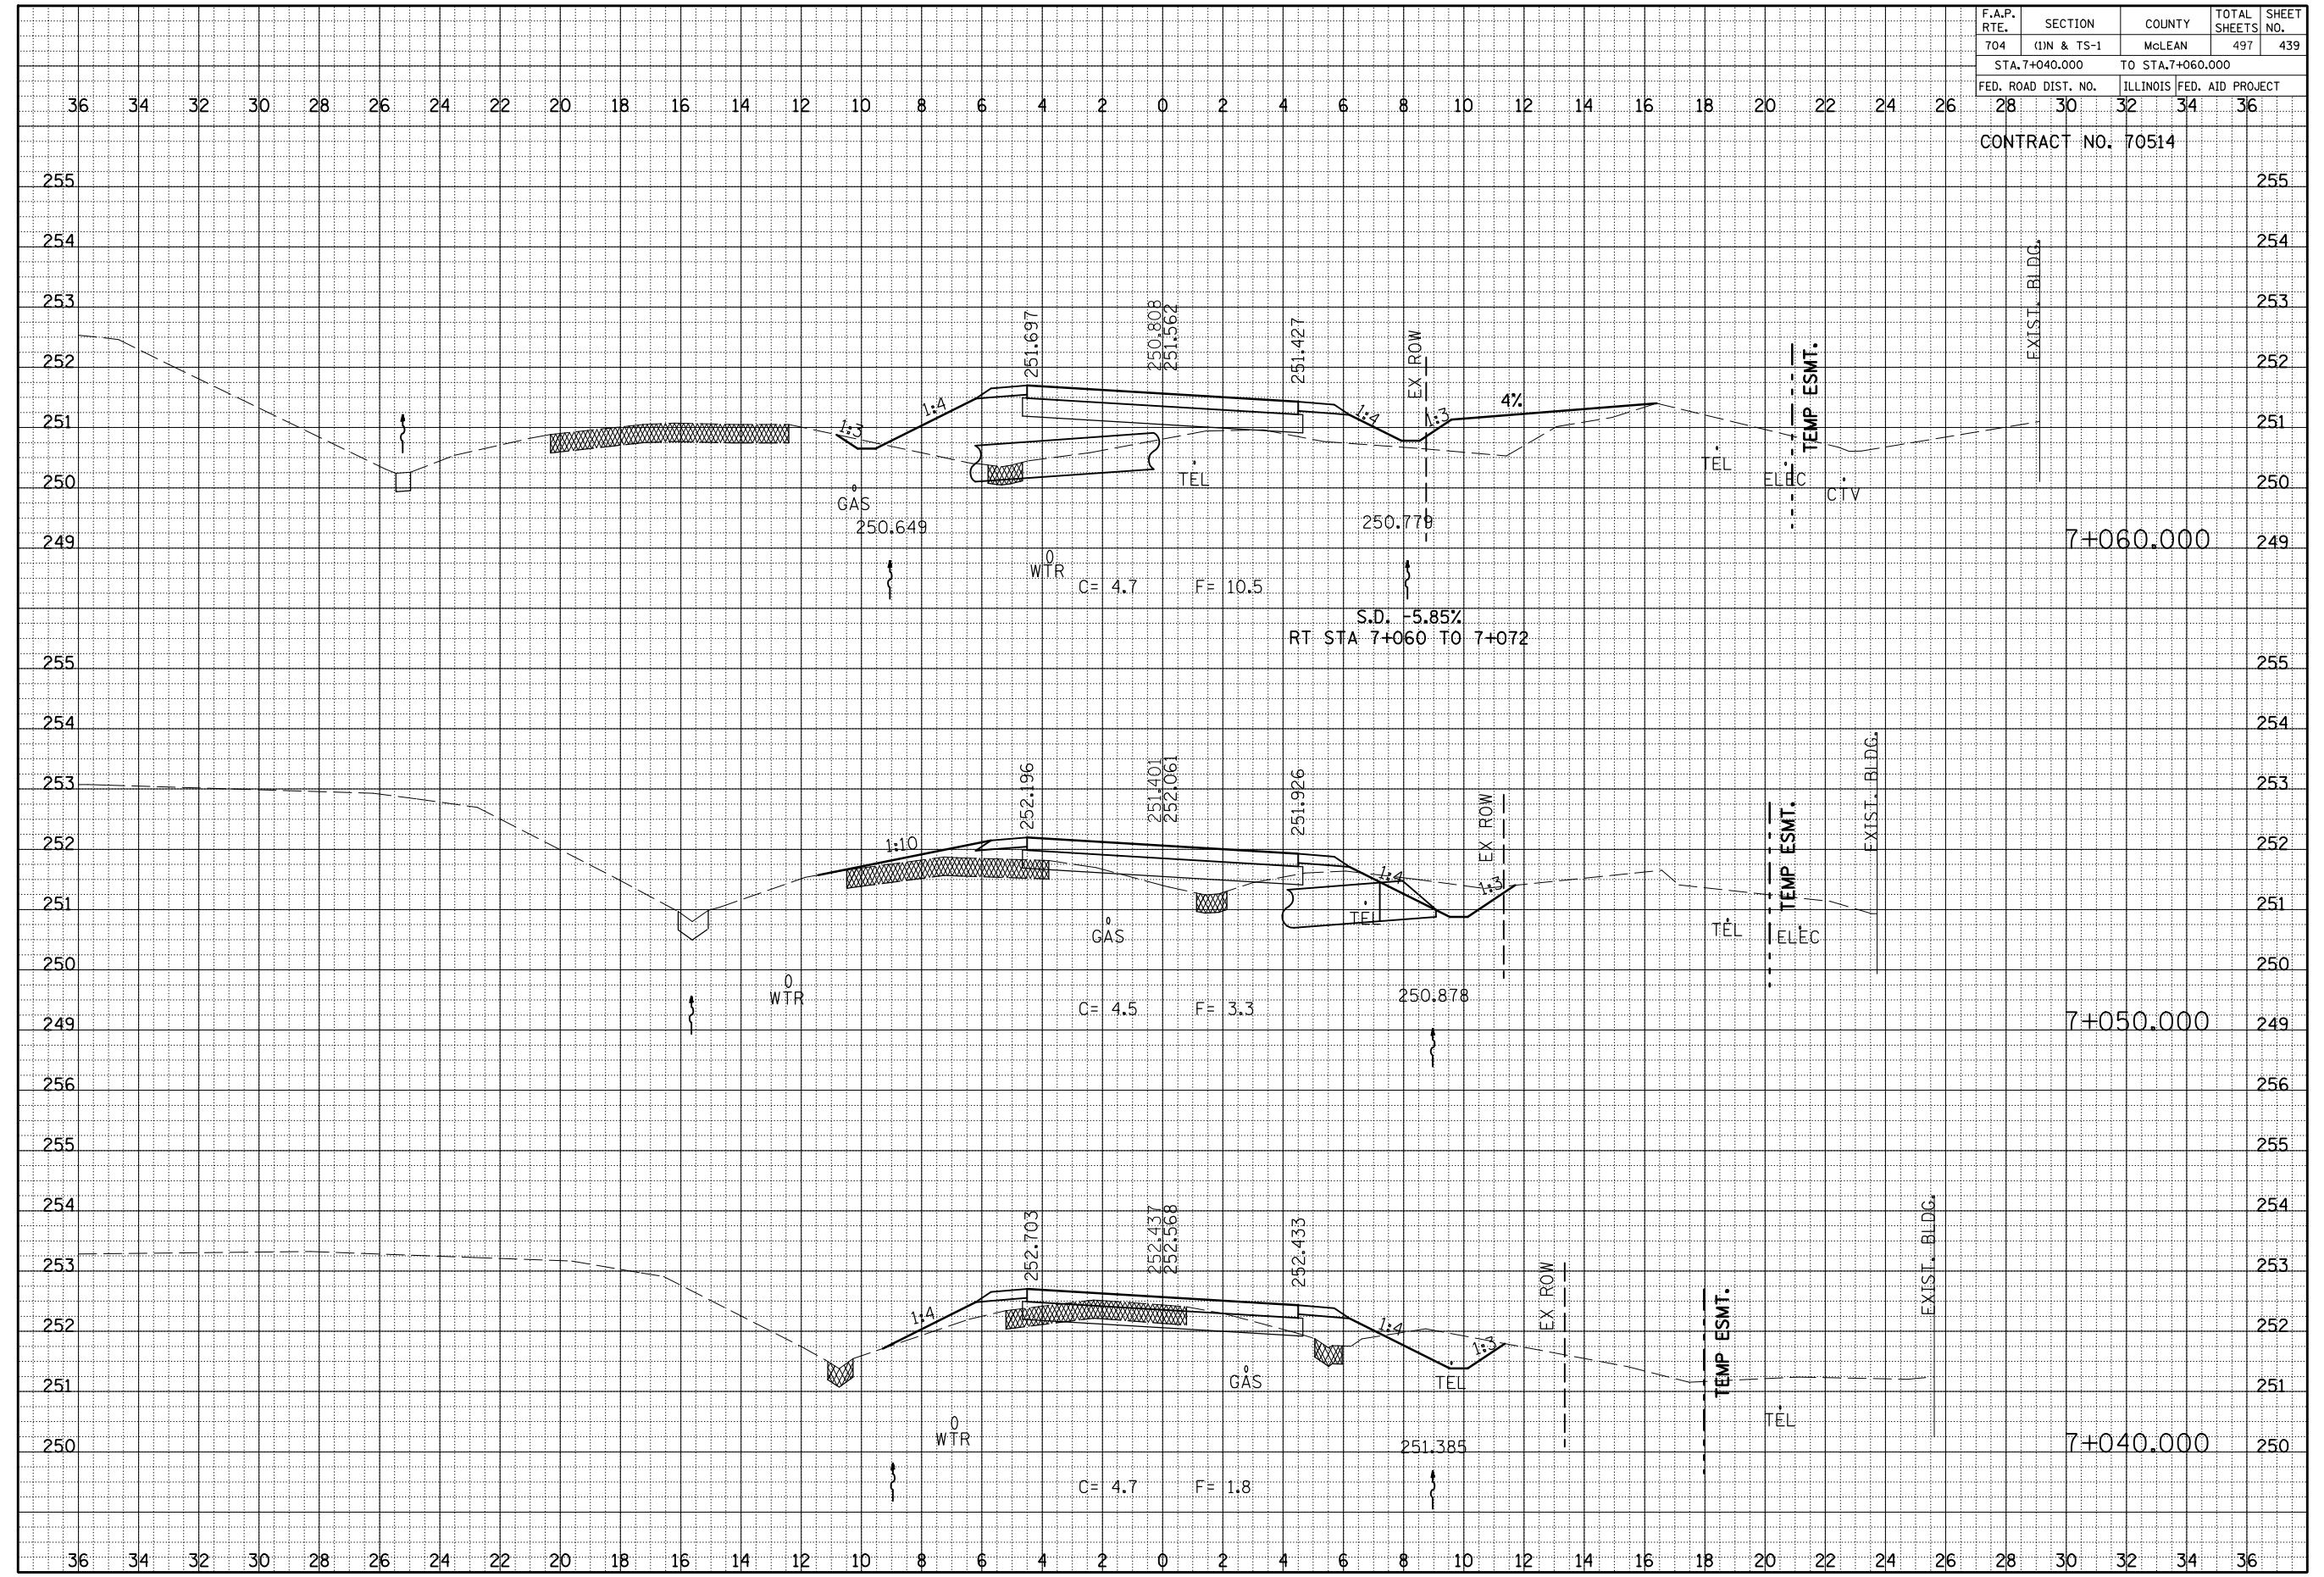

GREENWOOD AVE. CROSS SECTIONS, STA. 7+040.000 TO STA. 7+060.000