

F.A.P. RTE.	SECTION	COUNTY	TOTAL SHEETS	SHEET NO.
704	(IN & TS-1	McLEAN	497	440
STA. 7+070.000 TO STA. 7+090.000				
FED. ROAD DIST. NO.	ILLINOIS FED. AID PROJECT			
28	30	32	34	36

CONTRACT NO. 70514

BY	DATE


  

FINAL SURVEY	ORIGINAL SURVEY

BY	DATE

ORIGINAL SURVEY	FINAL SURVEY

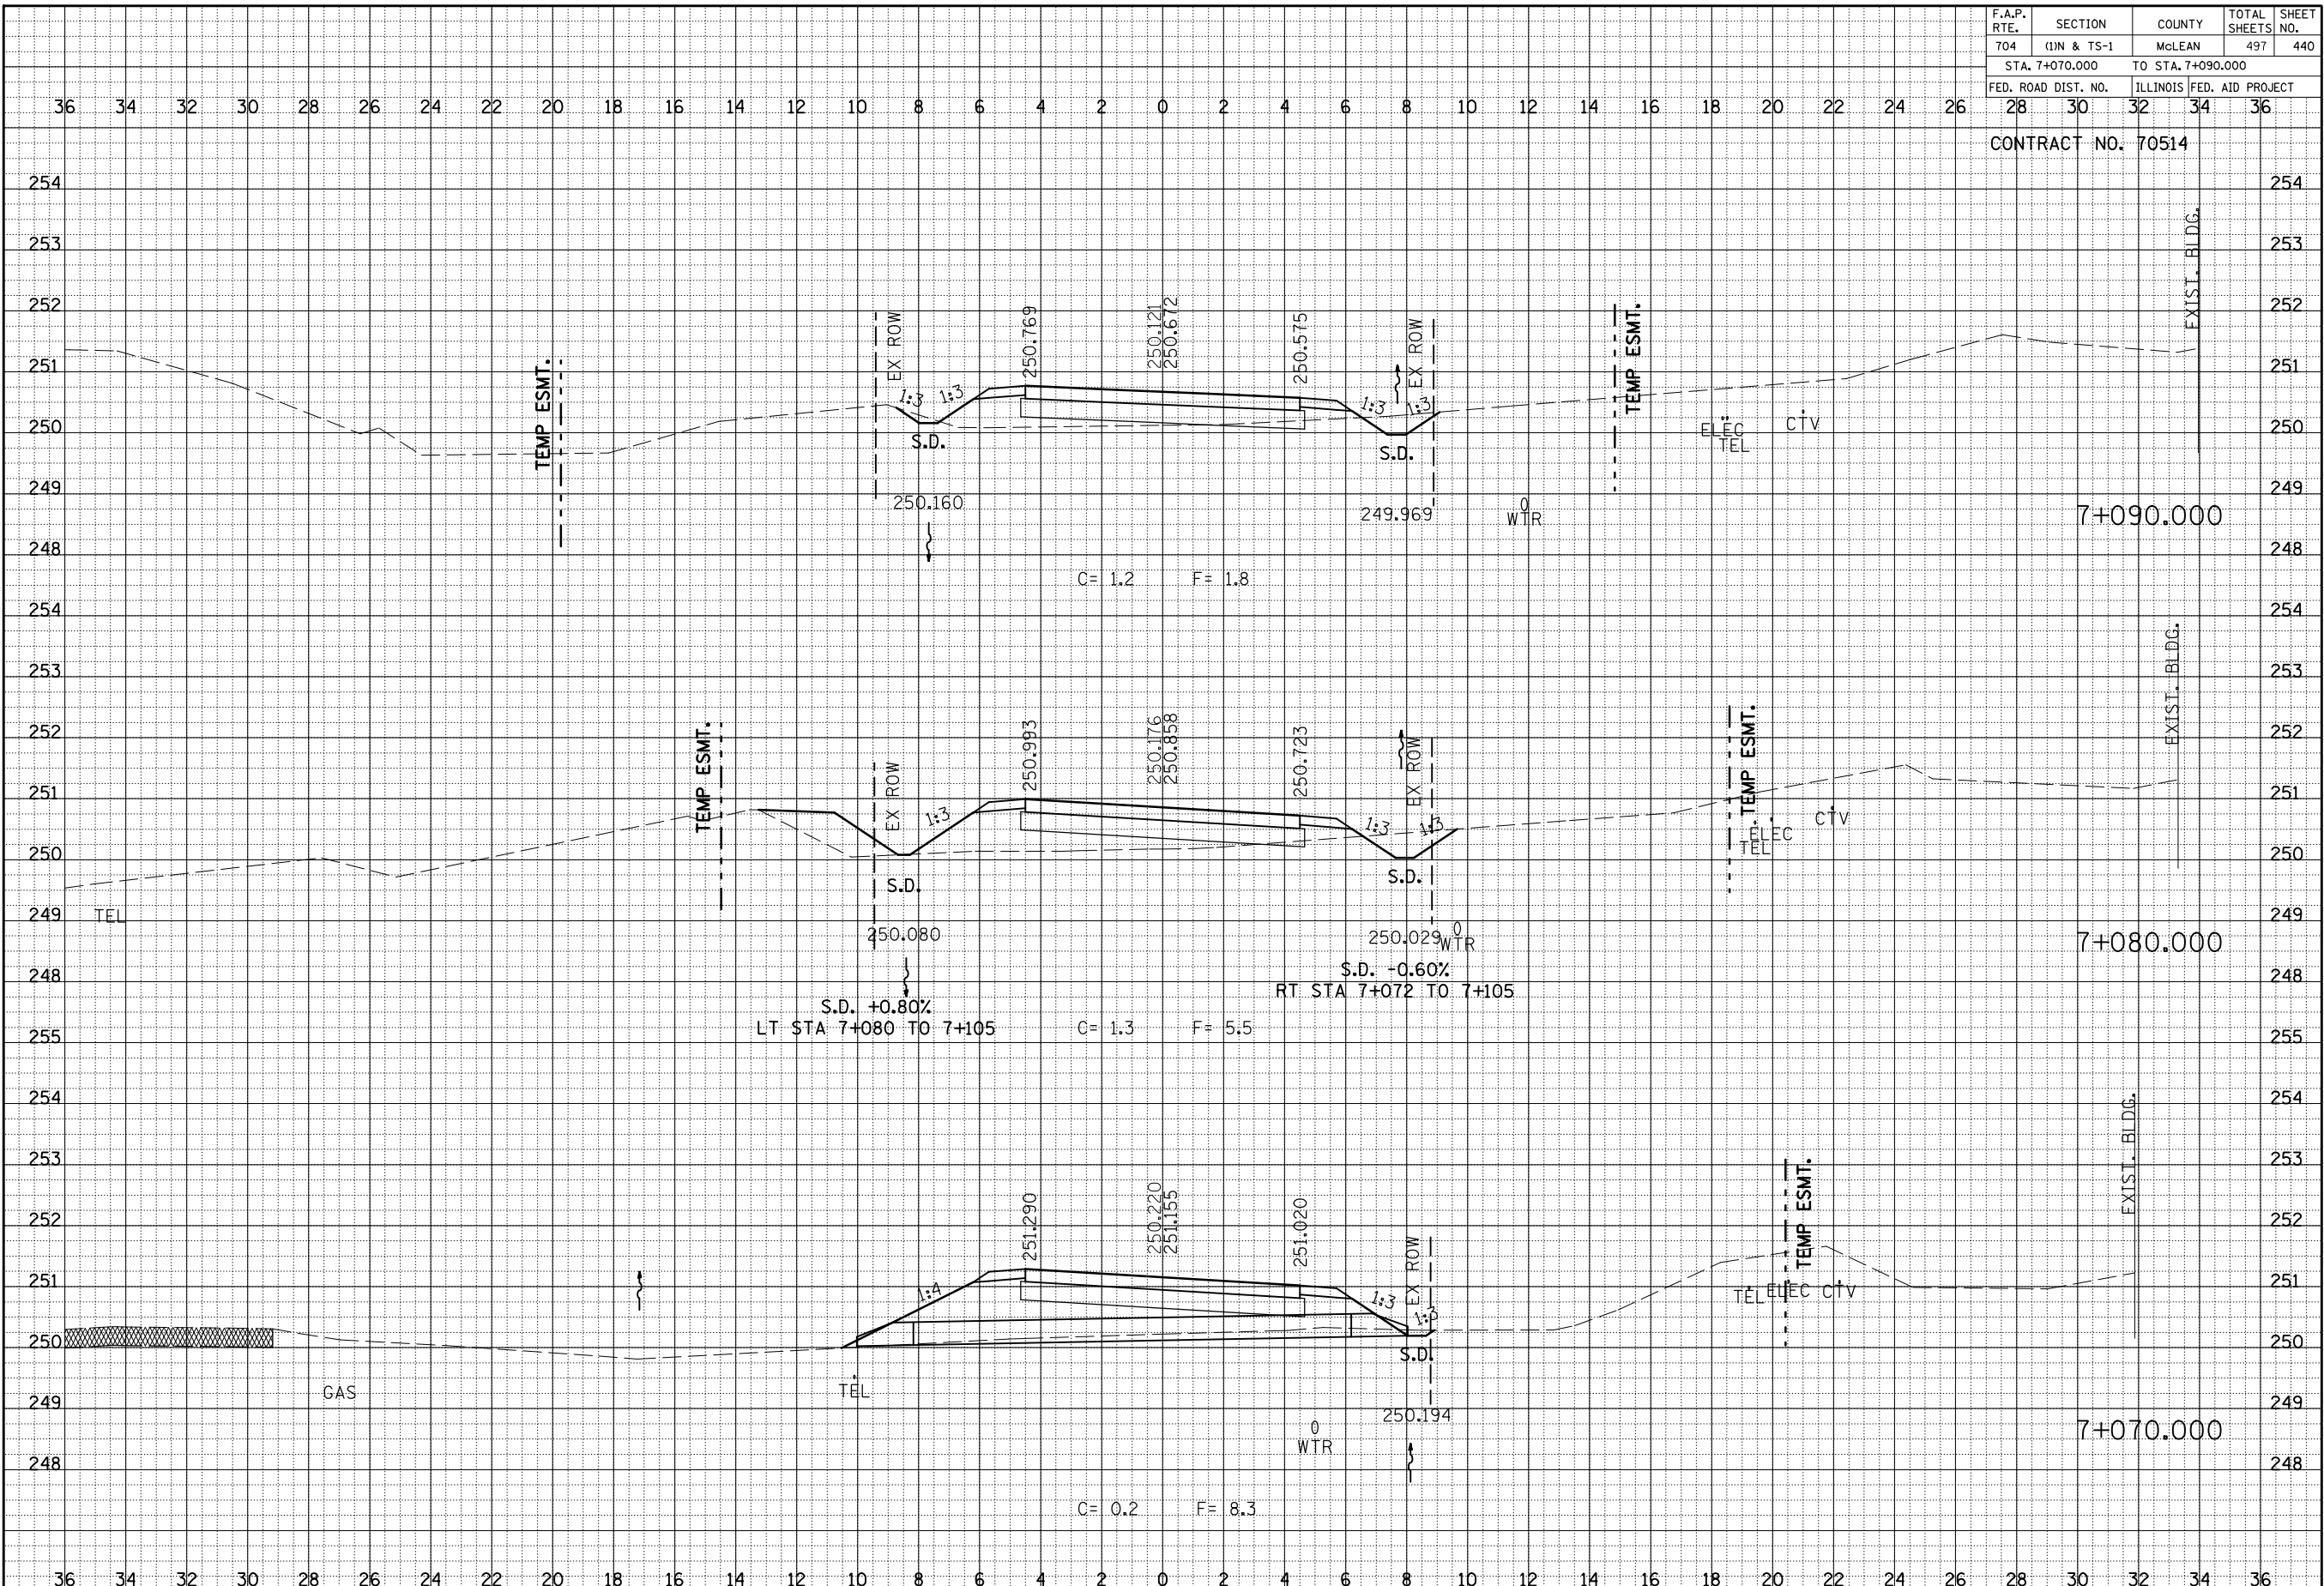

GREENWOOD AVE. CROSS SECTIONS, STA. 7+070.000 TO STA. 7+090.000