

F.A.P. RTE.	SECTION	COUNTY	TOTAL SHEETS	SHEET NO.
704	(1)N & TS-1	McLEAN	497	441
STA. 7+100.000 TO STA. 7+120.000				
FED. ROAD DIST. NO.		ILLINOIS FED. AID PROJECT		
28 30 32 34 36				

CONTRACT NO. 70514

BY	DATE

FINAL SURVEY	PLOTTED	DATE

NO.	AREAS CHECKED

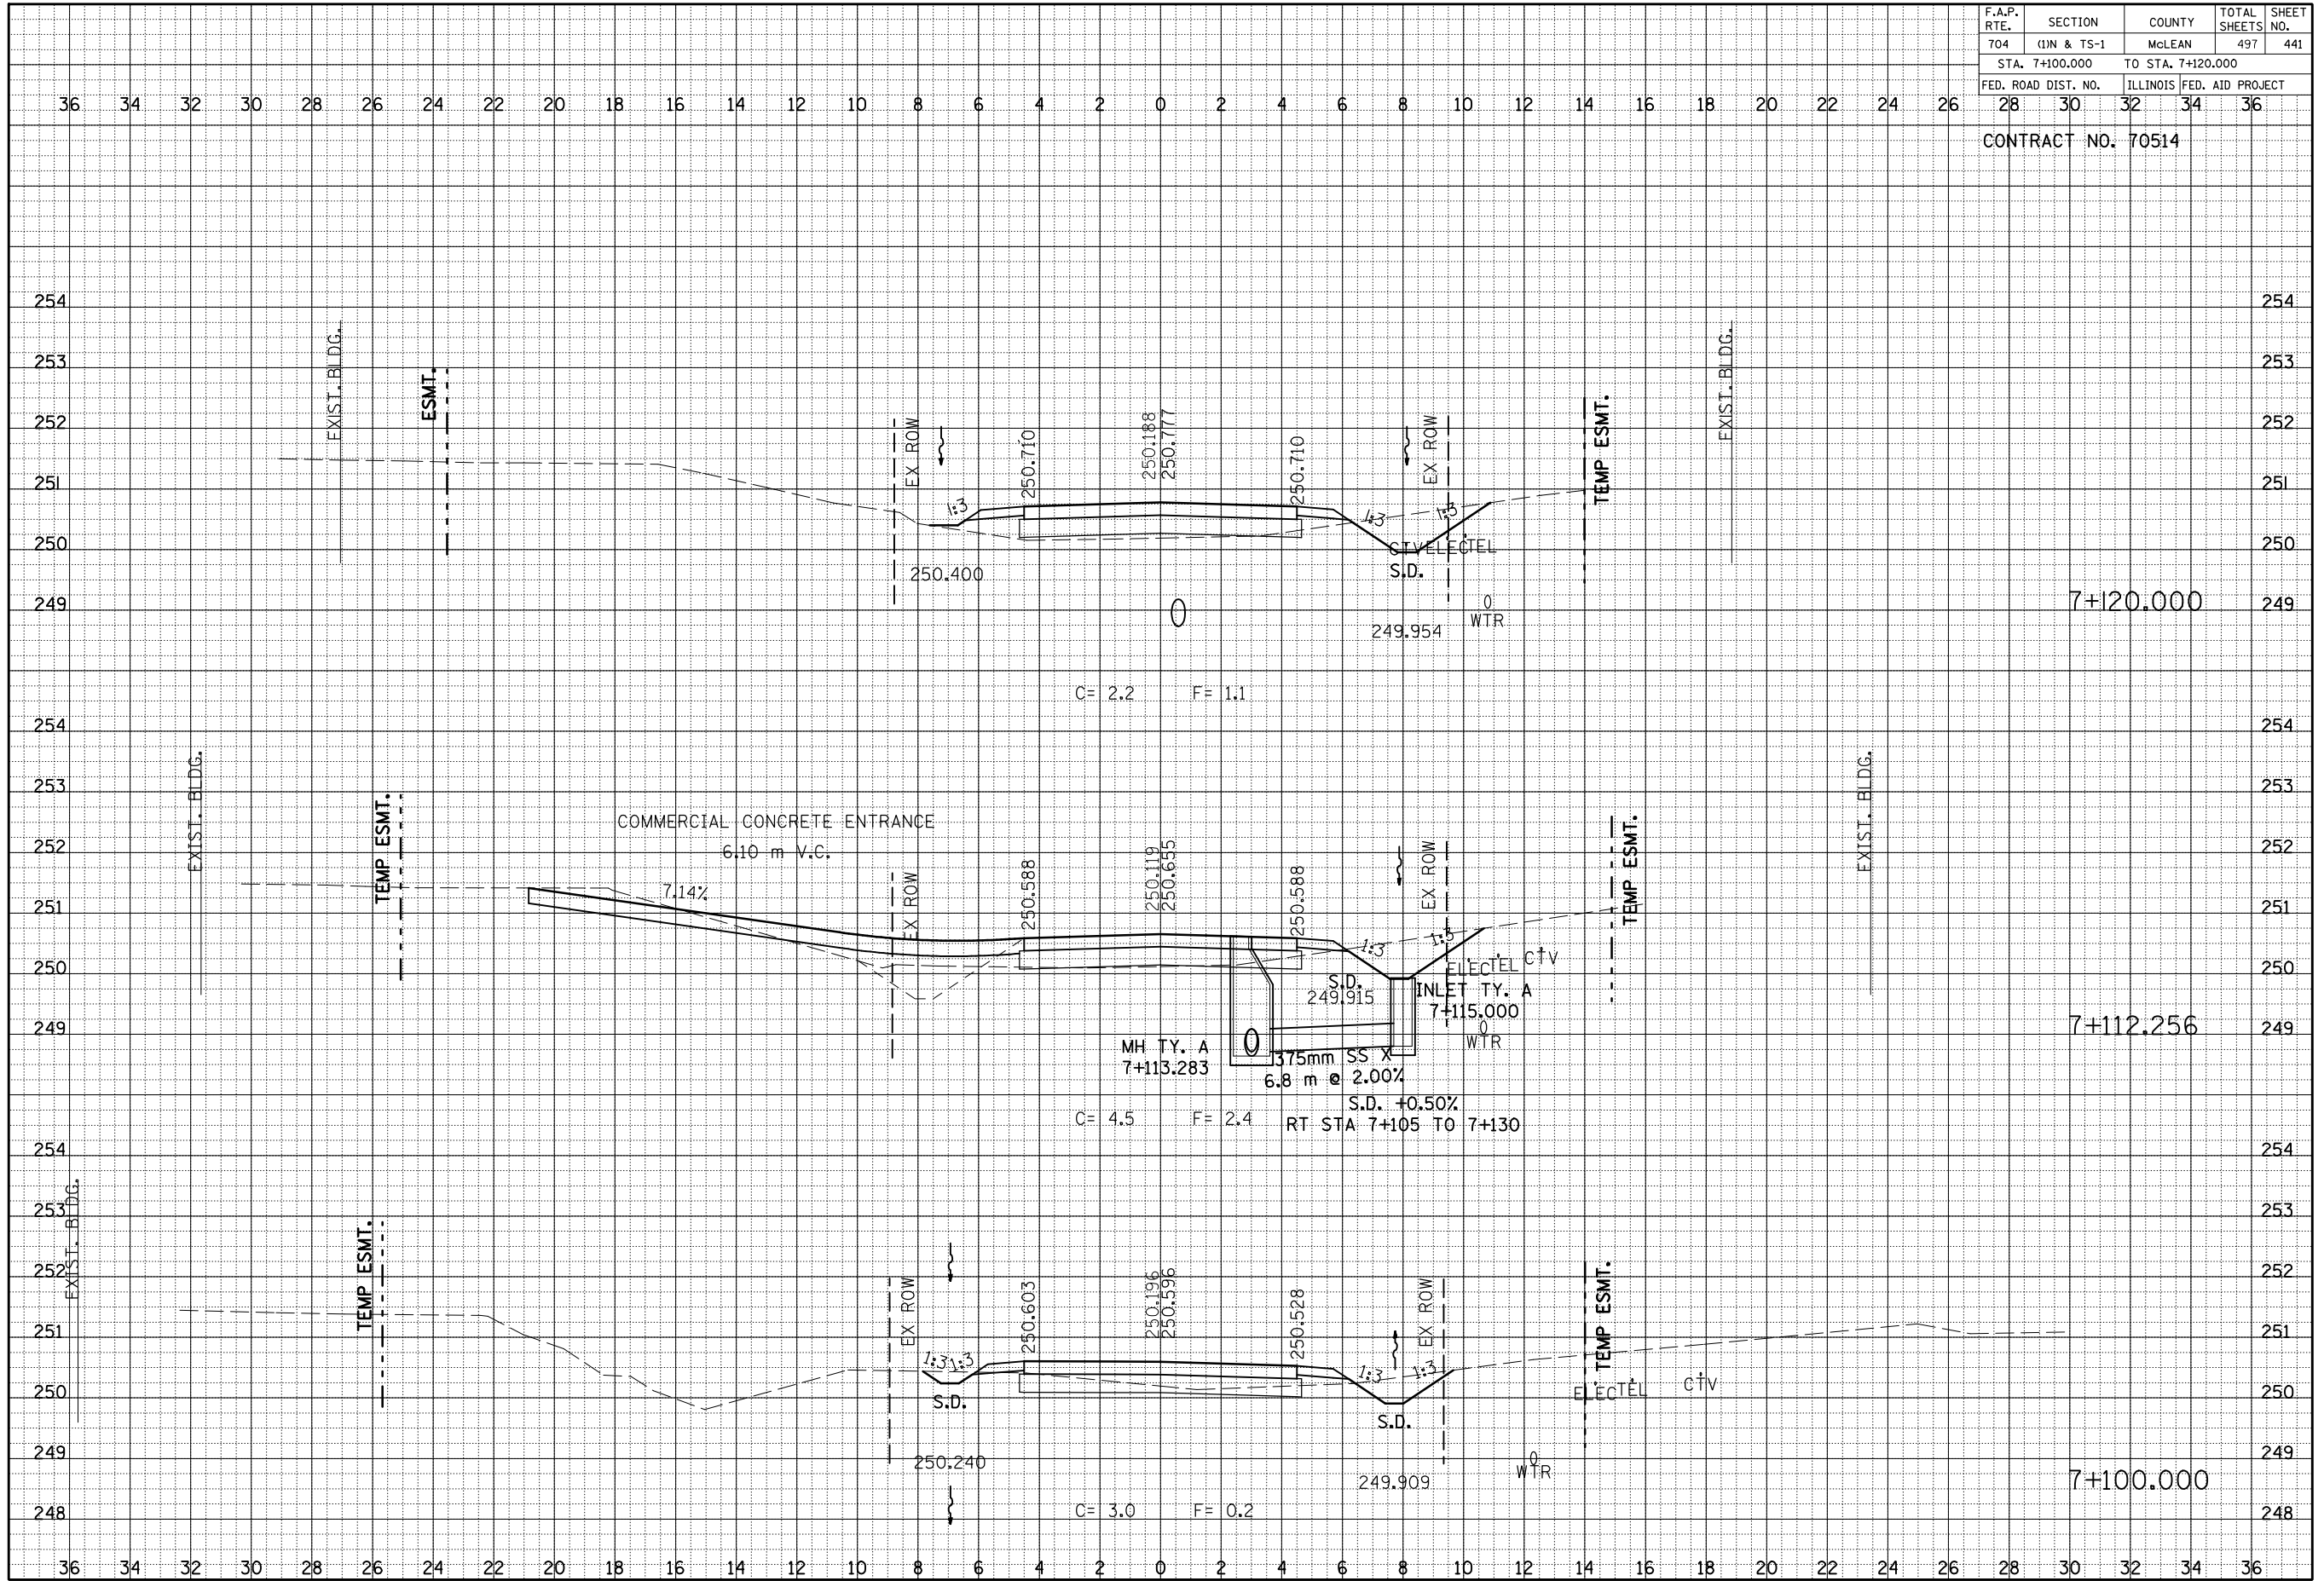
BY	DATE

ORIGINAL SURVEY	PLOTTED	DATE

NO.	AREAS CHECKED



GREENWOOD AVE. CROSS SECTIONS, STA. 7+100.000 TO STA. 7+120.000