


F.A.P. RTE.	SECTION	COUNTY	TOTAL SHEETS	SHEET NO.
704	(1)N & TS-1	MCLEAN	497	456
STA. 10+390		TO STA. 10+410		
FED. ROAD DIST. NO.		ILLINOIS FED. AID PROJECT		
28 30 32 34 36				
CONTRACT NO. 70514				

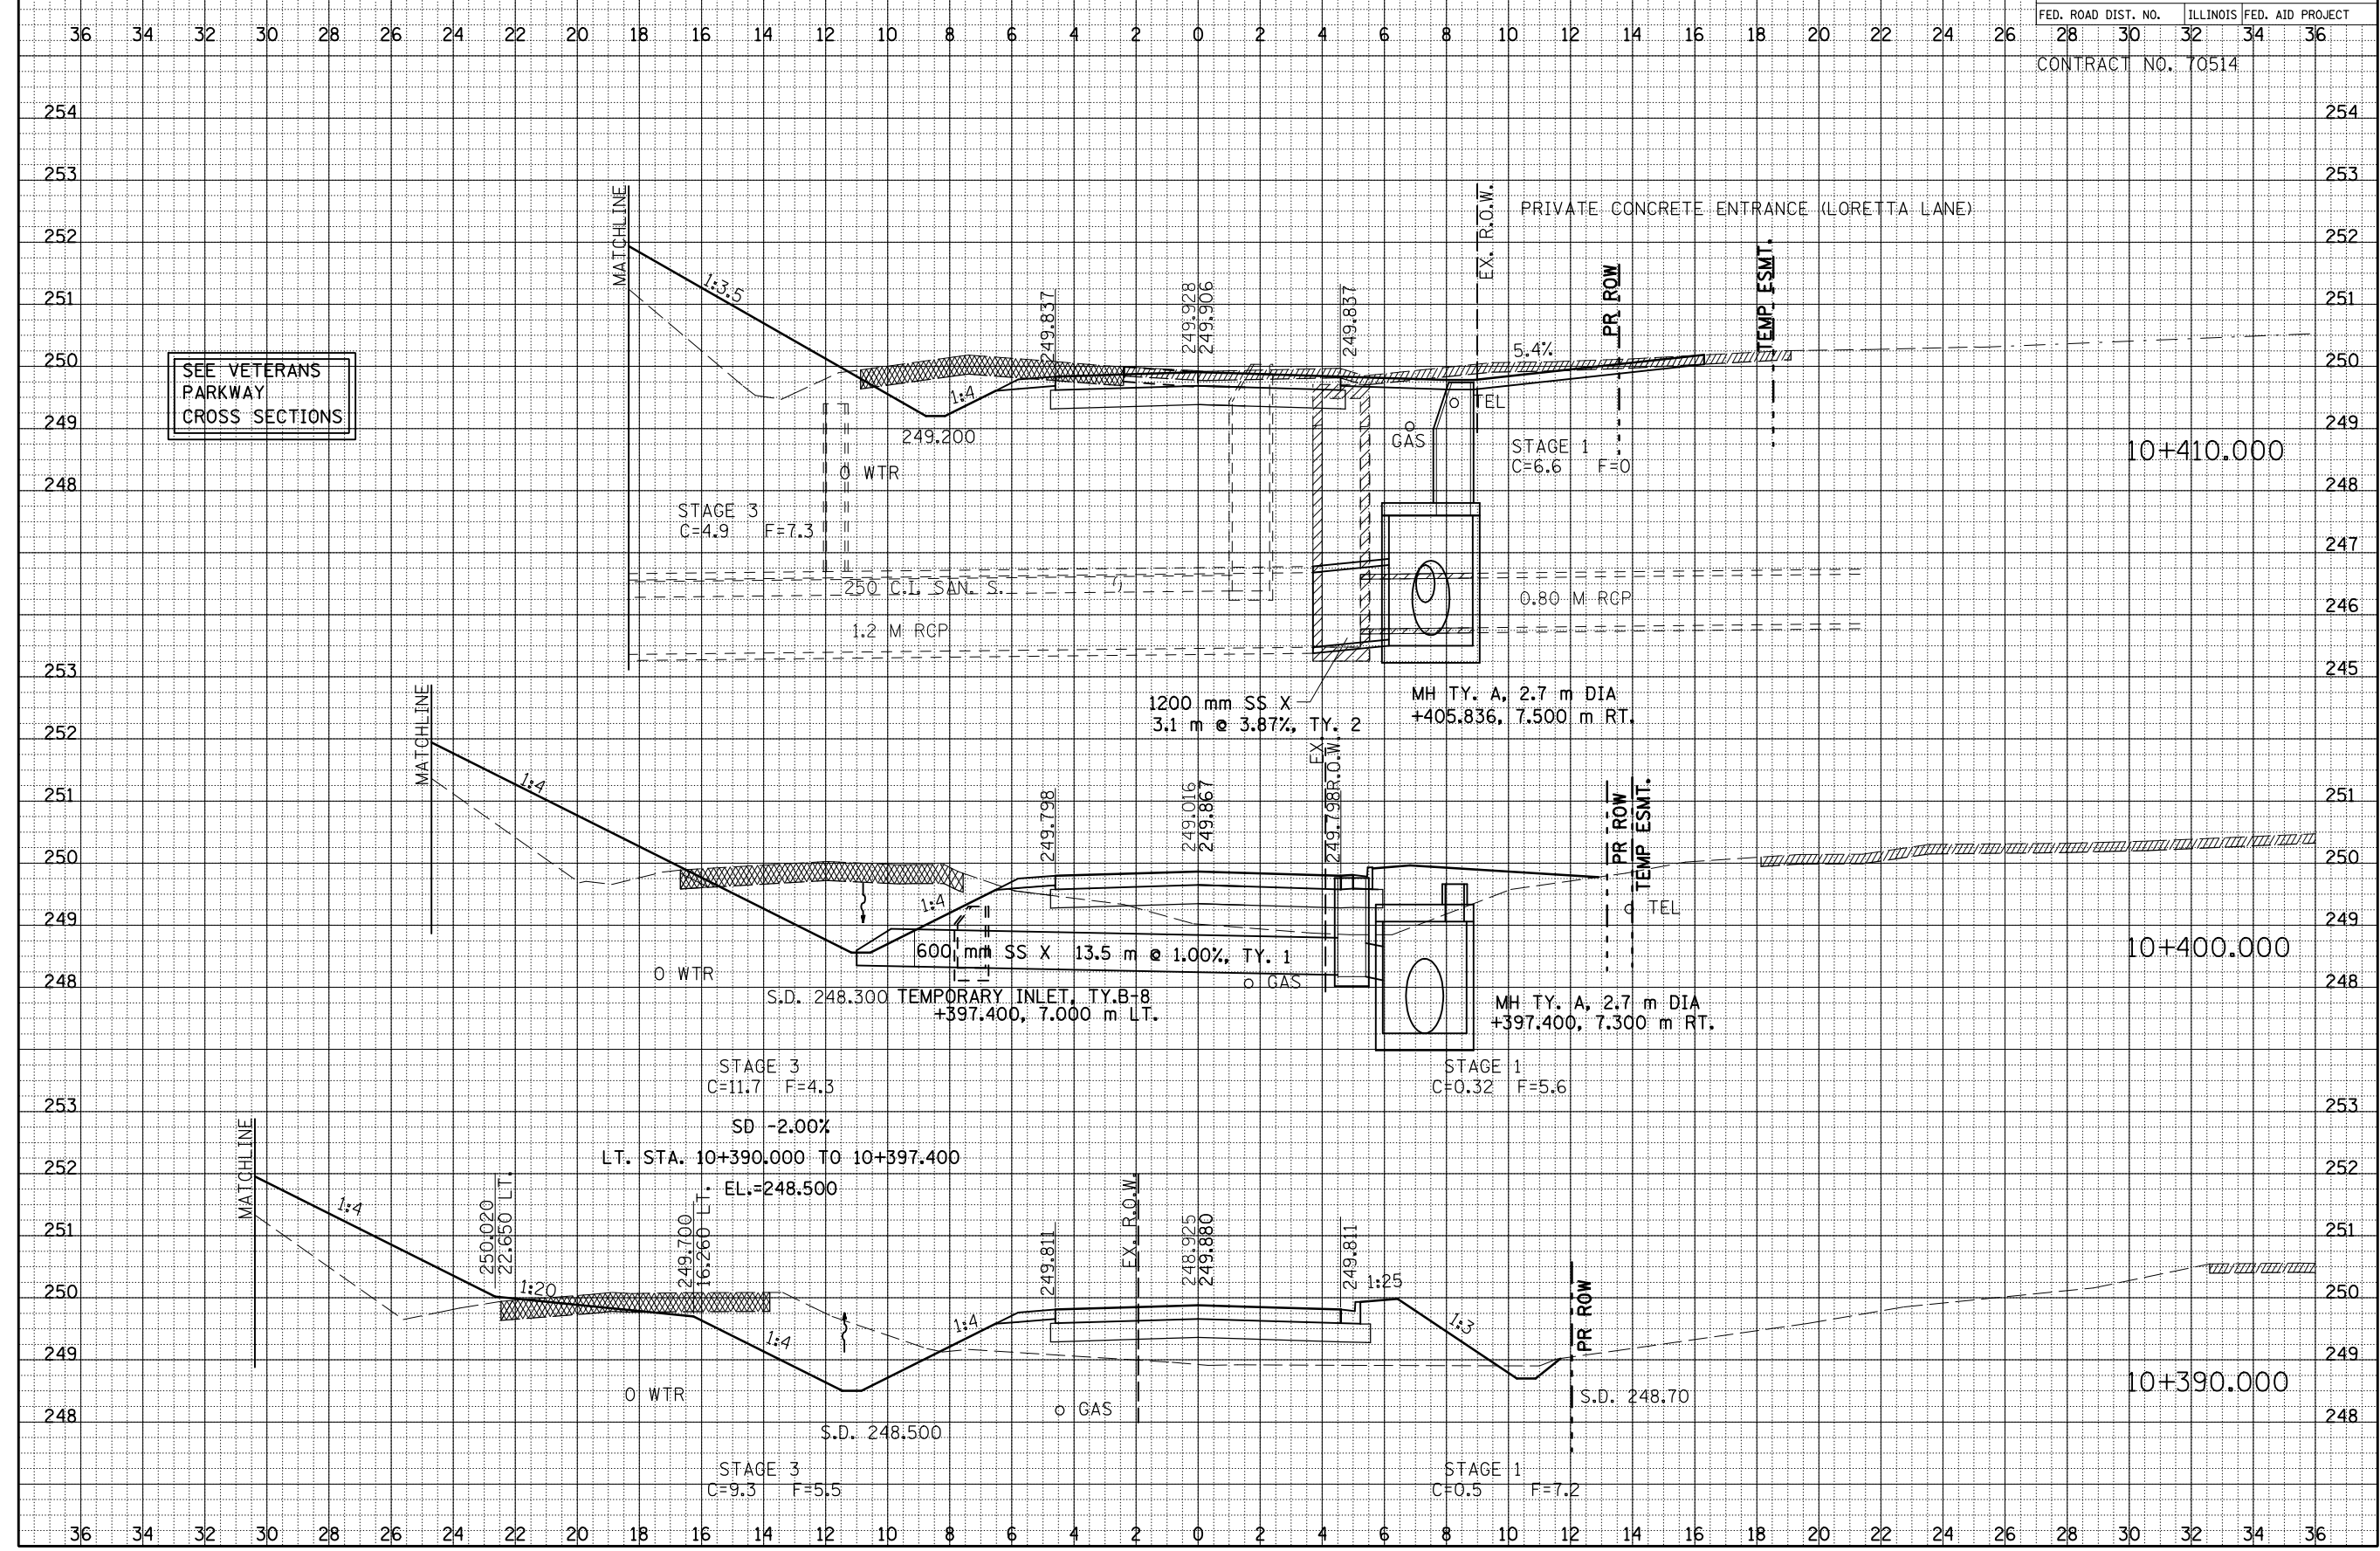

BY	DATE

BY	DATE

GREENWOOD AVE. CROSS SECTIONS, STA. 10+390.000 TO STA. 10+410.000