


SIXPOINTS RD.


F.A.P. RTE.	SECTION	COUNTY	TOTAL SHEETS	SHEET NO.
704	(1)N & TS-1	McLEAN	497	493
STA. 0+200.000		TO STA. 0+350.000		
FED. ROAD DIST. NO. -		ILLINOIS FED. AID PROJECT		
CONTRACT NO. 70514				

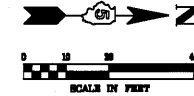

BY	DATE

FINAL SURVEY PLOTTED
NOTE BOOK TEMPLATE NO. _____
AREAS CHECKED _____

MATCH LINE STA. 81+00

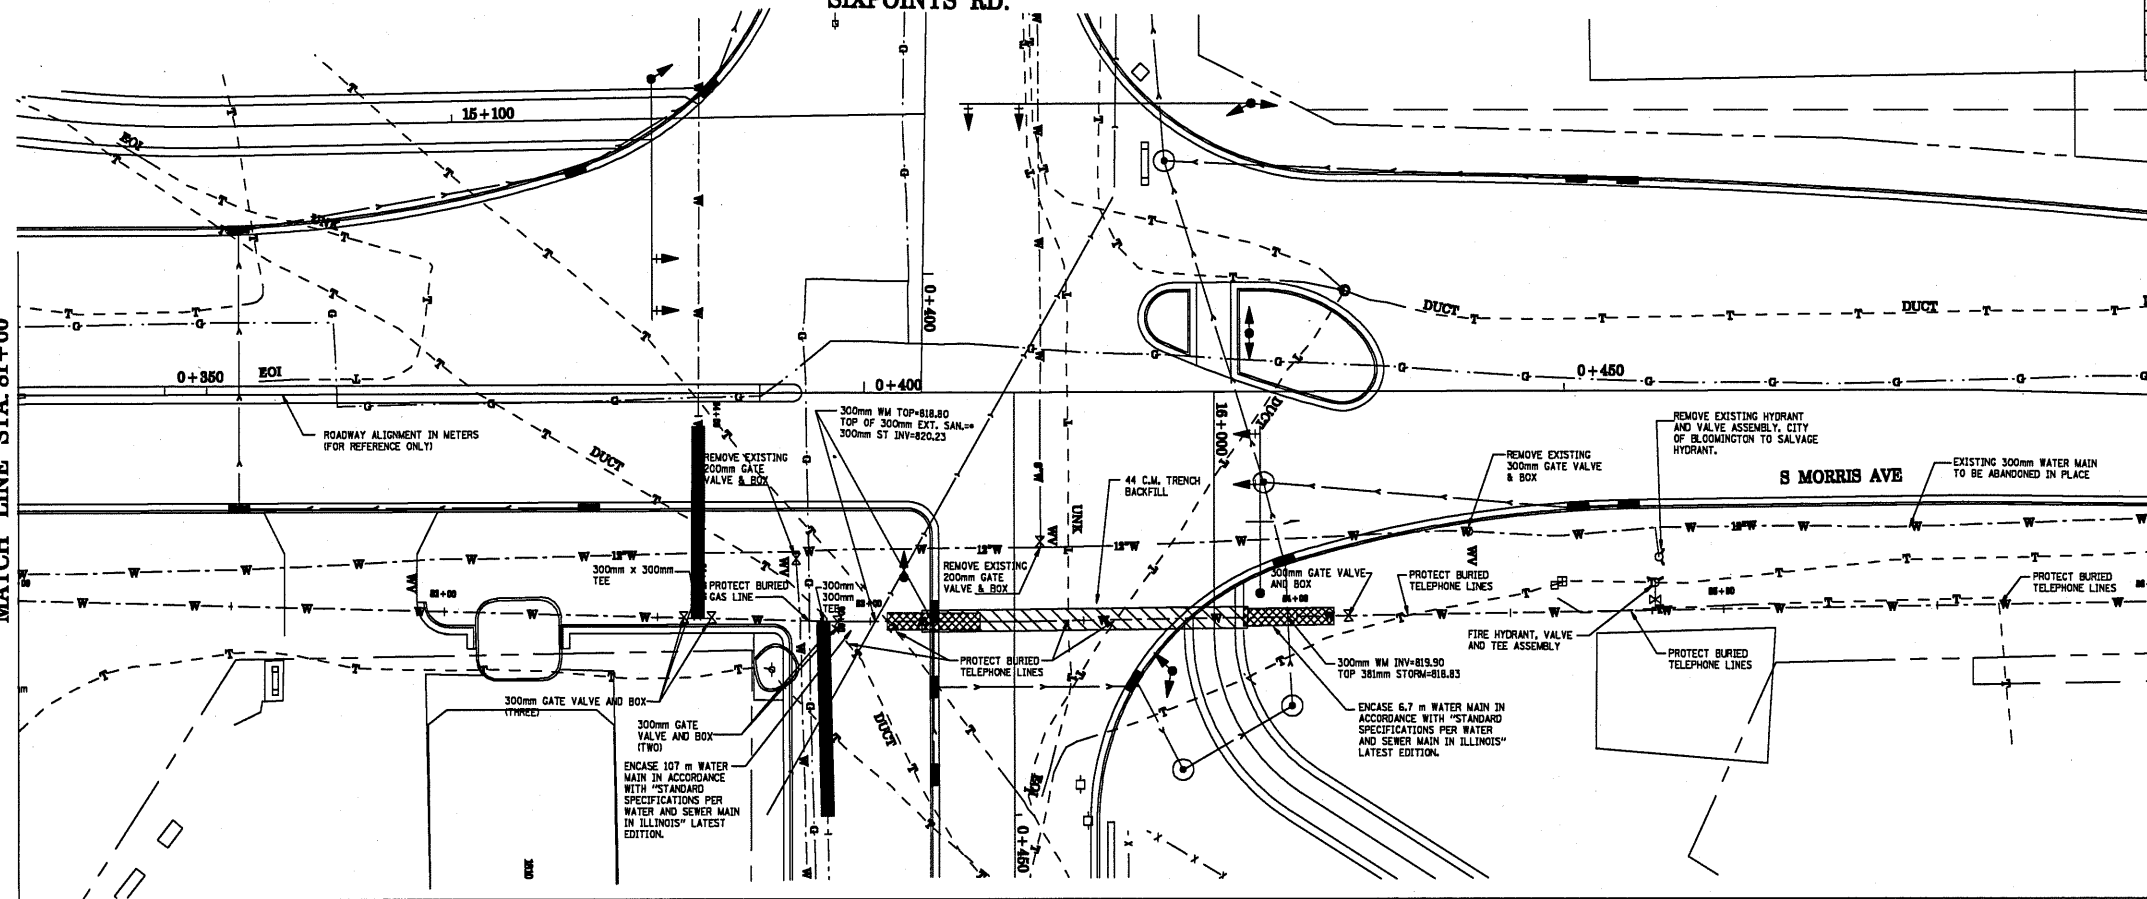

MATCH LINE STA. 86+00

BY	DATE

ORIGINAL SURVEY PLOTTED
NOTE BOOK TEMPLATE NO. _____
AREAS CHECKED _____

