


(1991)

- * STA 610+90.00 TO STA 628+63.76 (FAI 55 N.B.) S.E. = 0.031 FT/FT
- * STA 628+63.76 TO STA 644+35.23 (FAI 55 N.B.) S.E. = 0.010 FT/FT
- * STA 644+35.23 TO STA 655+81.00 (FAI 55 N.B.) S.E. = 0.031 FT/FT

EXISTING TYPICAL SECTION

STRUCTURE OMISSIONS

- S.N. 057-0005: STA 625+24.77 TO 627+83.29
- S.N. 057-0004: STA 643+53.46 TO 645+20.19

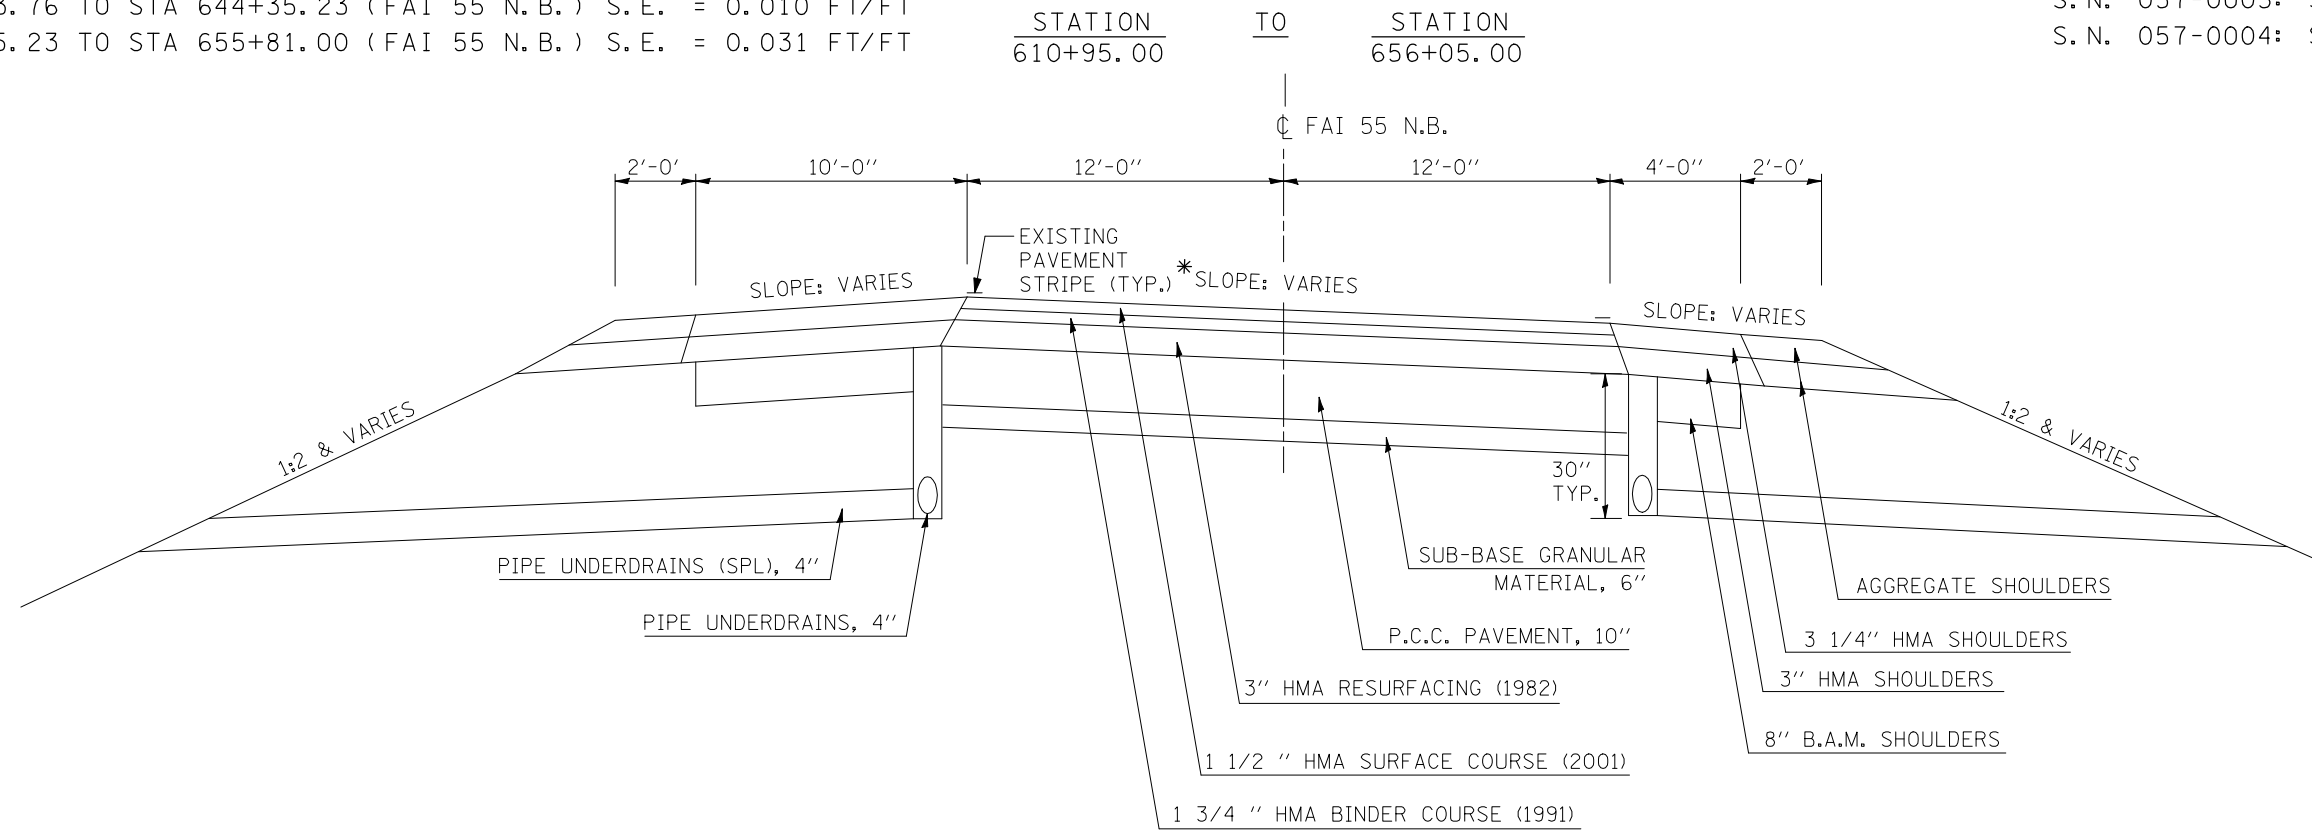


EXISTING TYPICAL SECTION

* HMA RESURFACING (3" TO 0") (1982) STA. 655+91 TO STA. 657+11

1 3/4 " HMA BINDER COURSE (FROM 1991 & 2000 RESURFACINGS) STA. 656+05 TO STA. 658+24

1 1/2 " HMA SURFACE COURSE (2000) STA. 657+10 TO 658+24

1 1/2 " HMA SURFACE COURSE (2001) STA. 656+05 TO STA. 657+10

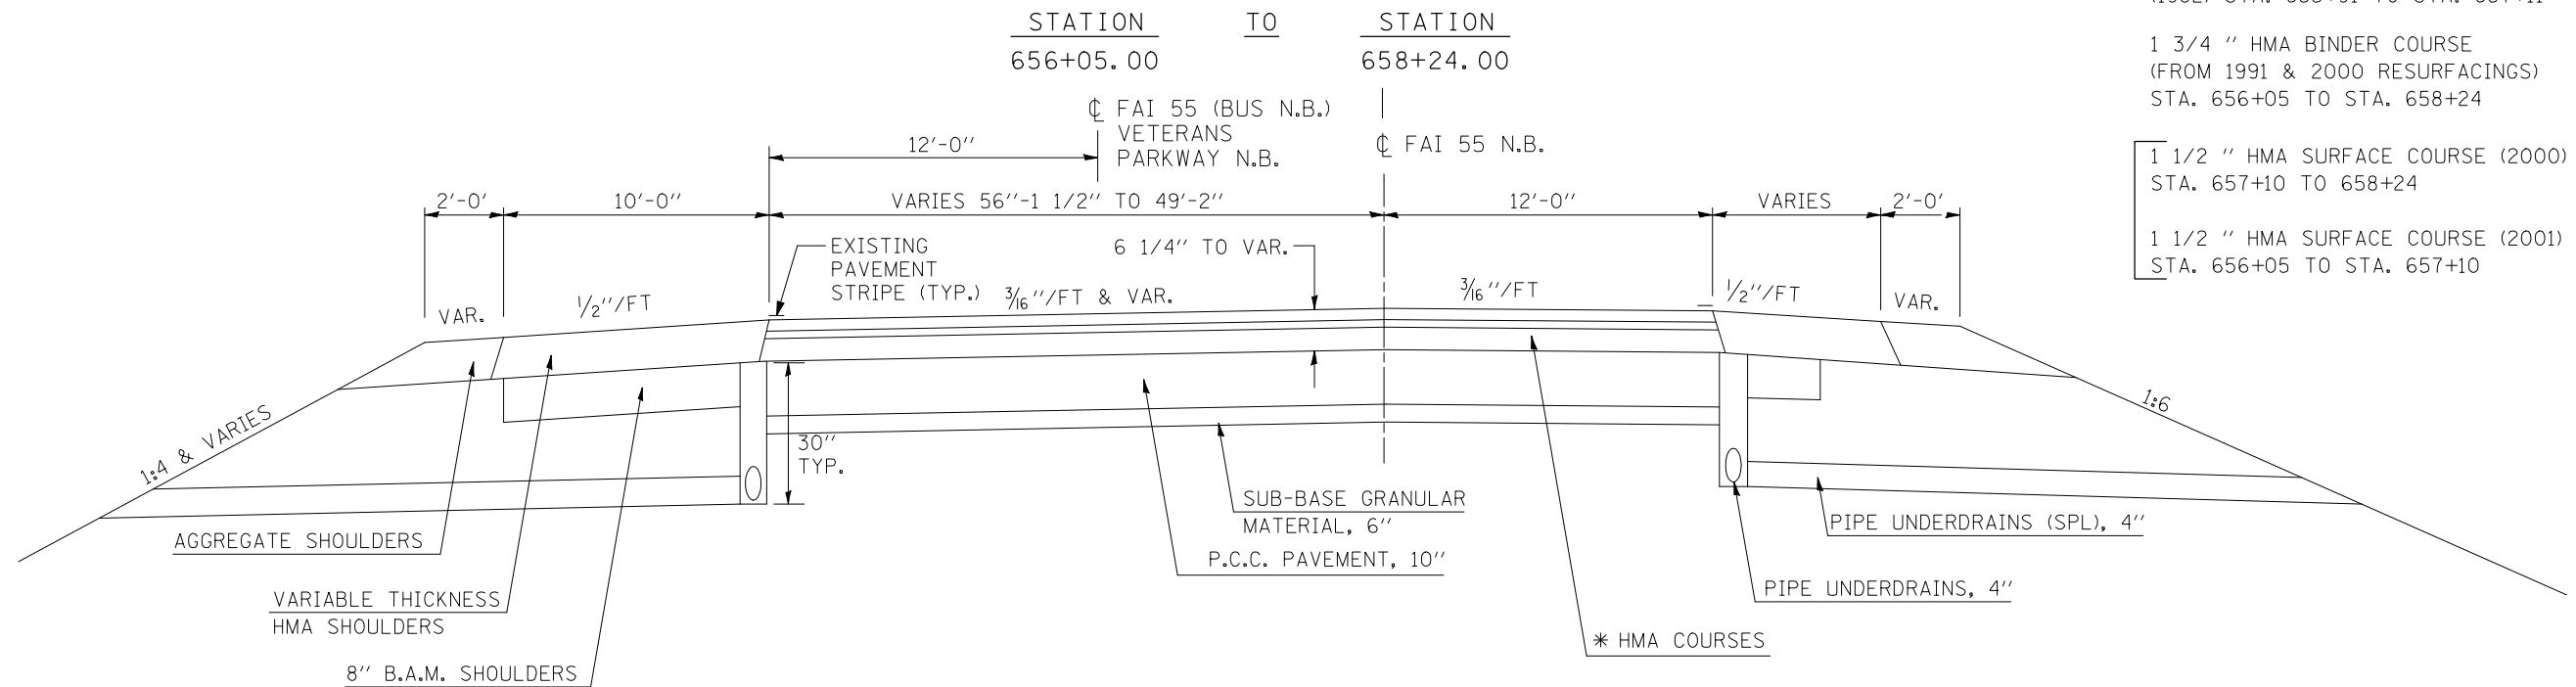

FILE NAME =	USER NAME = keysrb	DESIGNED -	REVISED -
ct:\pwork\pwork\keysrb\0101450\0570520\typicalFINAL.dgn		DRAWN -	REVISED -
		CHECKED -	REVISED -
		DATE -	REVISED -

STATE OF ILLINOIS
DEPARTMENT OF TRANSPORTATION

EXISTING TYPICAL SECTIONS

SCALE: NO SCALE SHEET NO. OF SHEETS STA. TO STA.

F.A.I. RTE.	SECTION	COUNTY	TOTAL SHEETS	SHEET NO.
55	(57-7HB-2 & 57-7HB-1)BR	MCLEAN	153	9
CONTRACT NO. 70520				
FED. ROAD DIST. NO. ILLINOIS FED. AID PROJECT				

