


PLAN	SURVEYED	BY	DATE
	PLOTTED		
	CHECKED		
	ALIGNED		
	CAD FILE NAME		
NOTE BOOK NO.			

PROFILE	SURVEYED	BY	DATE
	PLOTTED		
	CHECKED		
	STRUCTURE		
NOTE BOOK NO.			


PROPOSED GUARDRAIL
 LT., STA. 65+29 TO LT., STA. 65+79 (T.B.T. TYPE 1 SPL. TANG.)
 LT., STA. 65+79 TO LT., STA. 71+79 (SPBGR. TYPE A)
 LT., STA. 71+79 TO LT., STA. 71+93.79 (T.B.T. TYPE 2)

PROPOSED STR. NO. 057-0249
 STA. 644+36.37 FAI 55 NB
 STA. 71+28.16 BUSINESS FAI 55 SB

SEE PAVEMENT & SHOULDER
 TRANSITION DETAILS

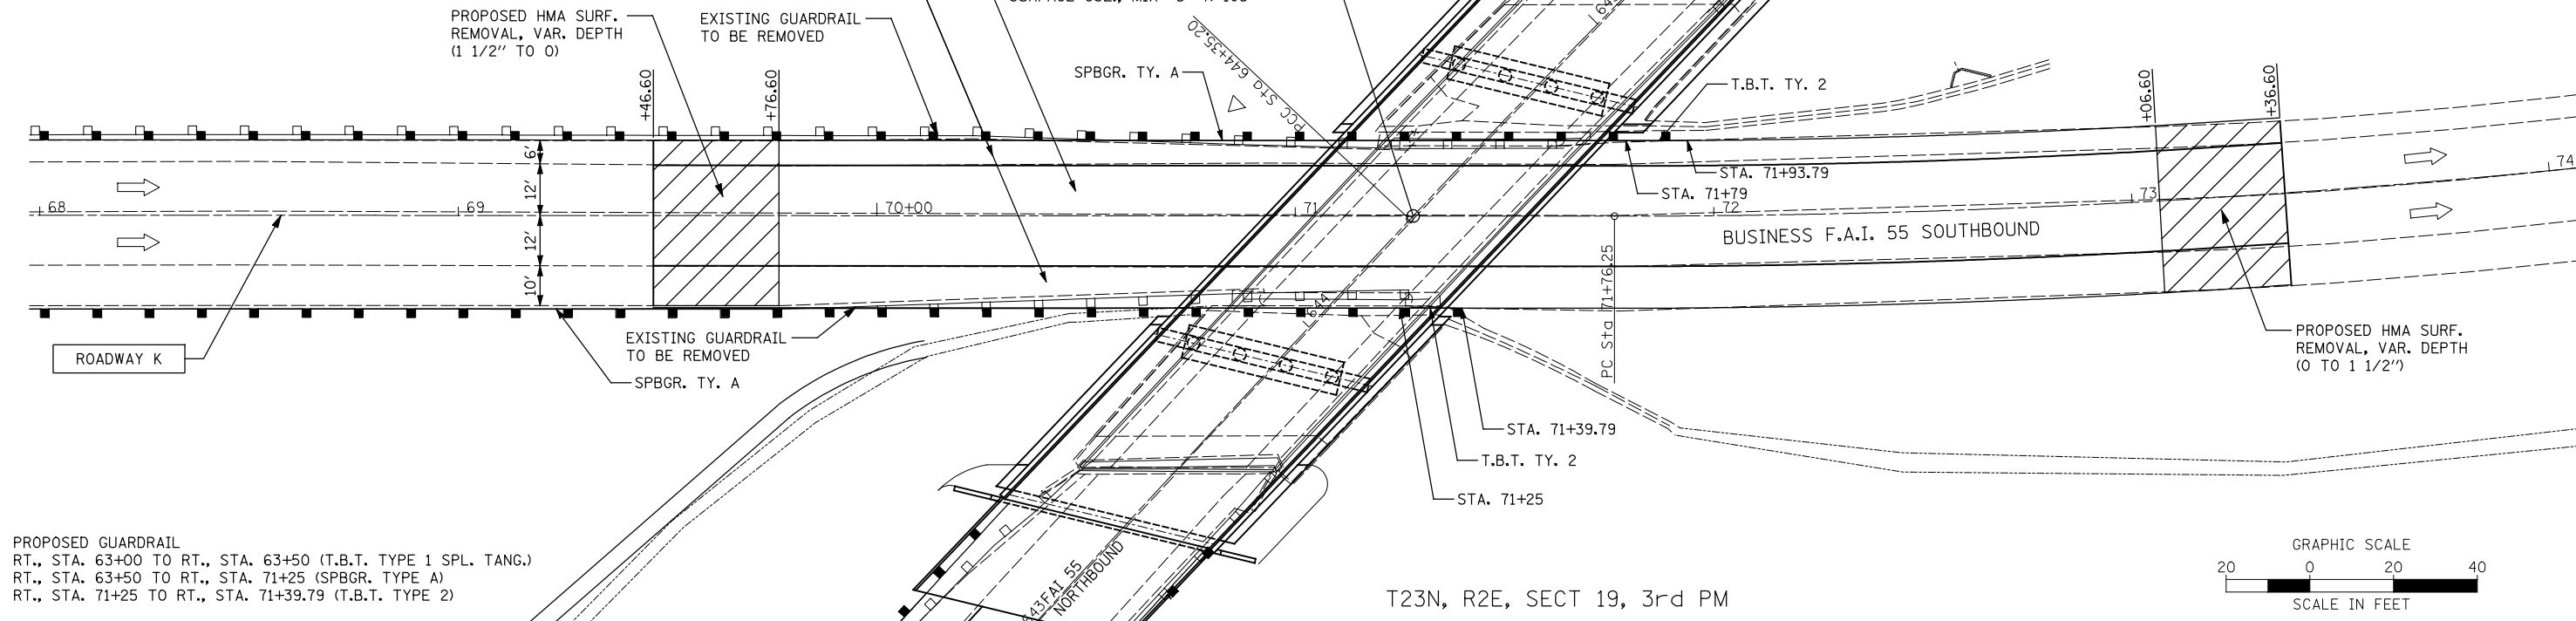

PROPOSED GUARDRAIL
 RT., STA. 63+00 TO RT., STA. 63+50 (T.B.T. TYPE 1 SPL. TANG.)
 RT., STA. 63+50 TO RT., STA. 71+25 (SPBGR. TYPE A)
 RT., STA. 71+25 TO RT., STA. 71+39.79 (T.B.T. TYPE 2)

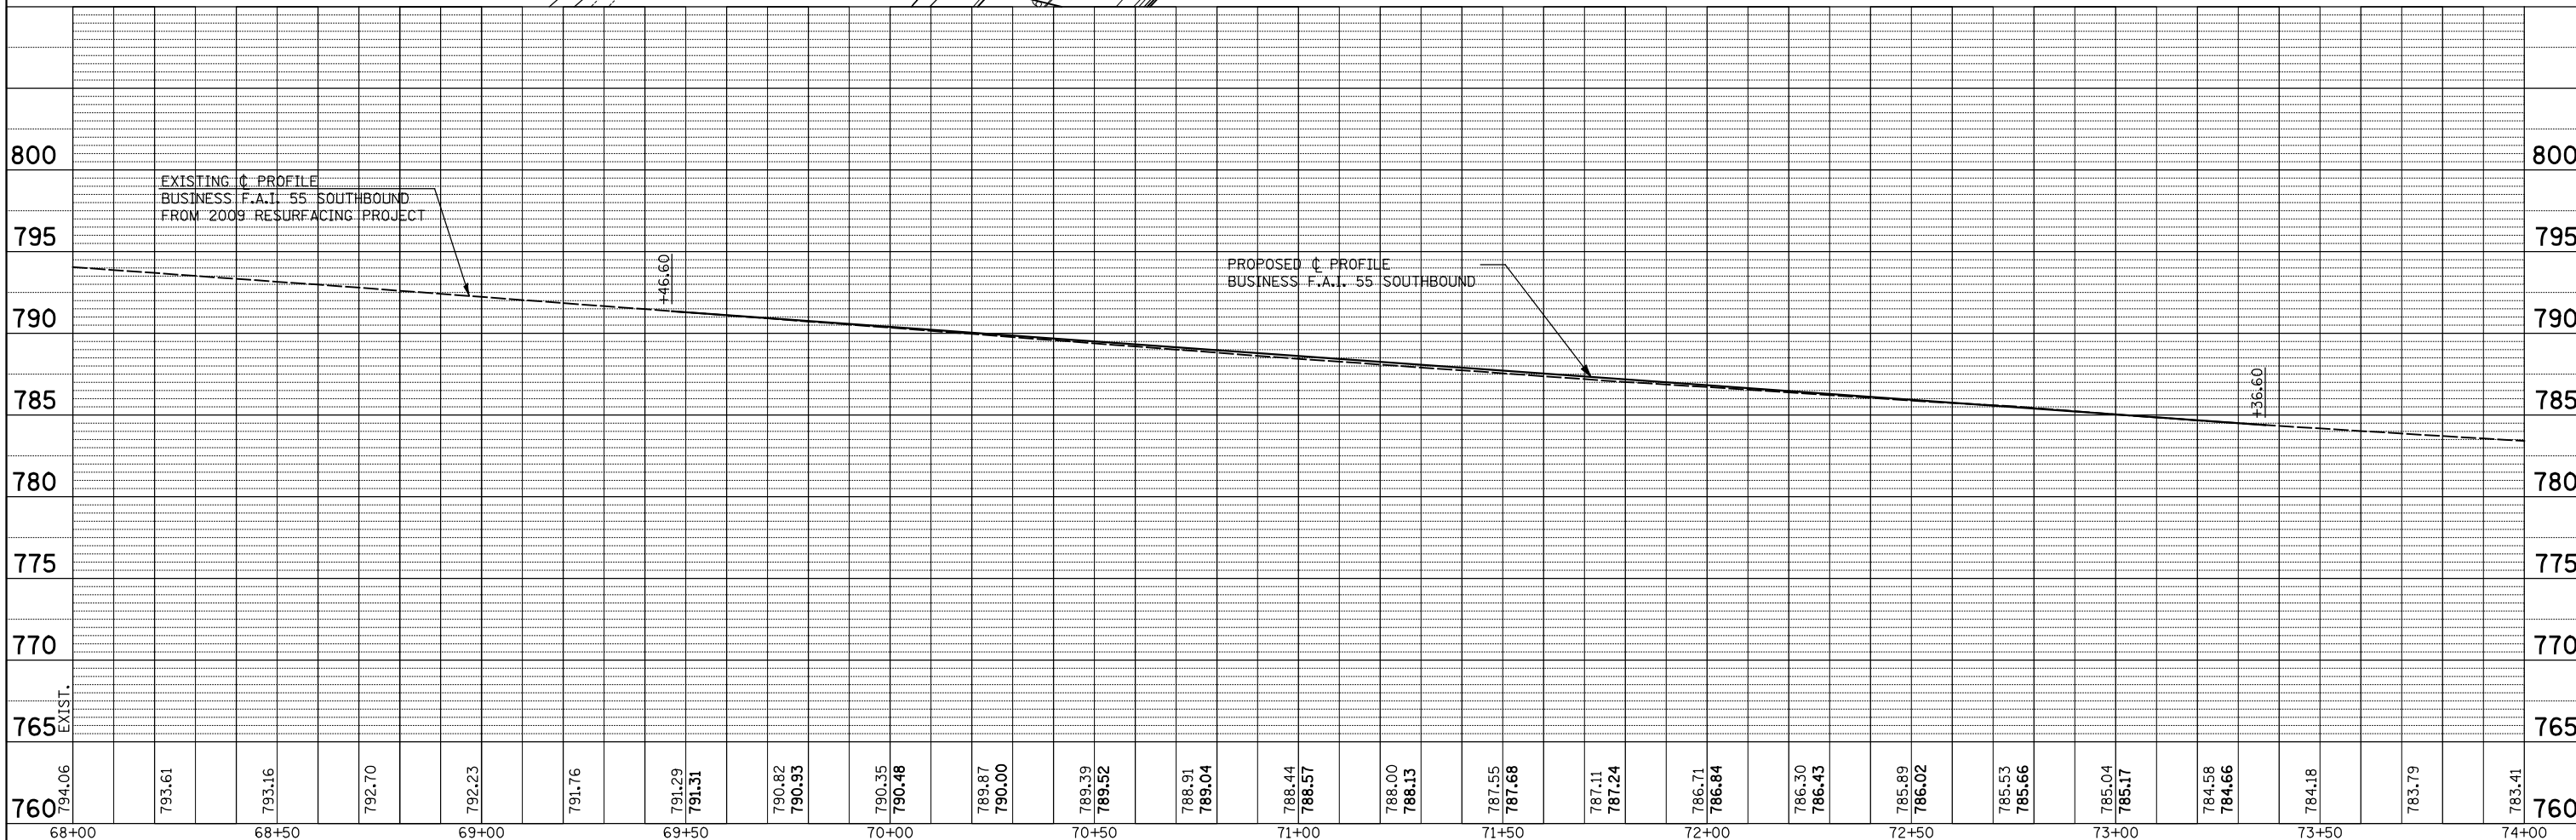

FILE NAME =	USER NAME = SJS	DESIGNED -	REVISED -	STATE OF ILLINOIS DEPARTMENT OF TRANSPORTATION	PLAN & PROFILE BUSINESS F.A.I. 55 SOUTHBOUND	F.A.I. RTE.	SECTION	COUNTY	TOTAL SHEETS	SHEET NO.	
... \D570520-sh1-p1nprf.dgn		DRAWN -	REVISED -			55	(57-7HB-2 & 57-7HB-1)BR	MCLEAN	153	30	
		CHECKED -	REVISED -			CONTRACT NO. 70520					
		DATE -	REVISED -			FED. ROAD DIST. NO. ILLINOIS FED. AID PROJECT					
				SCALE: 1" = 20'	SHEET NO. OF SHEETS	STA. TO STA.					