


PLACE AT END OF ENTRANCE RAMP

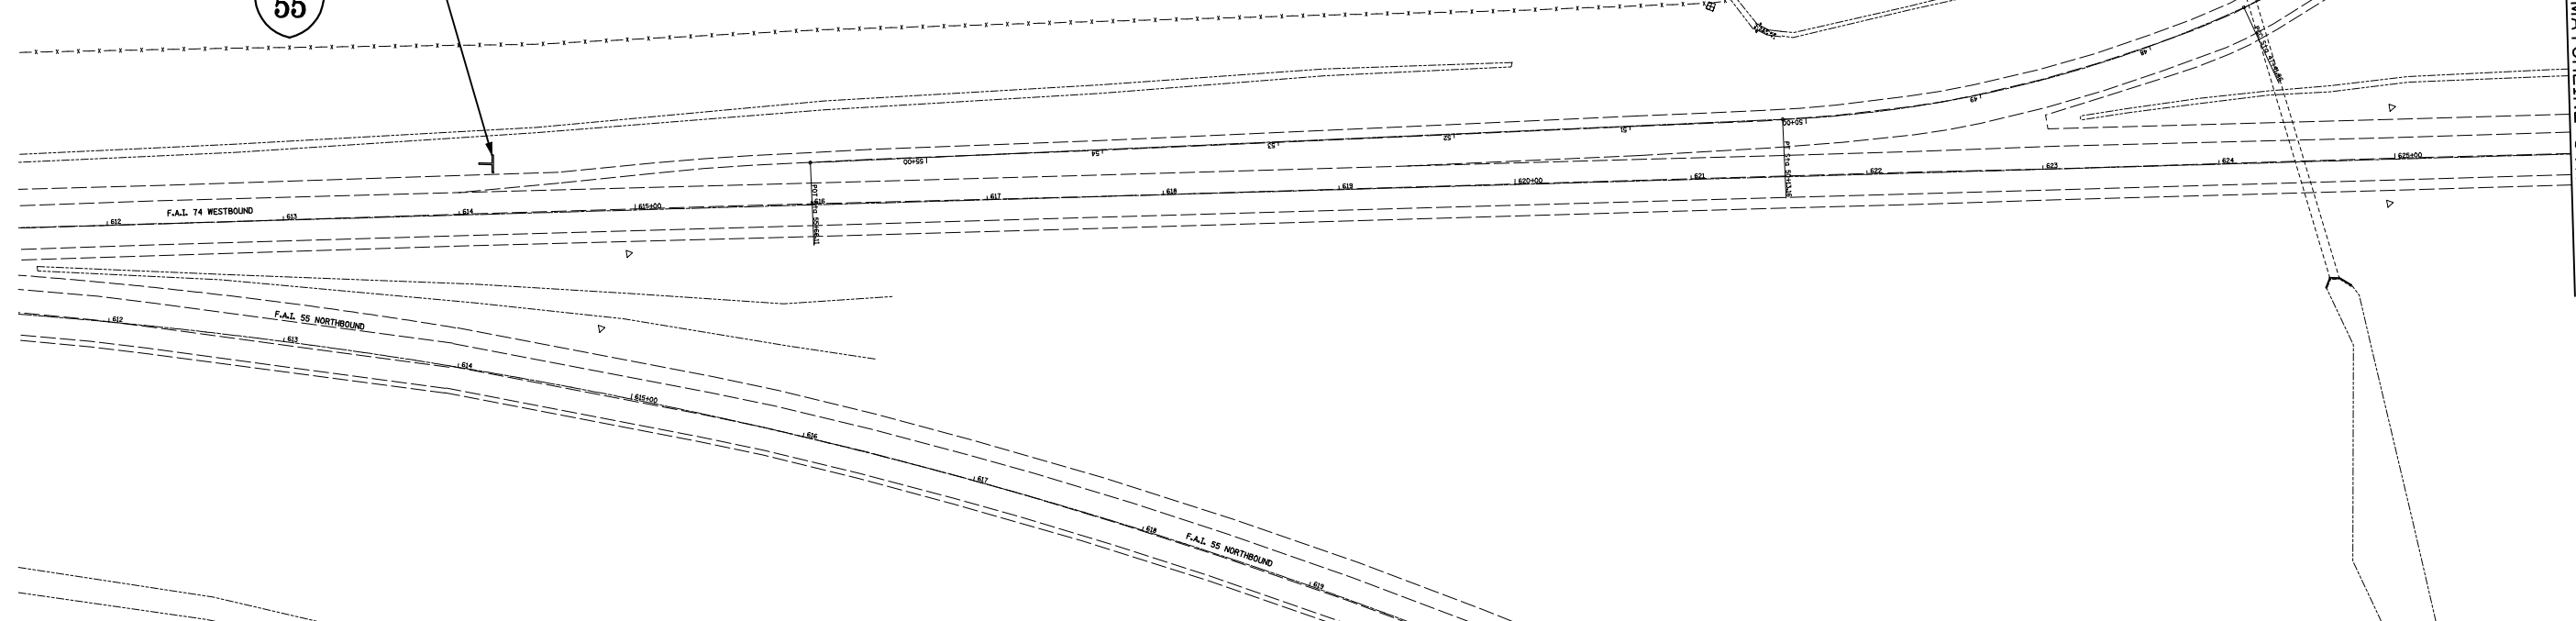

MATCHLINE STA. 626+00

FILE NAME =
 ...D570520-sht-staging_2.dgn

 Johnson, Depp & Quisenberry
 CONSULTING ENGINEERS
 Springfield, Illinois

USER NAME = SJS
 PLOT SCALE = 100.0000' / IN.
 PLOT DATE = 08/09/2010 10:56:14

DESIGNED -
 DRAWN -
 CHECKED -
 DATE -

REVISED -
 REVISED -
 REVISED -
 REVISED -

**STATE OF ILLINOIS
 DEPARTMENT OF TRANSPORTATION**

**TRAFFIC CONTROL AND PROTECTION FOR TEMPORARY DETOUR
 I-55 BUSN. SB**

SCALE: SHEET NO. OF SHEETS STA. TO STA.

F.A.I. RTE.	SECTION	COUNTY	TOTAL SHEETS	SHEET NO.
55	(57-7HB-2 & 57-7HB-1)BR	MCLEAN	153	47
CONTRACT NO. 70520				
ILLINOIS FED. AID PROJECT				