


STATE OF ILLINOIS
DEPARTMENT OF TRANSPORTATION

Notes:
See sheet 14 of 26 for Sections C-C & D-D and View E-E.
a₈(E) thru a₁₁(E) bar spacings measured along Stage Construction Line.
See sheet 12 of 26 for Detail A, View B-B, and View F-F.

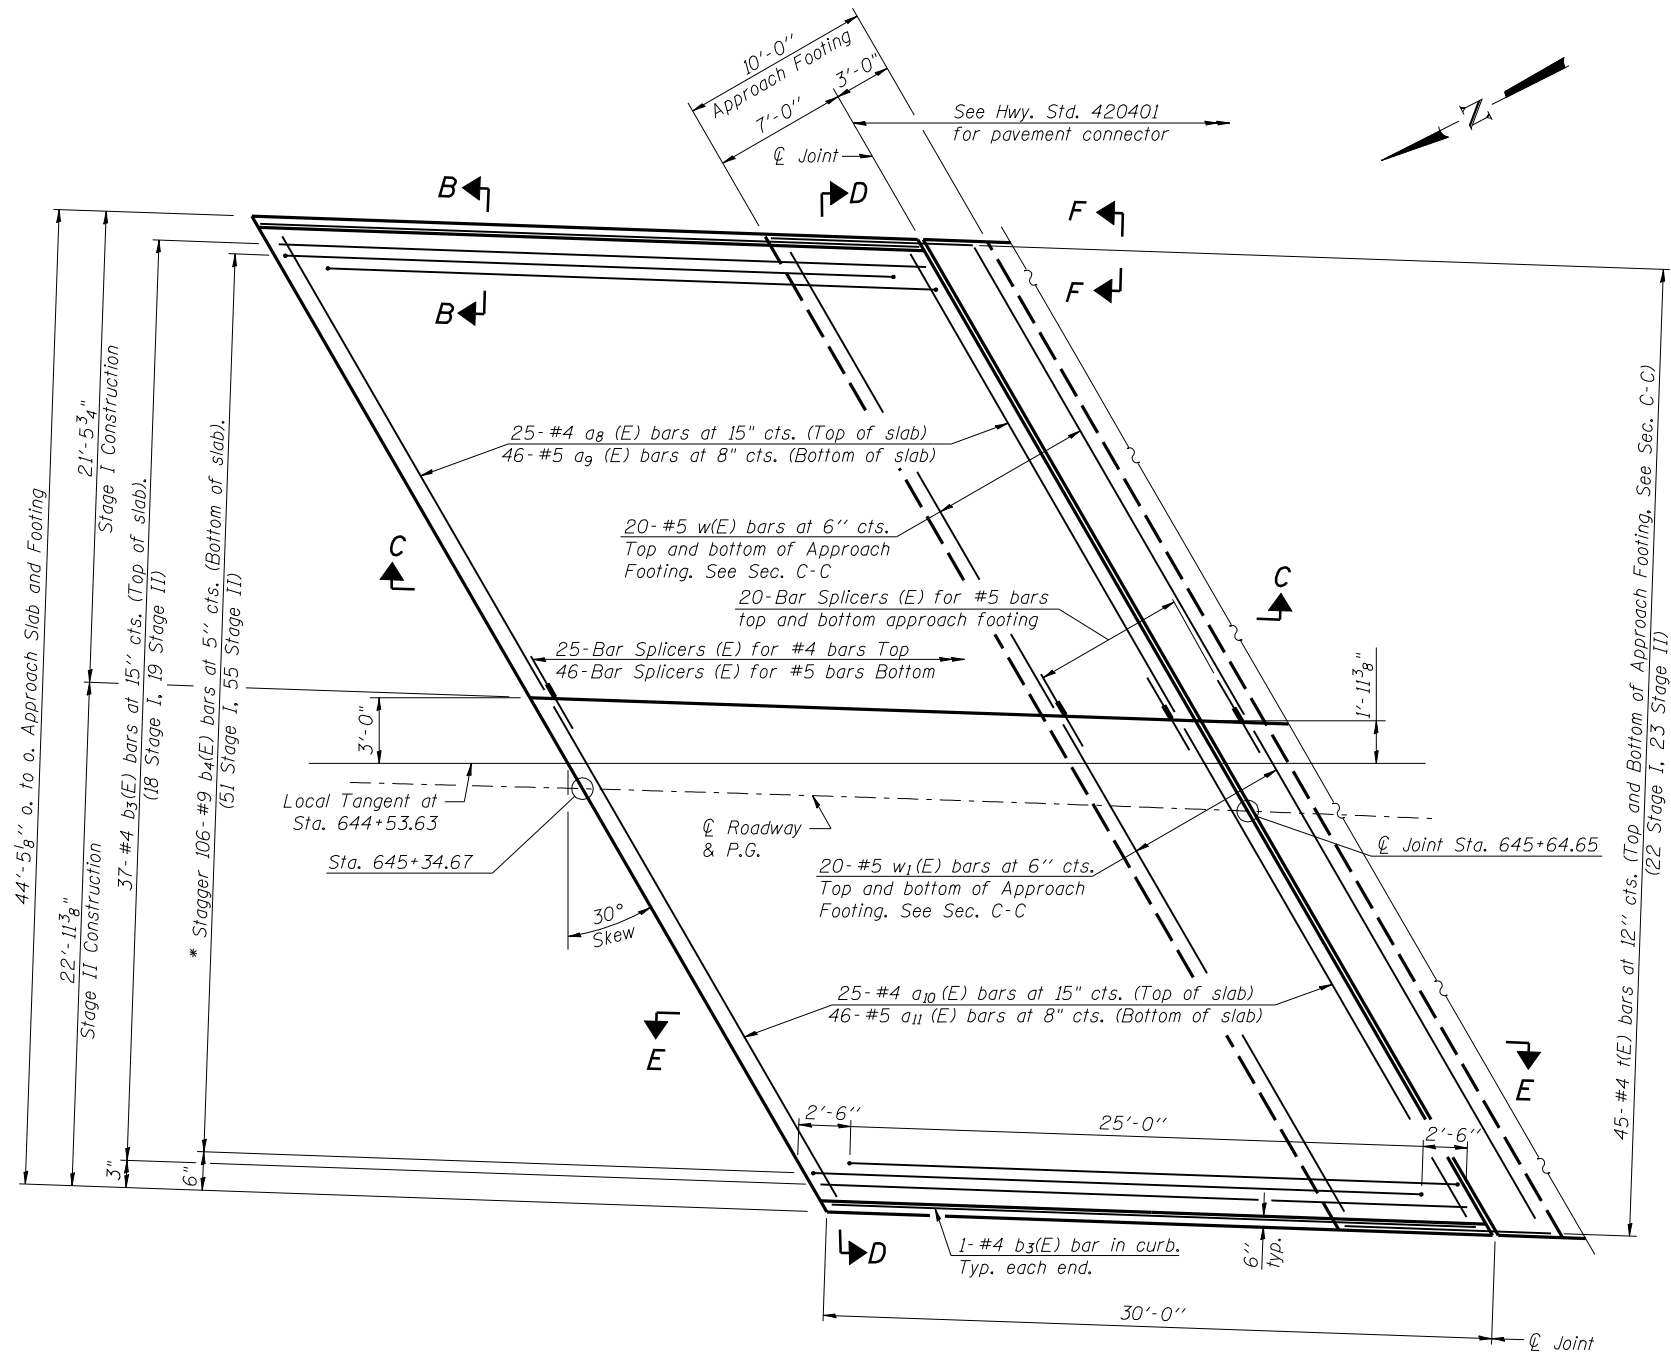

PLAN - SOUTH APPROACH

* Tilt #9 b₄(E) bars as required to maintain clearance.

BRIDGE APPROACH SLAB DETAILS-2
STRUCTURE NO. 057-0249

	SHEET NO. 13	F.A.I. RTE.	SECTION	COUNTY	TOTAL SHEETS	SHEET NO.
	26 SHEETS	55	(57-7HB-2)BR	MCLEAN	153	90
Designed By: RH Date: April, 2010			Checked By: MTH File: 057-0249.dgn			Drawn By: RH
ILLINOIS FED. AID PROJECT					CONTRACT NO. 70520	